
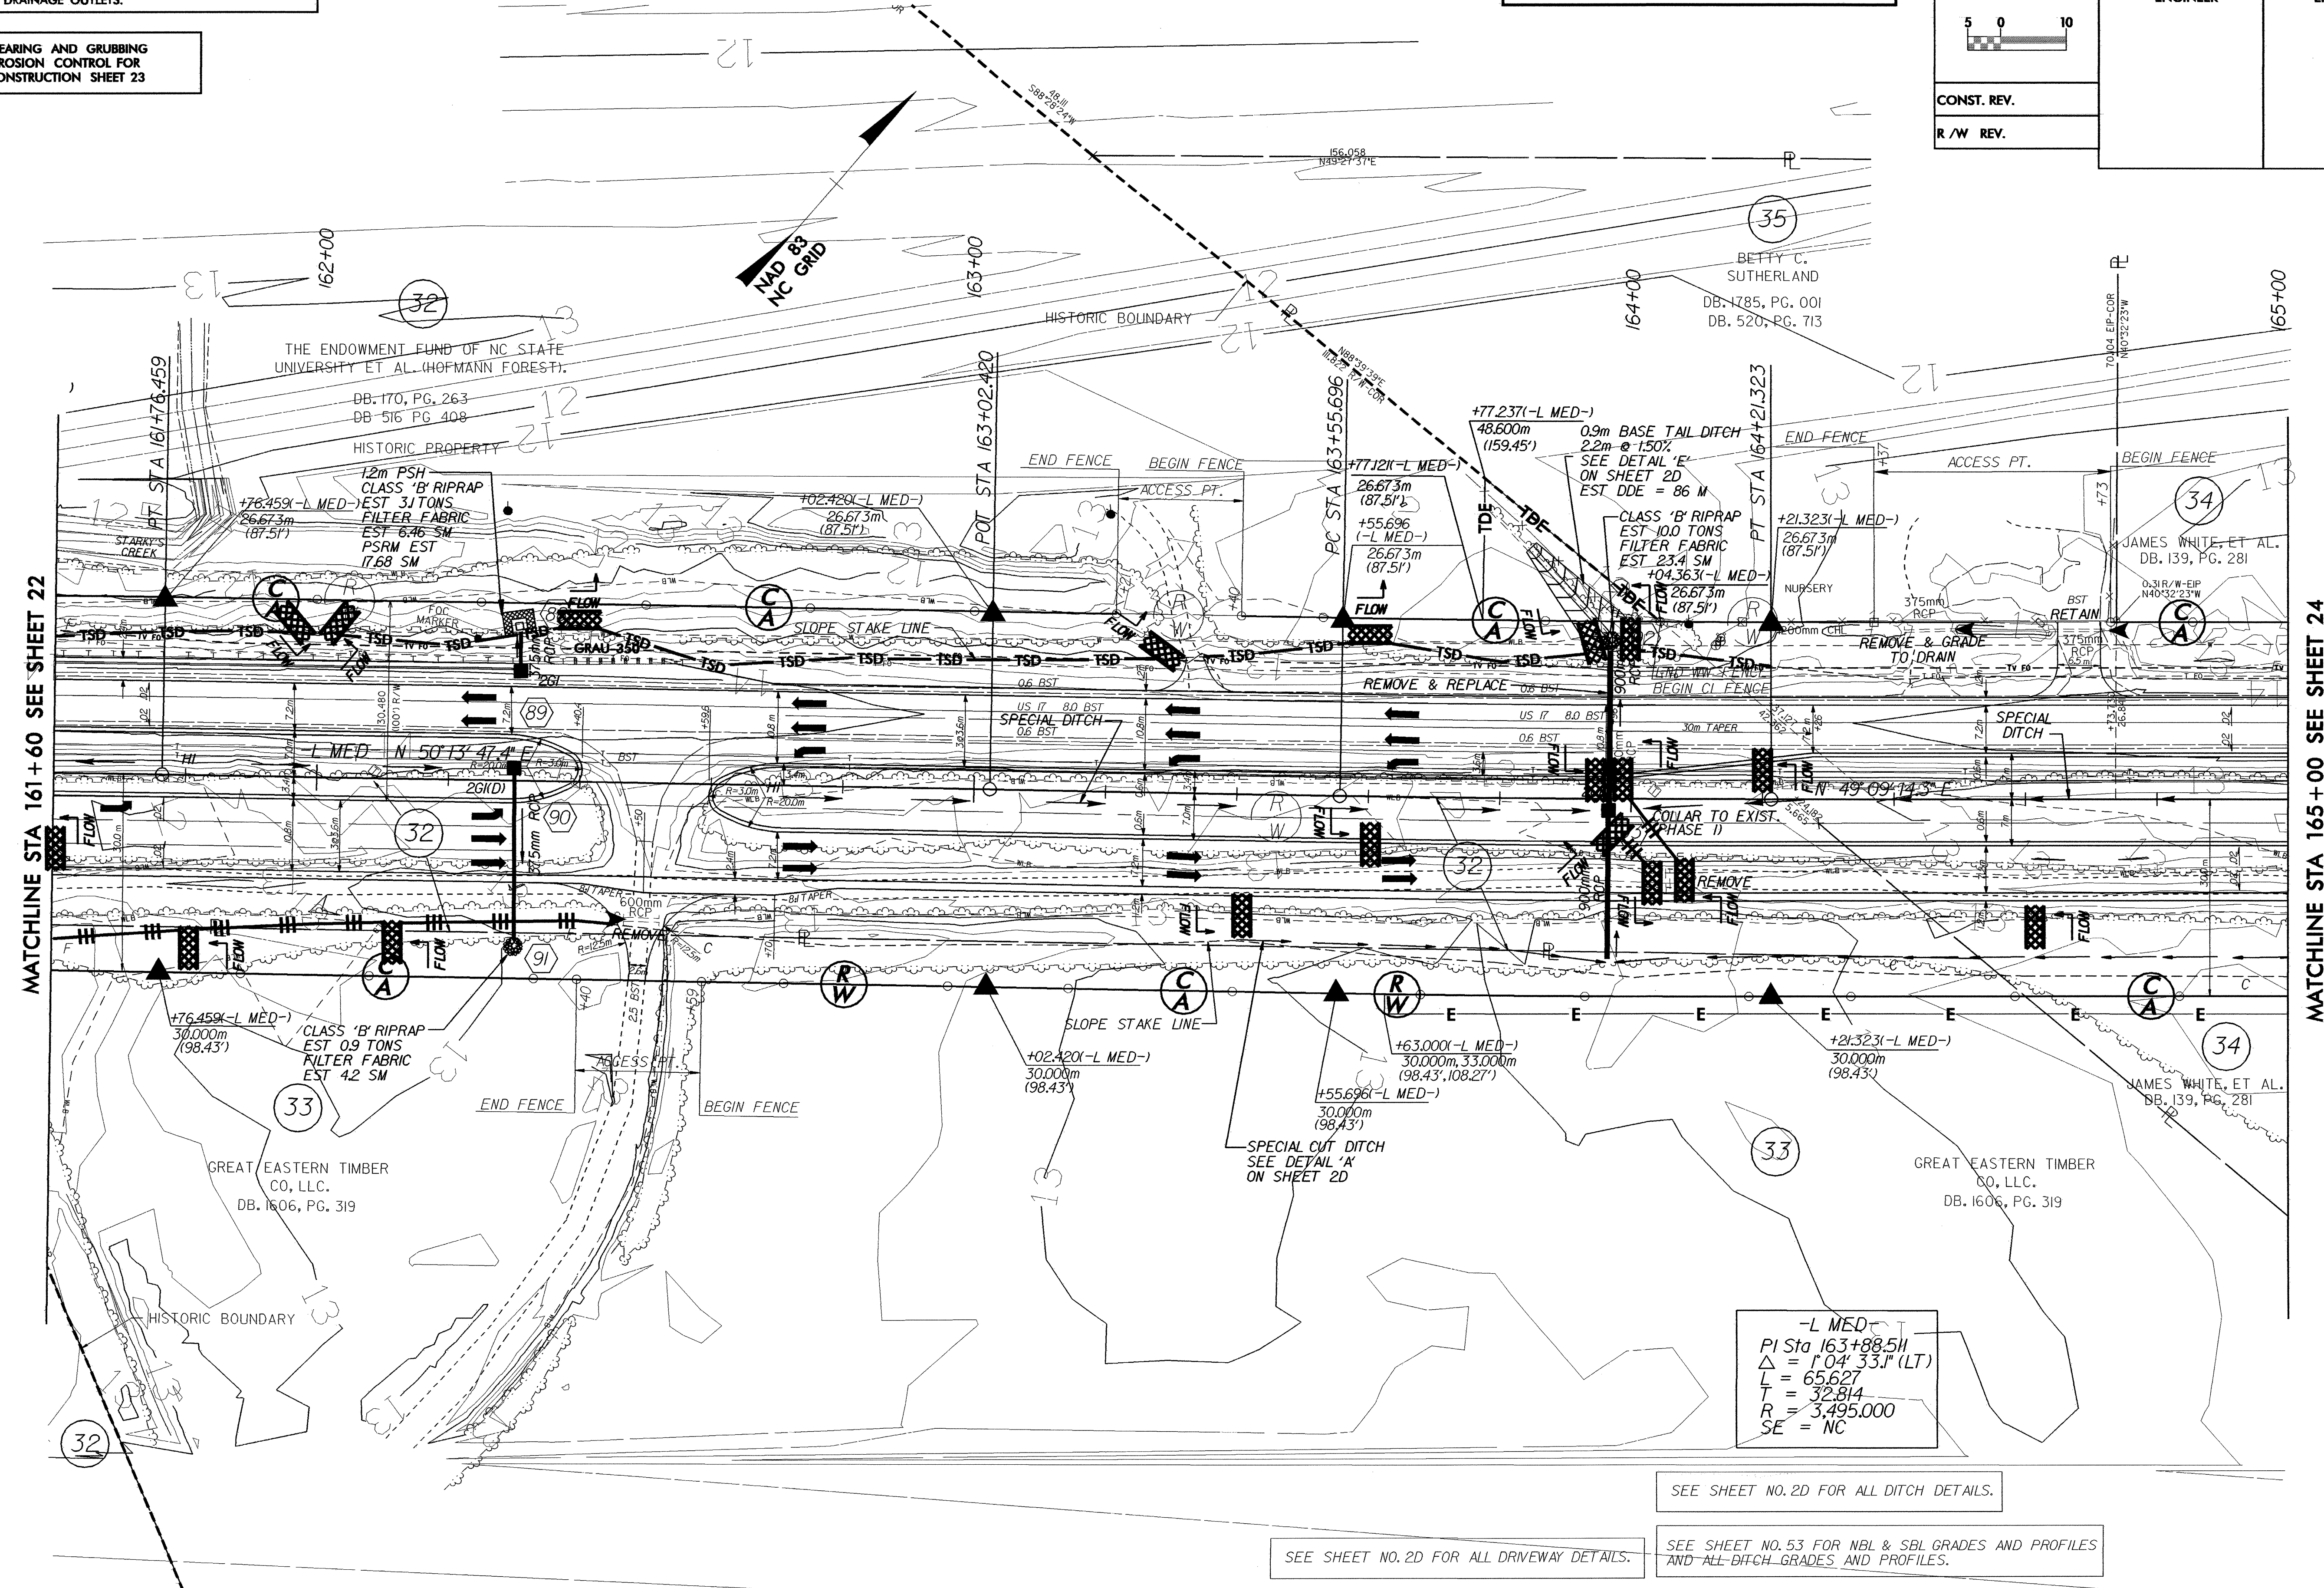
 


NOTE:
PLACE TEMPORARY ROCK SEDIMENT DAMS TYPE-B
AND TEMPORARY ROCK SILT CHECKS TYPE-A AT
DRAINAGE OUTLETS.

CLEARING AND GRUBBING
EROSION CONTROL FOR
CONSTRUCTION SHEET 23

NOTE:
TEMPORARY SILT FENCE SHALL BE INSTALLED A MINIMUM
OF 1 METER FROM TOE OF FILL IN WETLAND AREAS

	PROJECT REFERENCE NO.	SHEET NO.
	R-2514A	EC-24CONST. 23
R/W SHEET NO.		HYDRAULICS ENGINEER
ROADWAY DESIGN ENGINEER		
CONST. REV.		
R/W REV.		



MATCHLINE STA 161+60 SEE SHEET 22

MATCHLINE STA 165+00 SEE SHEET 24

-L MED-
PI Sta 163+88.511
Δ = 1° 04' 33.1" (LT)
L = 65.627
T = 32.814
R = 3,495.000
SE = NC

SEE SHEET NO. 2D FOR ALL DITCH DETAILS.

SEE SHEET NO. 2D FOR ALL DRIVEWAY DETAILS.

SEE SHEET NO. 53 FOR NBL & SBL GRADES AND PROFILES
AND ALL DITCH GRADES AND PROFILES.