

	PROJECT REFERENCE NO.	SHEET NO.
	R-2514A	EC-22/CONST. 22
	R/W SHEET NO.	
ROADWAY DESIGN ENGINEER	HYDRAULICS ENGINEER	
CONST. REV.		
R/W REV.		

NOTE:
PLACE TEMPORARY ROCK SEDIMENT DAMS TYPE-B AND TEMPORARY ROCK SILT CHECKS TYPE-A AT DRAINAGE OUTLETS.

NOTE:
TEMPORARY SILT FENCE SHALL BE INSTALLED A MINIMUM OF 1 METER FROM TOE OF FILL IN WETLAND AREAS

CLEARING AND GRUBBING EROSION CONTROL FOR CONSTRUCTION SHEET 22

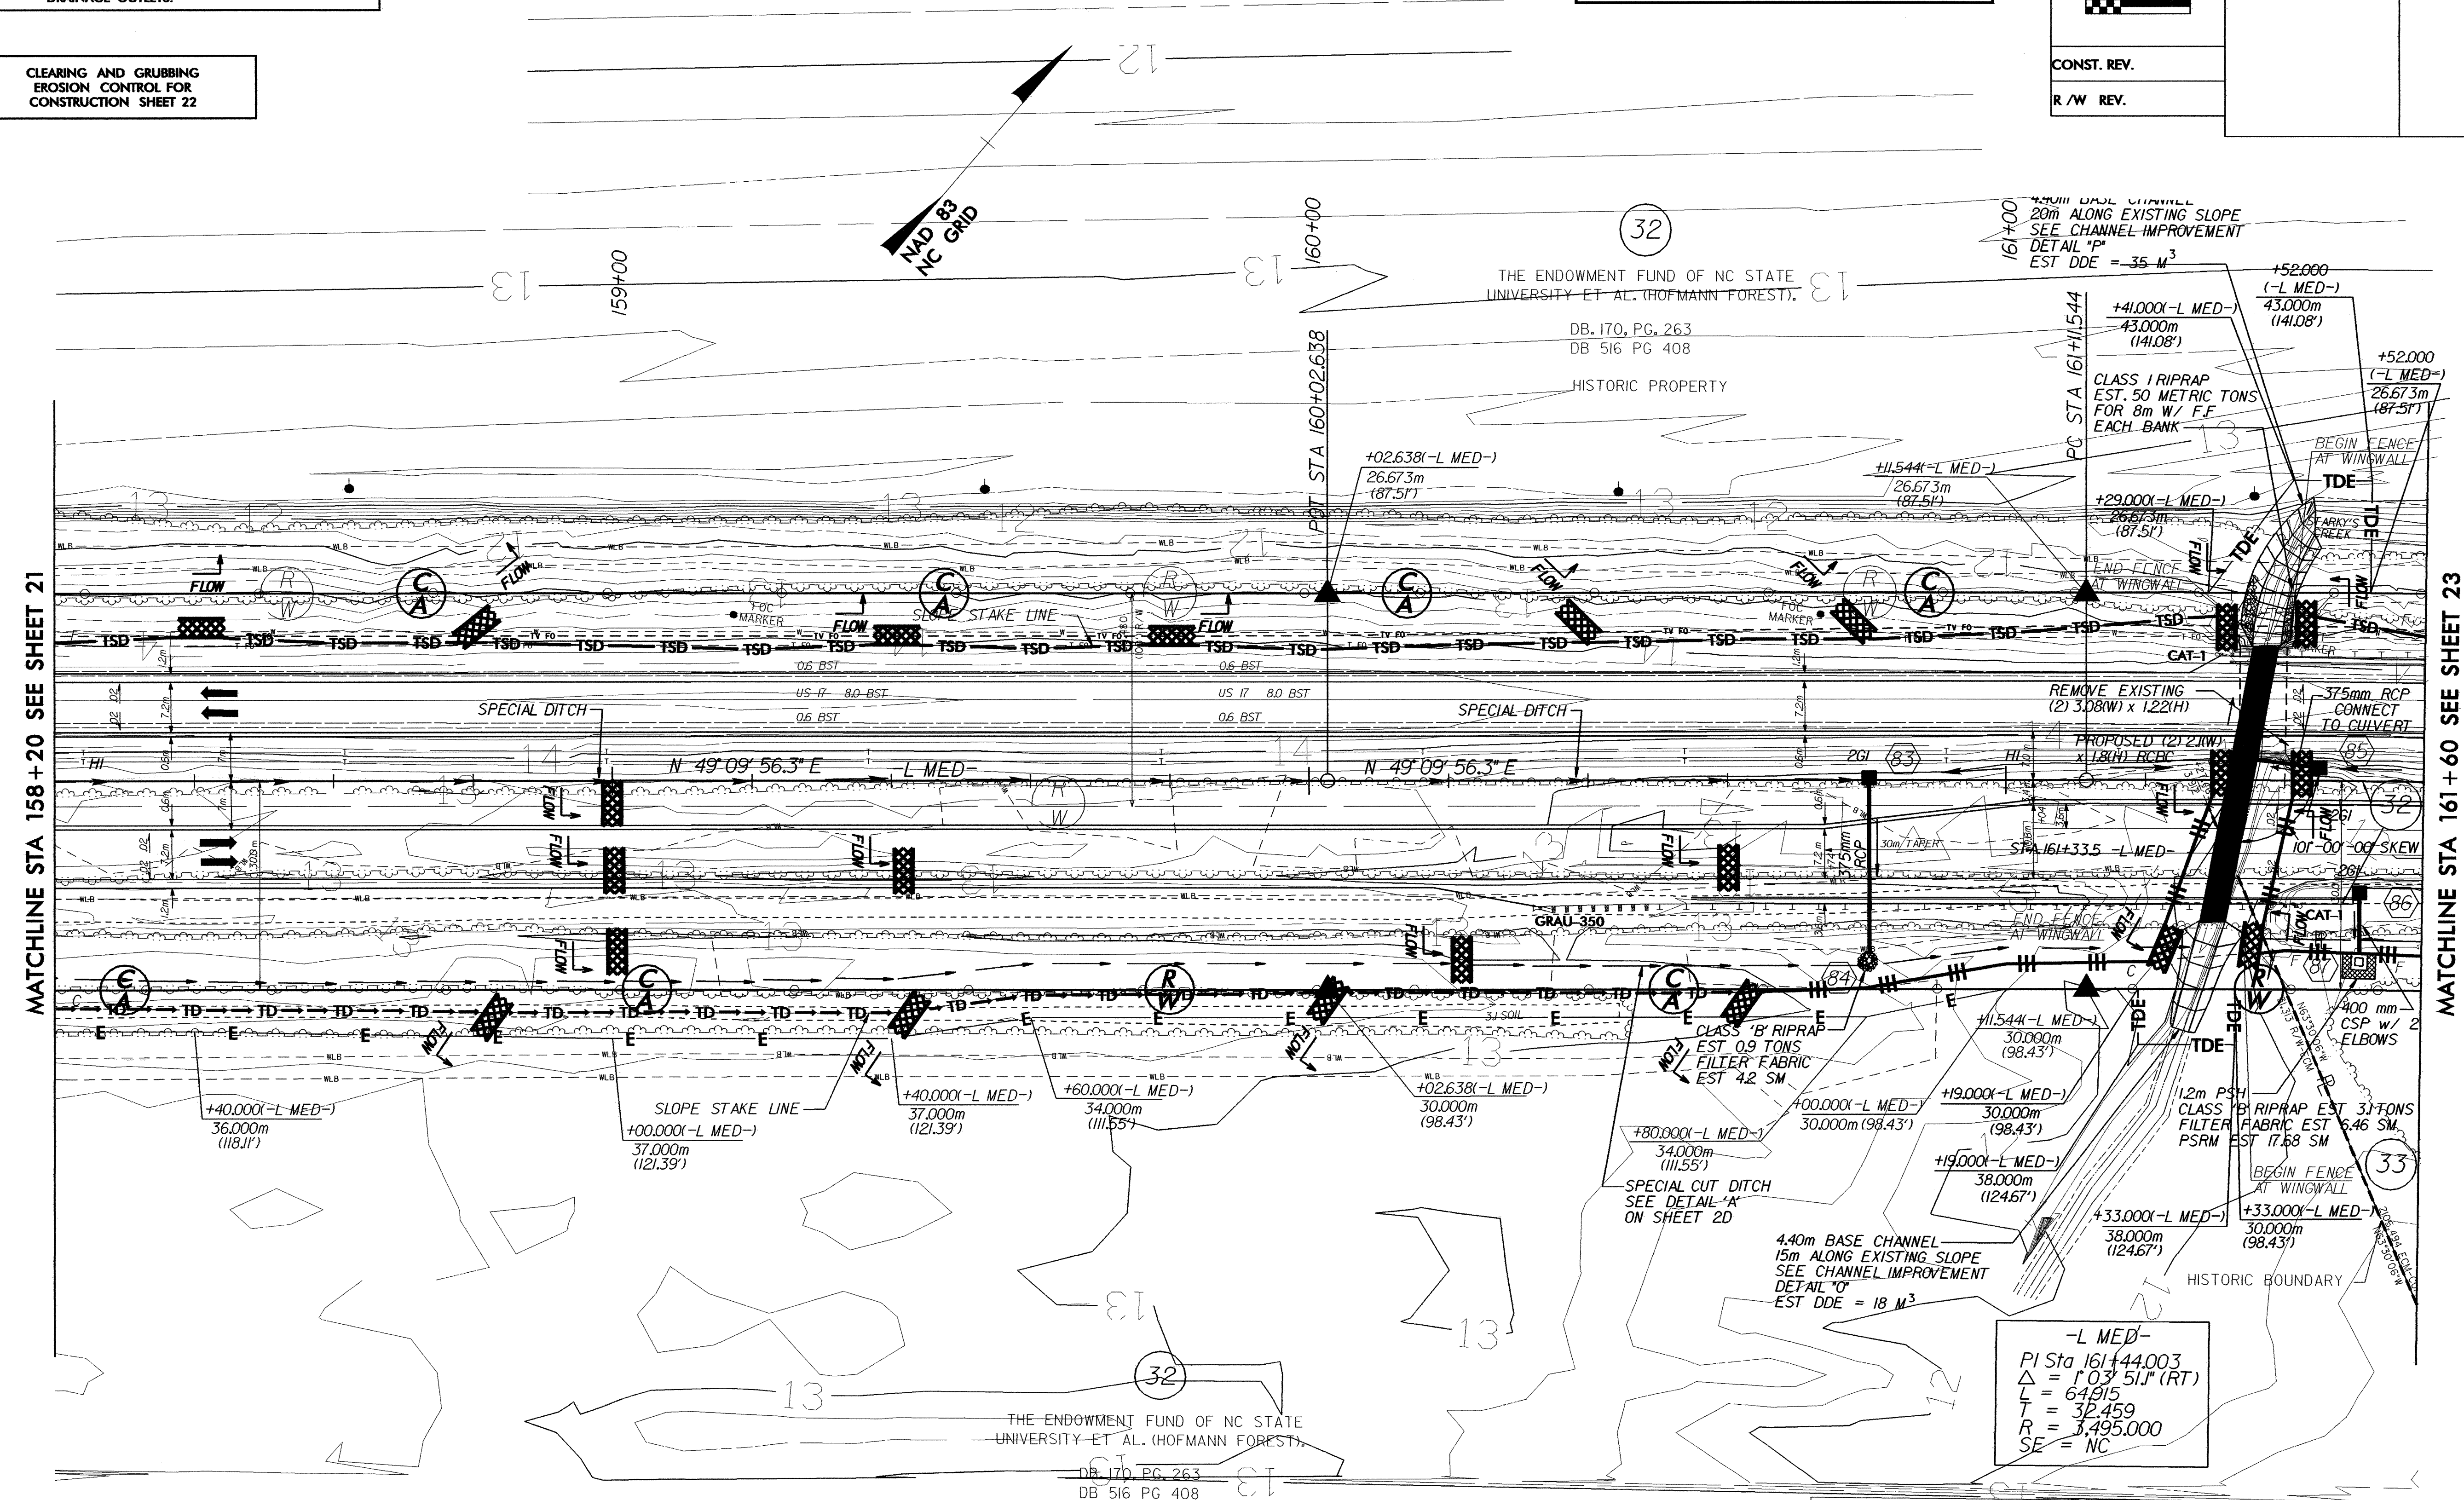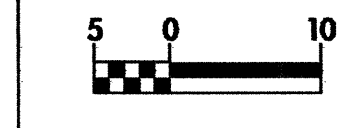

MATCHLINE STA 158 + 20 SEE SHEET 21

MATCHLINE STA 161 + 60 SEE SHEET 23

SEE SHEET C- THROUGH SHEET C- FOR CULVERT DETAILS

SEE SHEET NO. 2D FOR ALL DITCH DETAILS.

SEE SHEET NO. 2D FOR ALL DRIVEWAY DETAILS.

SEE SHEET NO. 52 FOR NBL & SBL GRADES AND PROFILES AND ALL DITCH GRADES AND PROFILES.