




PROJECT REFERENCE NO. R-2514A	SHEET NO. EC-13/CONST. 13
R/W SHEET NO.	
ROADWAY DESIGN ENGINEER	HYDRAULICS ENGINEER
CONST. REV.	
R/W REV.	

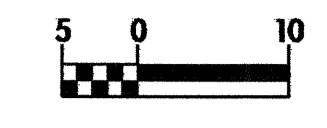


NOTE:  
PLACE TEMPORARY ROCK SEDIMENT DAMS TYPE- B  
AND TEMPORARY ROCK SILT CHECKS TYPE-A AT  
DRAINAGE OUTLETS.

CLEARING AND GRUBBING  
EROSION CONTROL FOR  
CONSTRUCTION SHEET 13

MATCHLINE STA 128 + 60 SEE SHEET 12

MATCHLINE STA 132 + 00 SEE SHEET 14

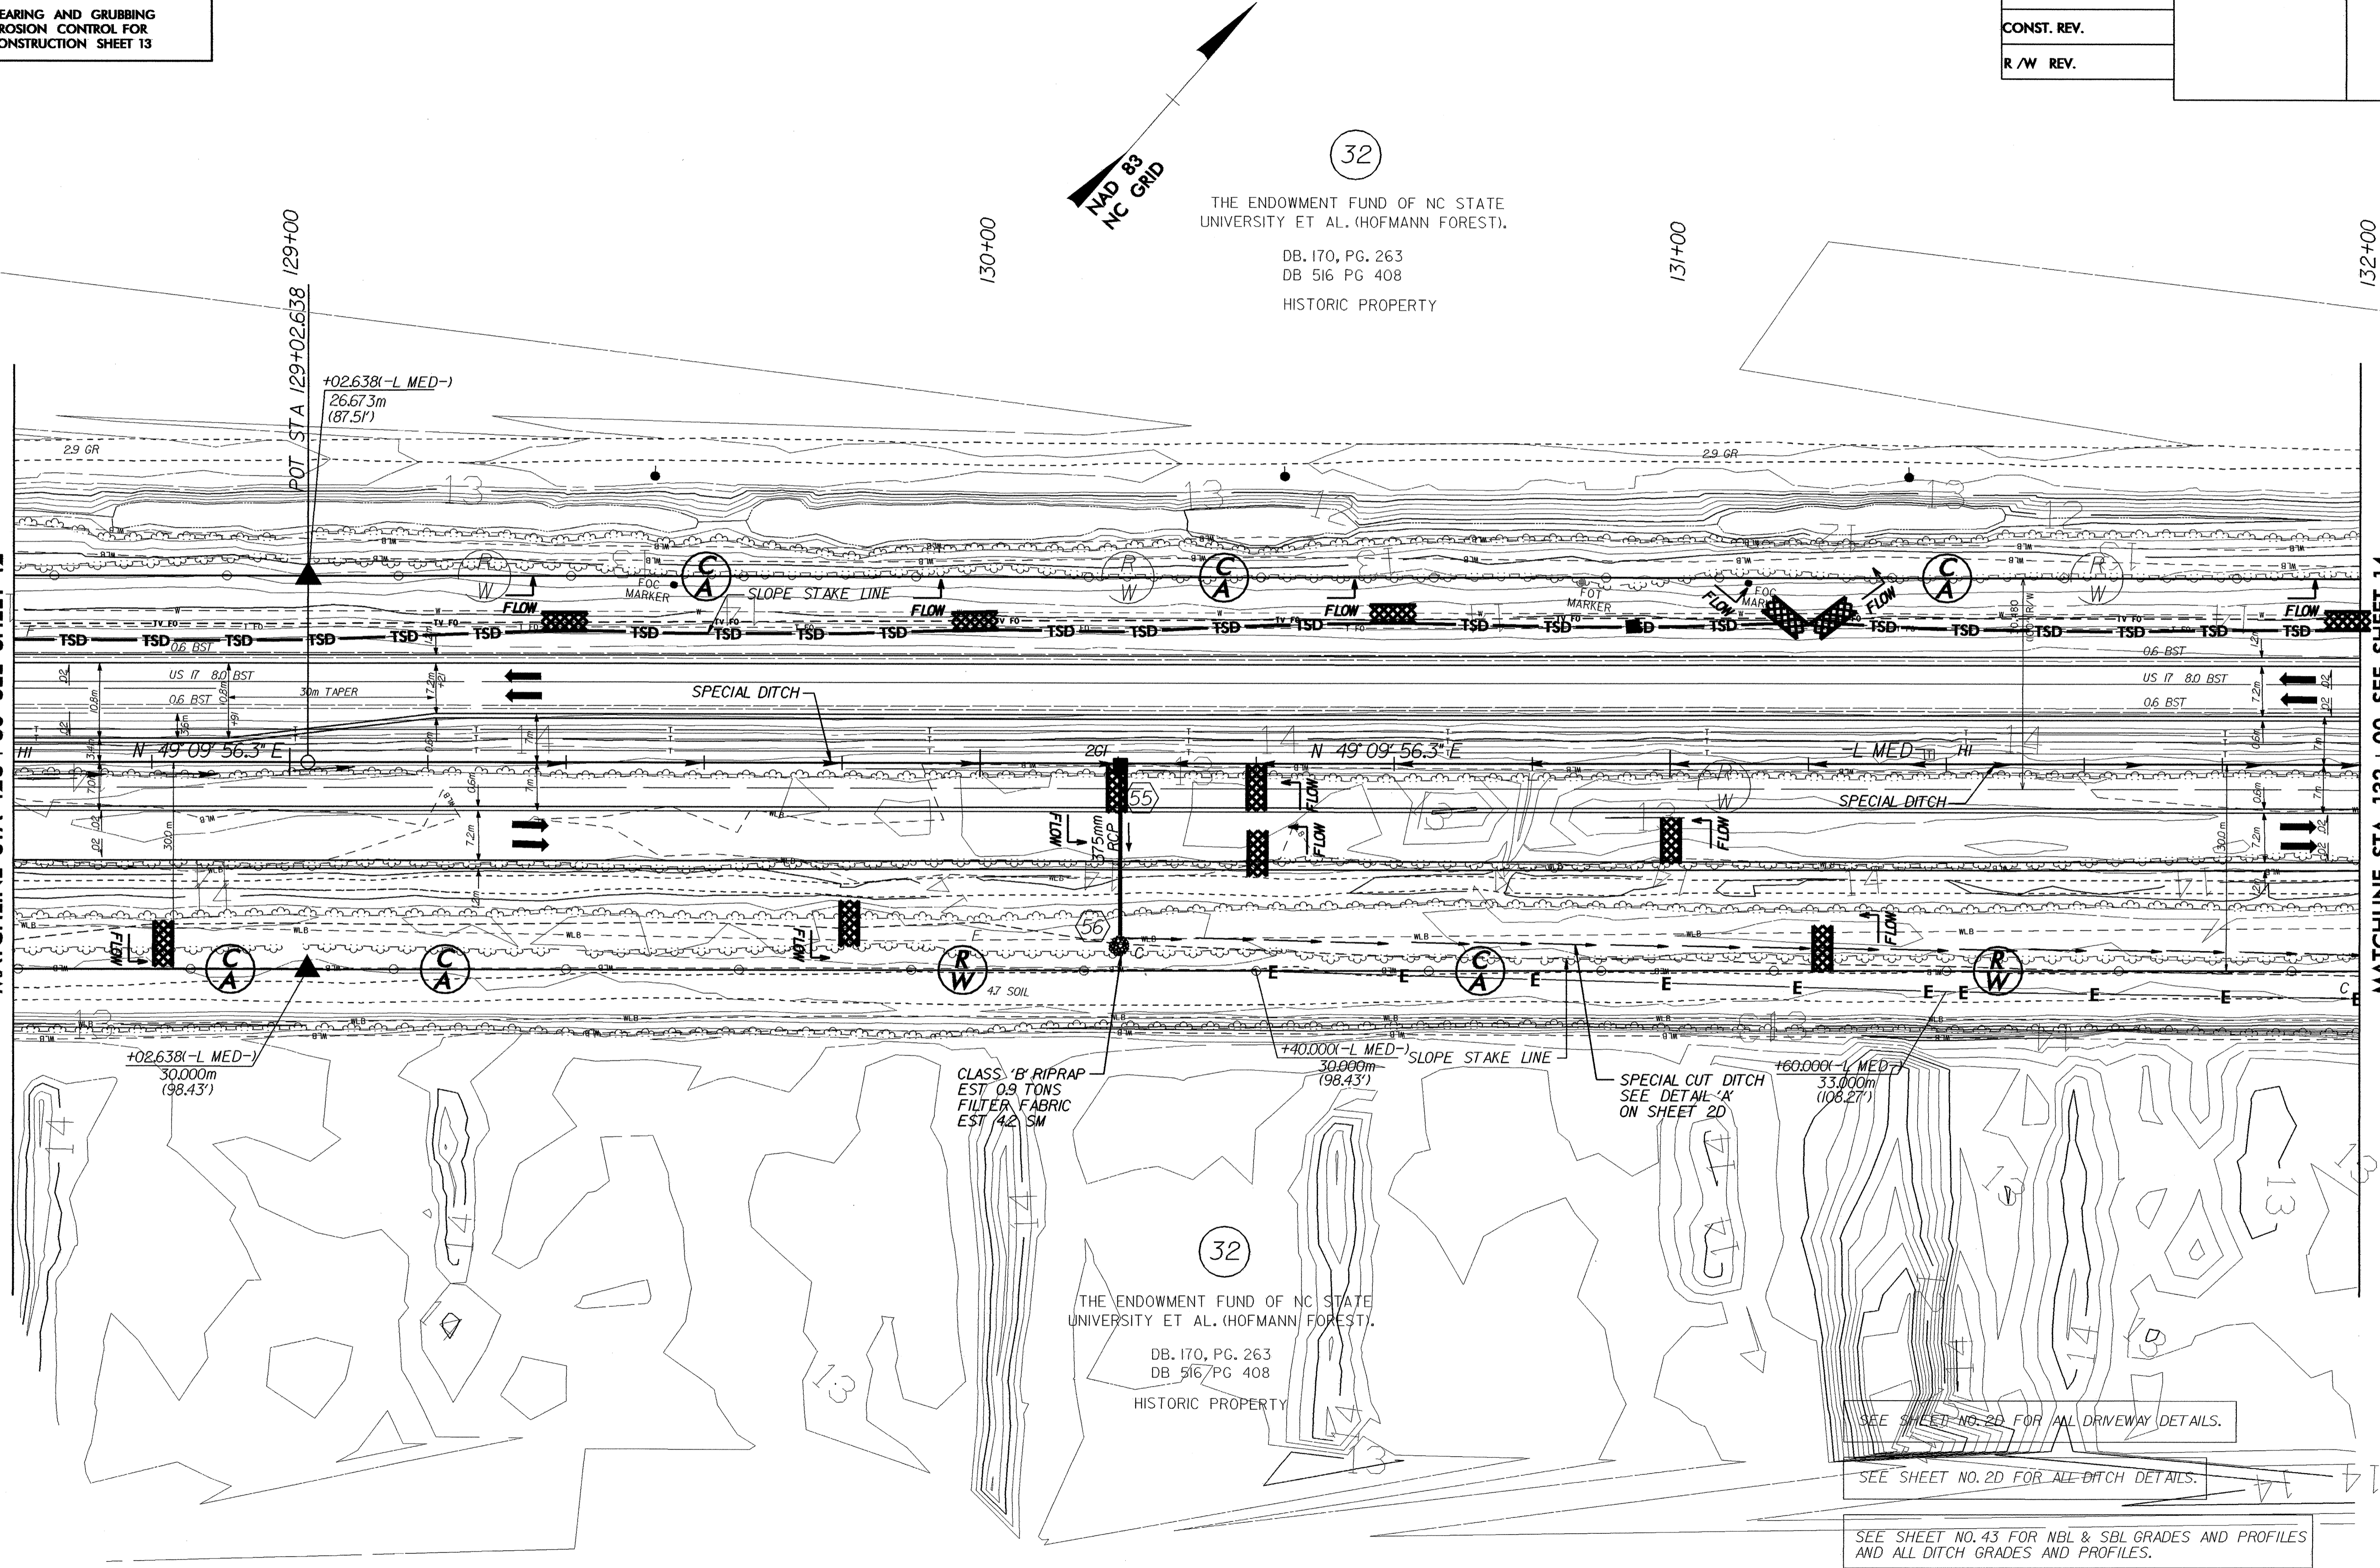

SEE SHEET NO. 2D FOR ALL DRIVEWAY DETAILS.

SEE SHEET NO. 2D FOR ALL DITCH DETAILS.

SEE SHEET NO. 43 FOR NBL & SBL GRADES AND PROFILES  
AND ALL DITCH GRADES AND PROFILES.