

	PROJECT REFERENCE NO.	SHEET NO.
	R-2514A	EC-6CONST. 7
	R/W SHEET NO.	HYDRAULICS ENGINEER
	ROADWAY DESIGN ENGINEER	
CONST. REV.		
R/W REV.		

NOTE:
PLACE TEMPORARY ROCK SEDIMENT DAMS TYPE-B AND TEMPORARY ROCK SILT CHECKS TYPE-A AT DRAINAGE OUTLETS.

NOTE:
TEMPORARY SILT FENCE SHALL BE INSTALLED A MINIMUM OF 1 METER FROM TOE OF FILL IN WETLAND AREAS

CLEARING AND GRUBBING EROSION CONTROL FOR CONSTRUCTION SHEET 7

 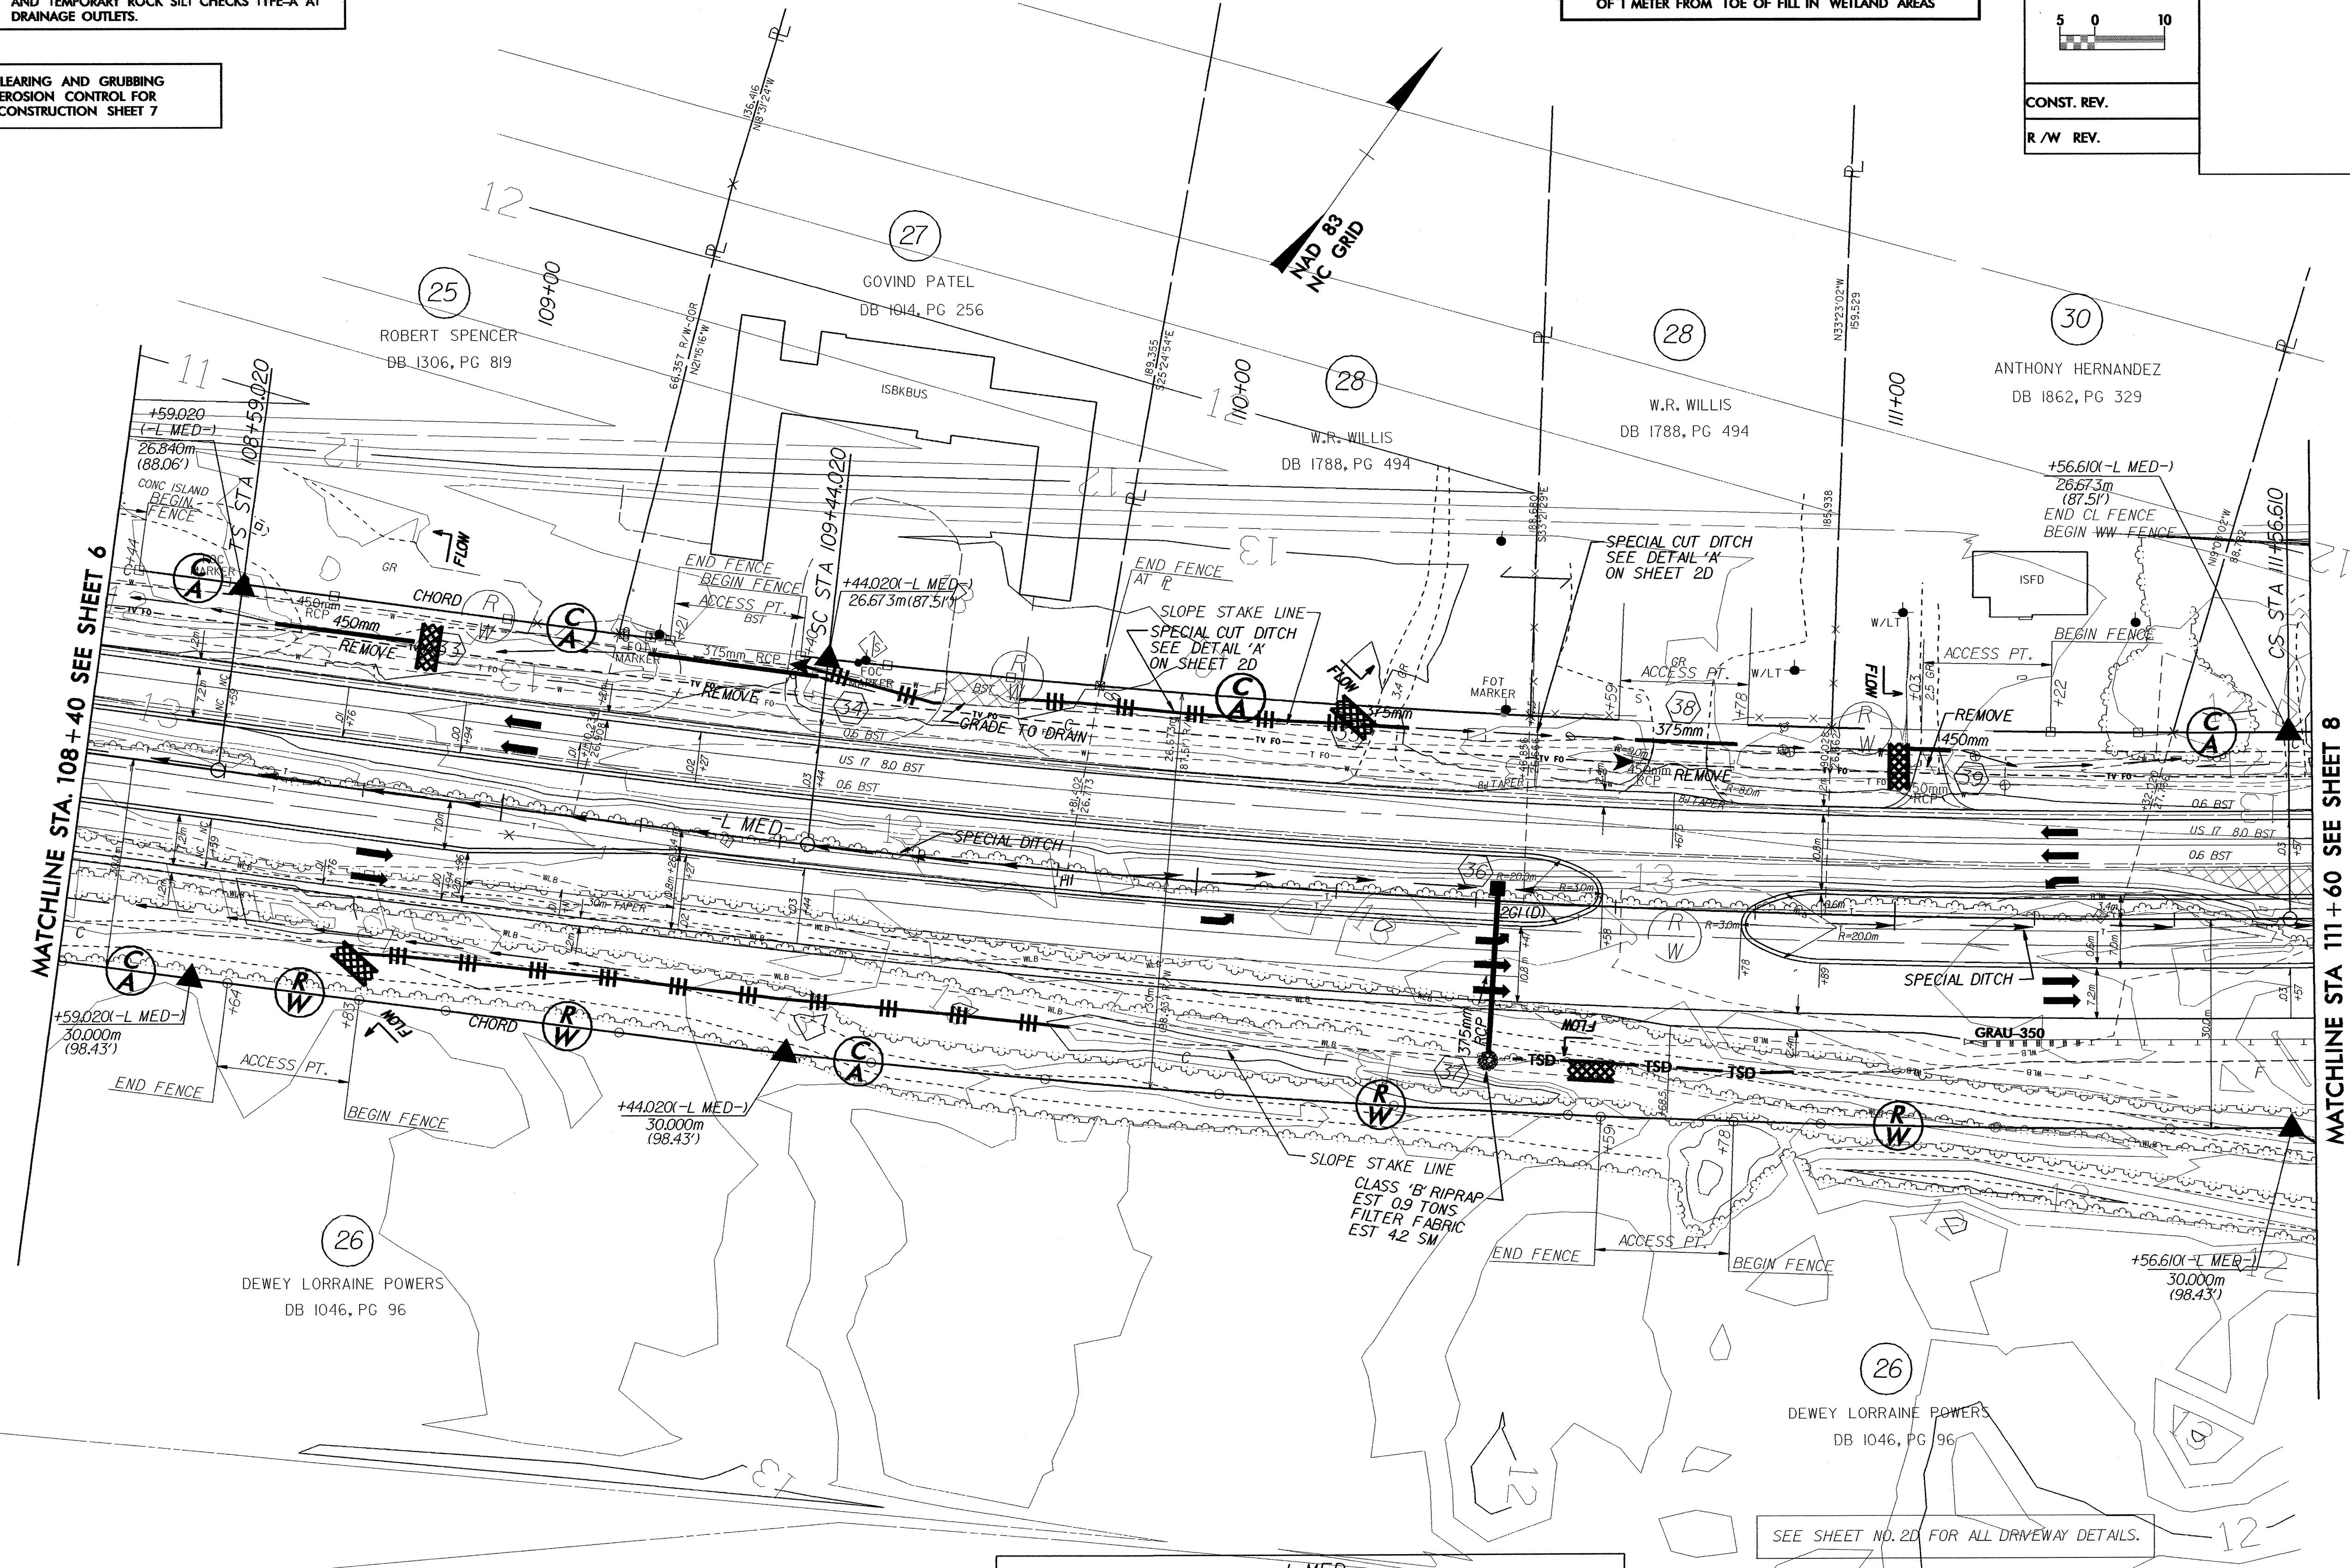

-L MED-		
PIs Sta 109+15.688	PI Sta 110+50.439	PIs Sta 111+84.945
$\theta_s = 1' 21'' 10.1''$	$\Delta = 6' 46'' 01.0'' (LT)$	$\theta_s = 1' 21'' 10.1''$
$L_s = 85,000$	$L = 212,590$	$L_s = 85,000$
$LT = 56,668$	$T = 106,419$	$LT = 56,668$
$ST = 28,335$	$R = 1,800,000$	$ST = 28,335$
	$SE = 0.03$	

SEE SHEET NO. 2D FOR ALL DRIVEWAY DETAILS.

SEE SHEET NO. 2D FOR ALL DITCH DETAILS.

SEE SHEET NO. 37 FOR NBL & SBL GRADES AND PROFILES AND ALL DITCH GRADES AND PROFILES.