

NOTE:
PLACE TEMPORARY ROCK SEDIMENT DAMS TYPE- B
AND TEMPORARY ROCK SILT CHECKS TYPE-A AT
DRAINAGE OUTLETS.

CLEARING AND GRUBBING
EROSION CONTROL FOR
CONSTRUCTION SHEET 6


NOTE:
TEMPORARY SILT FENCE SHALL BE INSTALLED A MINIMUM
OF 1 METER FROM TOE OF FILL IN WETLAND AREAS

CONST. REV.
R/W REV.

PROJECT REFERENCE NO. R-2514A	SHEET NO. EC-5CONST. 6
R/W SHEET NO.	
ROADWAY DESIGN ENGINEER	HYDRAULICS ENGINEER

MATCHLINE 105 + 20 SEE SHEET 5

MATCHLINE STA. 108 + 40 SEE SHEET 7

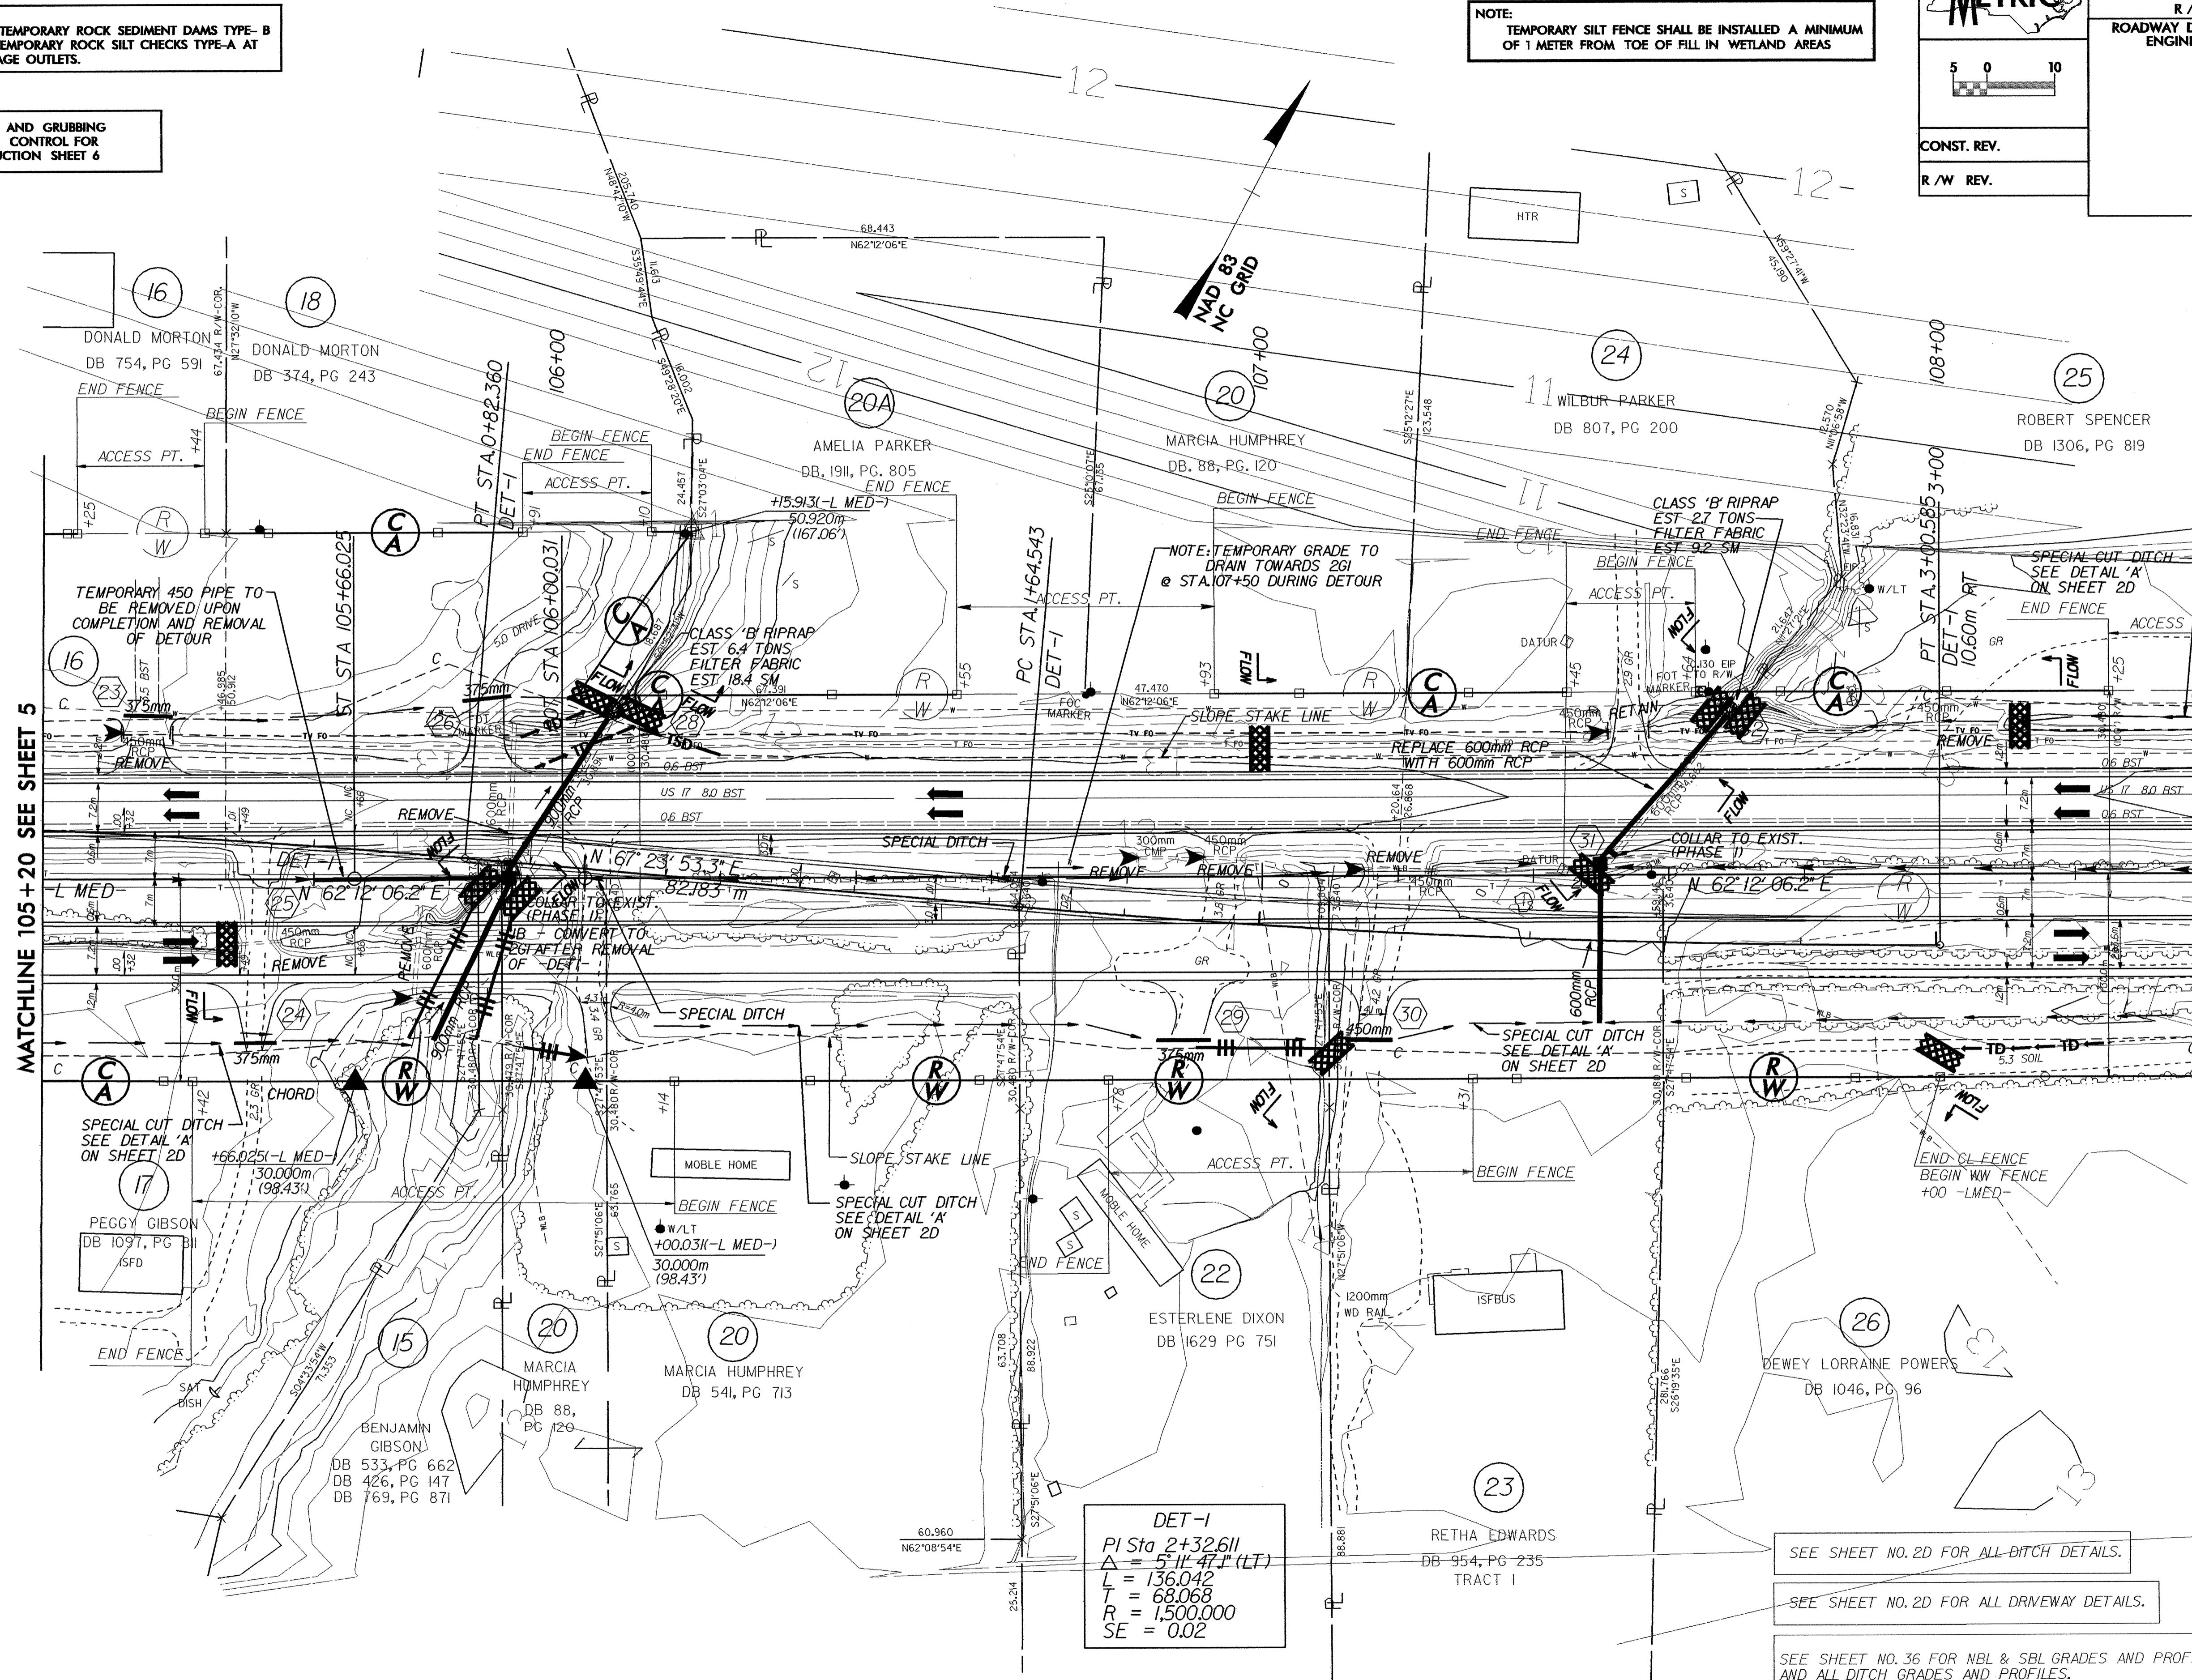

DET-1
PI Sta 2+32.611
Δ = 5' 11" 47" (LT)
L = 136.042
T = 68.068
R = 1,500.000
SE = 0.02

SEE SHEET NO. 2D FOR ALL DITCH DETAILS.

SEE SHEET NO. 2D FOR ALL DRIVEWAY DETAILS.

SEE SHEET NO. 36 FOR NBL & SBL GRADES AND PROFILES
AND ALL DITCH GRADES AND PROFILES.

45.120 N62°08'57"E