


PROJECT REFERENCE NO.	SHEET NO.
R-2911C	EG-40/CONST. 17
RW SHEET NO.	
ROADWAY DESIGN ENGINEER	HYDRAULICS ENGINEER

MATCH TO SHEET 16 STA. 162+00.00 -L2-

MATCH TO SHEET 18 STA. 175+00.00 -L2-

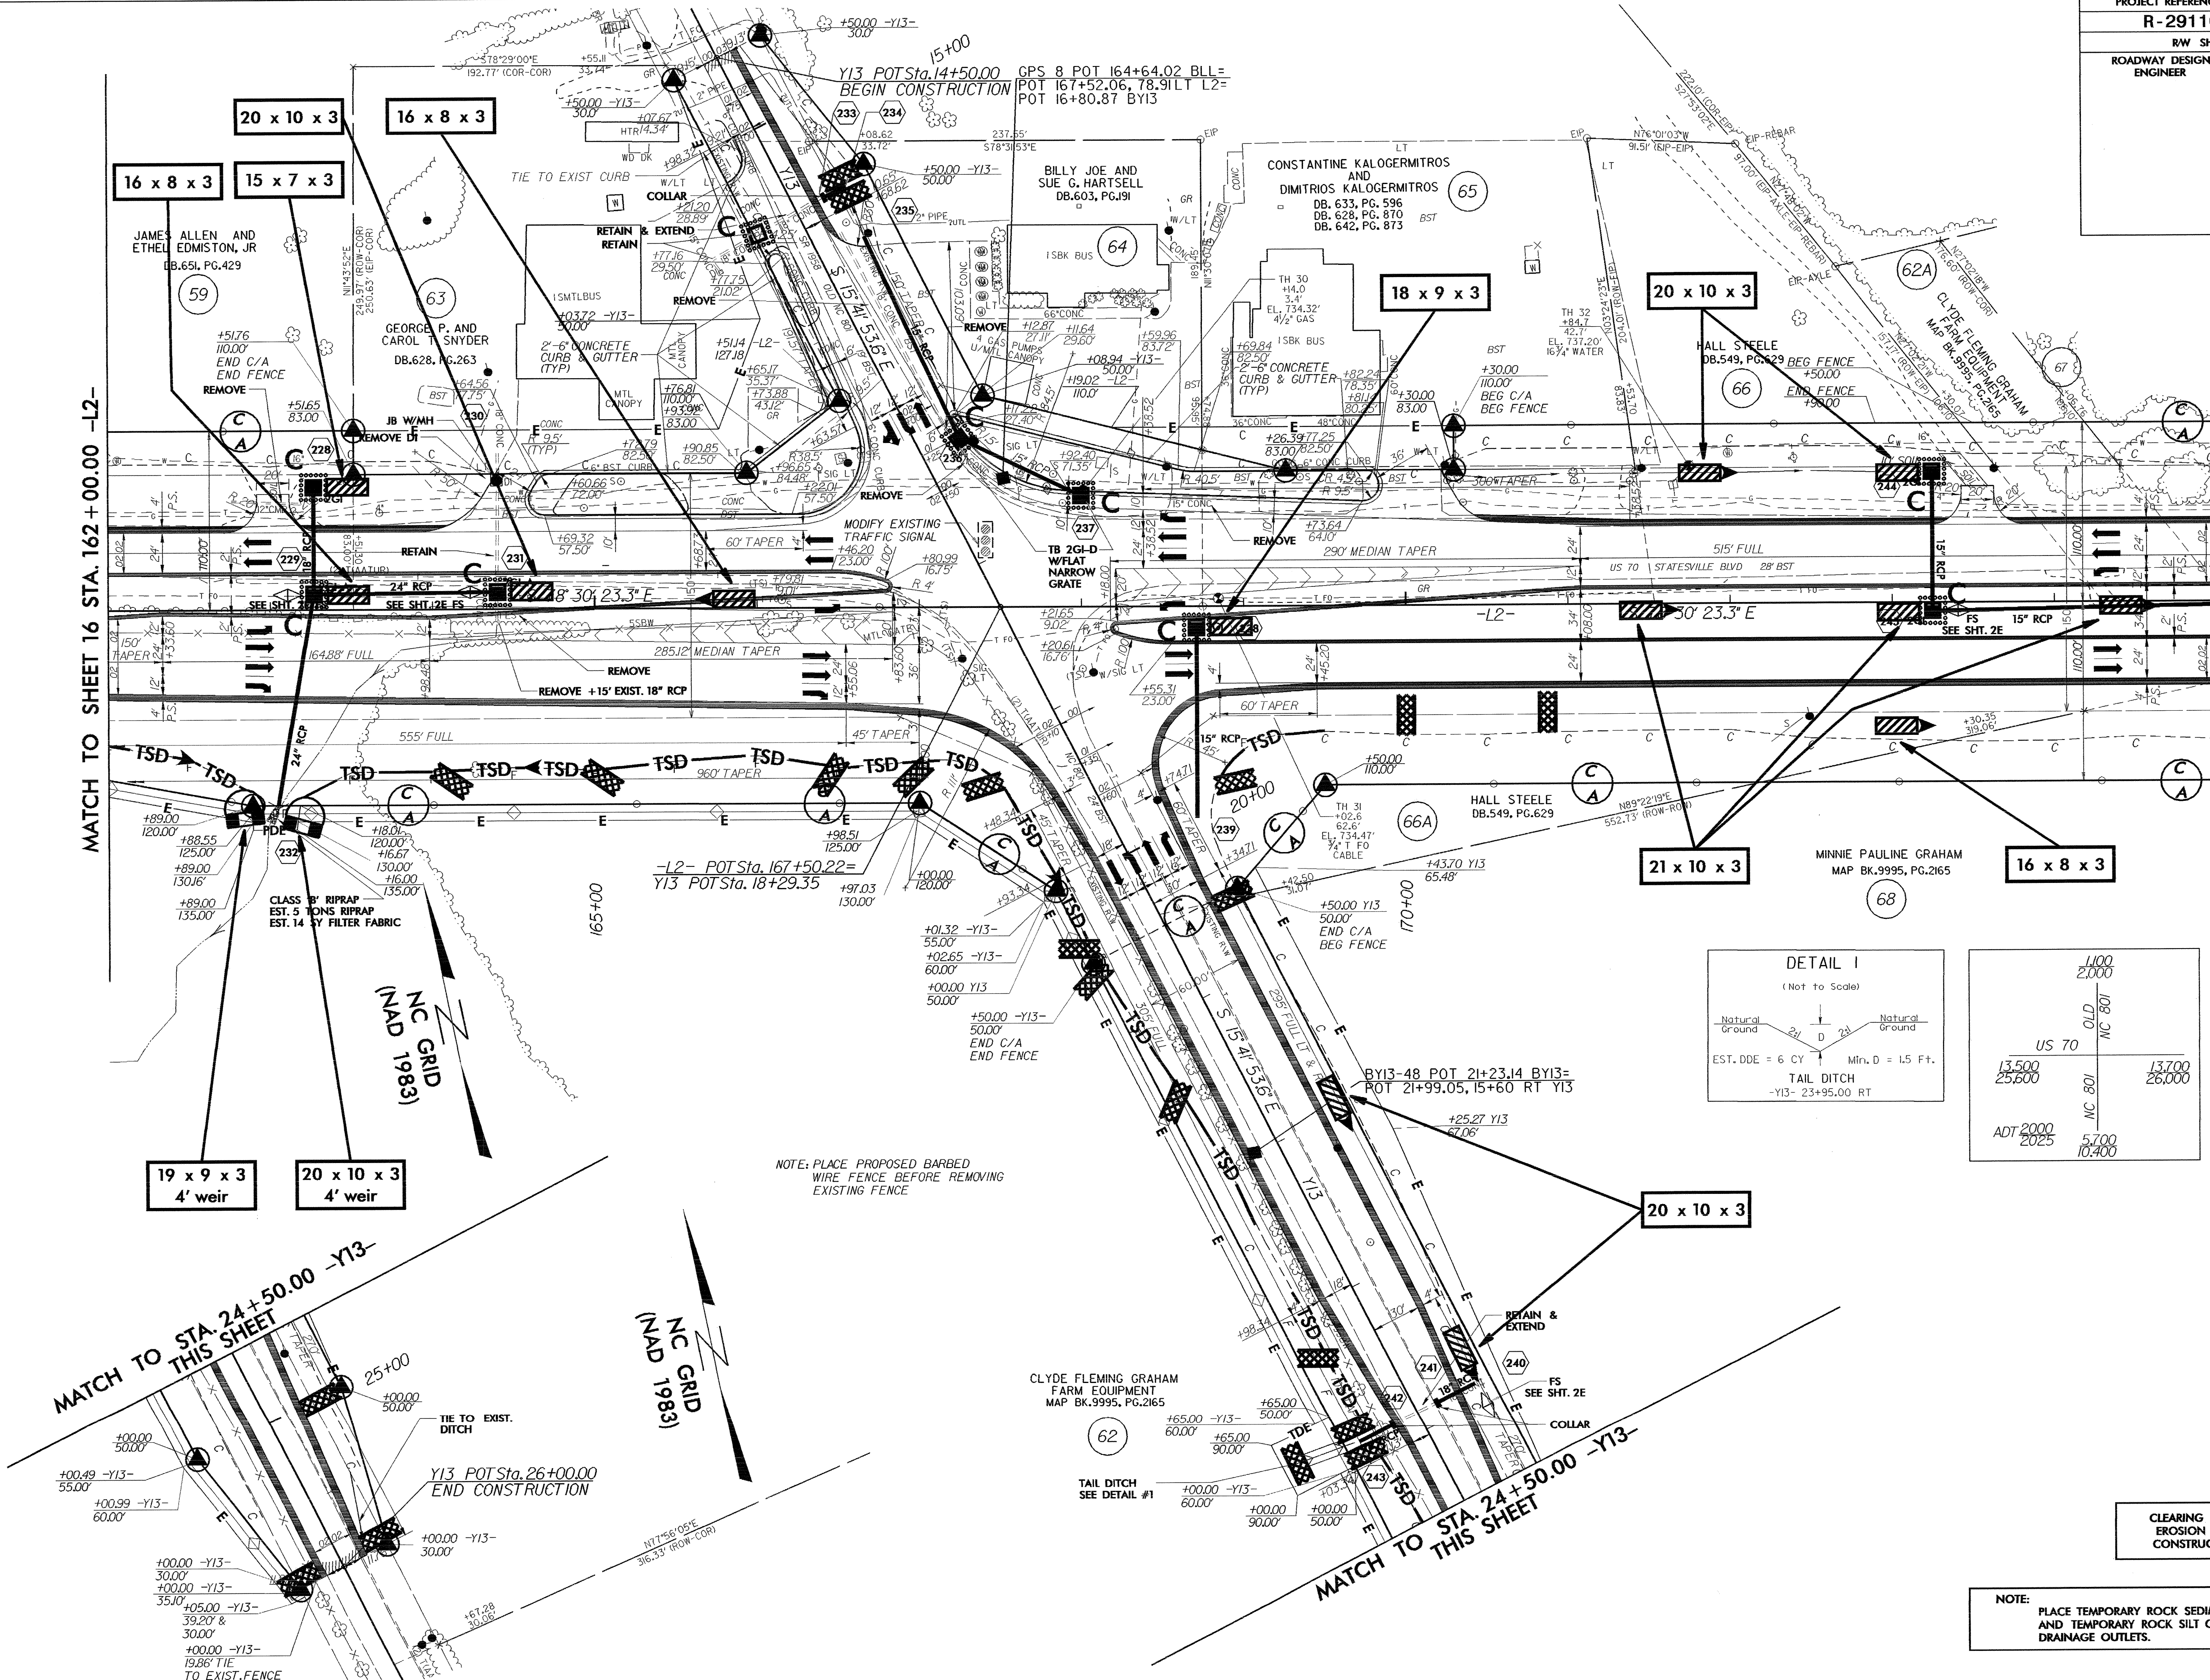

20 x 10 x 3
16 x 8 x 3
16 x 8 x 3
15 x 7 x 3

18 x 9 x 3
20 x 10 x 3


21 x 10 x 3
16 x 8 x 3

19 x 9 x 3
4' weir
20 x 10 x 3
4' weir

20 x 10 x 3

MATCH TO SHEET 24+50.00 -Y13-
THIS SHEET

MATCH TO SHEET 24+50.00 -Y13-
THIS SHEET

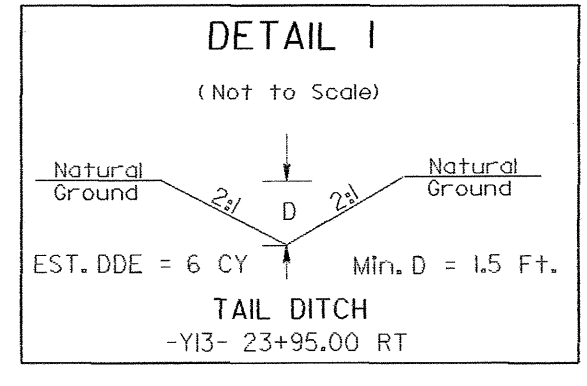

1100	1100
2000	2000
US 70	US 70
13.500	13.700
25.600	26.000
ADT 2000	ADT 2000
2025	2025
5.700	10.400

NOTE: PLACE PROPOSED BARBED WIRE FENCE BEFORE REMOVING EXISTING FENCE

CLEARING AND GRUBBING
EROSION CONTROL FOR
CONSTRUCTION SHEET 17

NOTE:
PLACE TEMPORARY ROCK SEDIMENT DAMS TYPE-B
AND TEMPORARY ROCK SILT CHECKS TYPE-A AT
DRAINAGE OUTLETS.

DATE: 04/25/2017
TIME: 10:00 AM
FILES: 17