
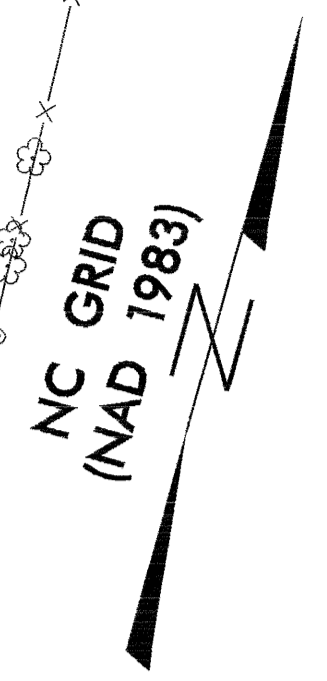


PROJECT REFERENCE NO.	SHEET NO.
R-2911C	EC-25/CONST. 22
RW SHEET NO.	
ROADWAY DESIGN ENGINEER	HYDRAULICS ENGINEER

NOTE:
PLACE TEMPORARY ROCK SEDIMENT DAMS TYPE- B
AND TEMPORARY ROCK SILT CHECKS TYPE-A AT
DRAINAGE OUTLETS.

CLEARING AND GRUBBING
EROSION CONTROL FOR
CONSTRUCTION SHEET 22

MATCH TO SHEET 21 STA. 223 + 00.00 -L2-

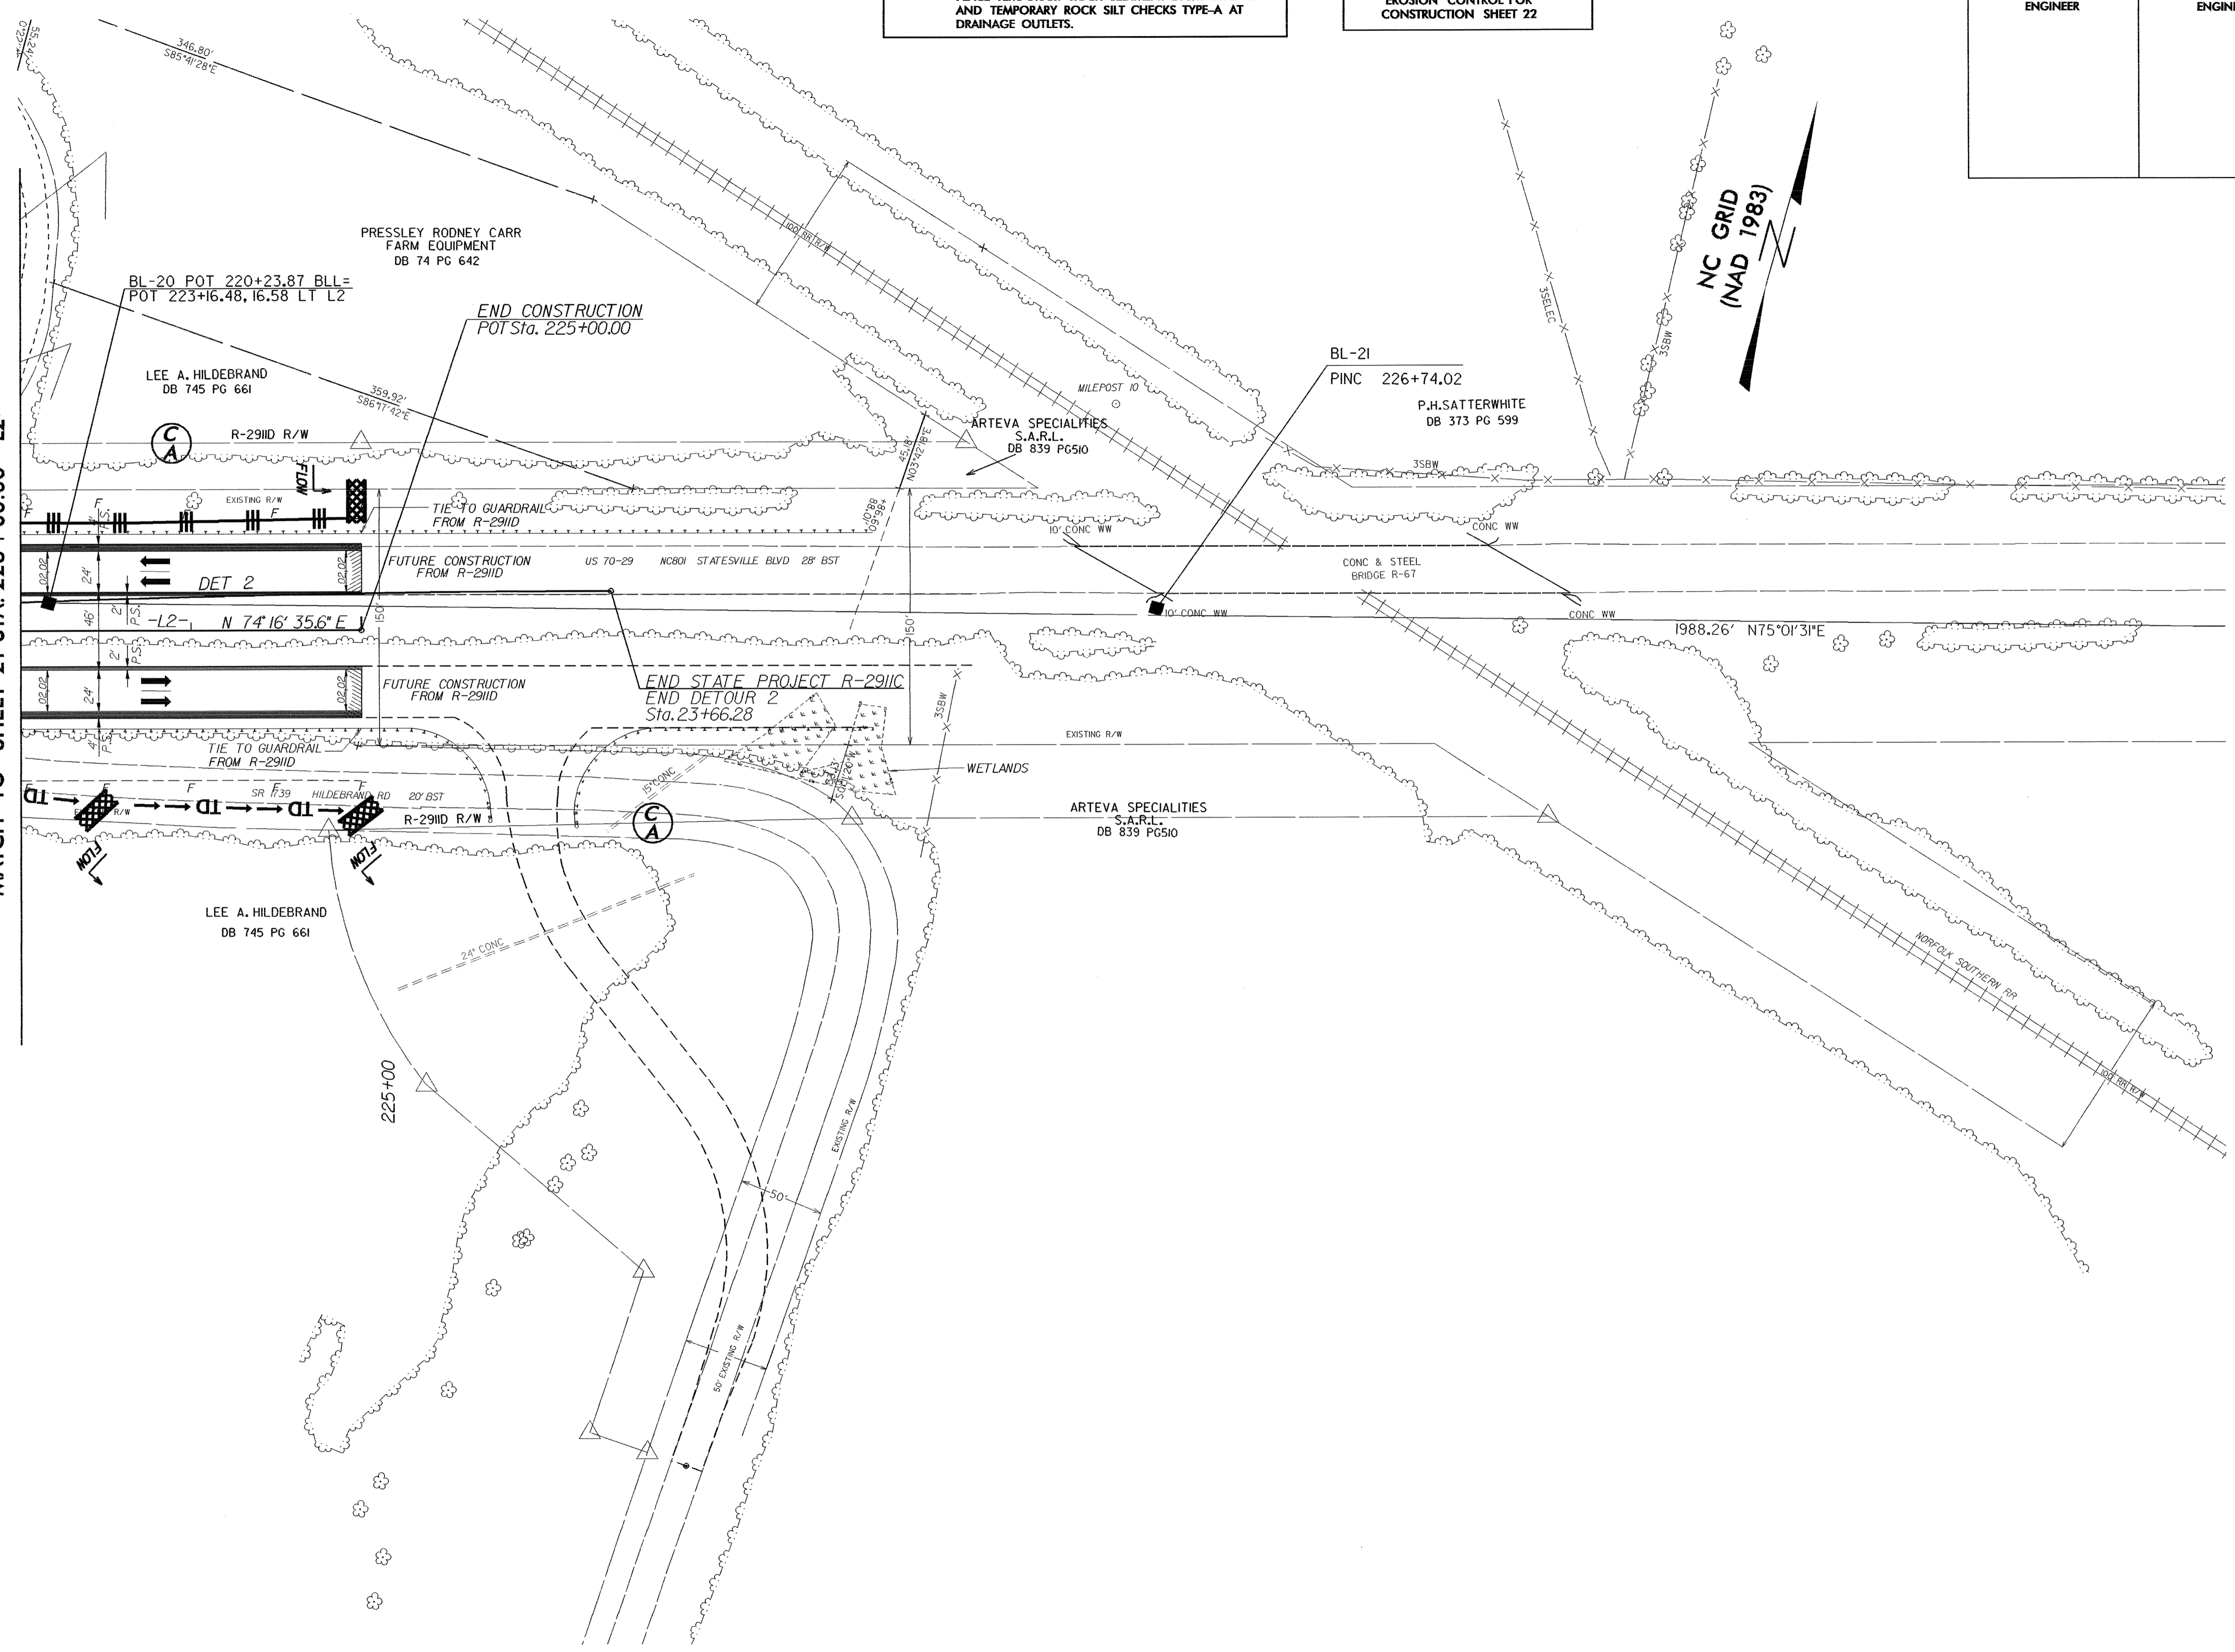

DATE: 5/24/2011
TIME: 11:05 AM
BY: JMS