



PROJECT REFERENCE NO.	SHEET NO.
R-2911C	EC-21/CONST. 19
RW SHEET NO.	
ROADWAY DESIGN ENGINEER	HYDRAULICS ENGINEER

NOTE:
PLACE TEMPORARY ROCK SEDIMENT DAMS TYPE-B
AND TEMPORARY ROCK SILT CHECKS TYPE-A AT
DRAINAGE OUTLETS.

CLEARING AND GRUBBING
EROSION CONTROL FOR
CONSTRUCTION SHEET 19

-L2-

<i>PIs Sta 190+06.08</i> $\Theta_s = 0^\circ 36' 00.0''$ $L_s = 120.00'$ $LT = 80.00'$ $ST = 40.00'$	$\Delta = 26^\circ 01' 01.2''$ (LT) $D = 1^\circ 00' 00.0''$ $L = 2,601.70'$ $T = 1,323.67'$ $R = 5,729.58'$ $SE = .03$ $DS = 60$ MPH	<i>PIs Sta 216+87.78</i> $\Theta_s = 0^\circ 36' 00.0''$ $L_s = 120.00'$ $LT = 80.00'$ $ST = 40.00'$
--	---	--

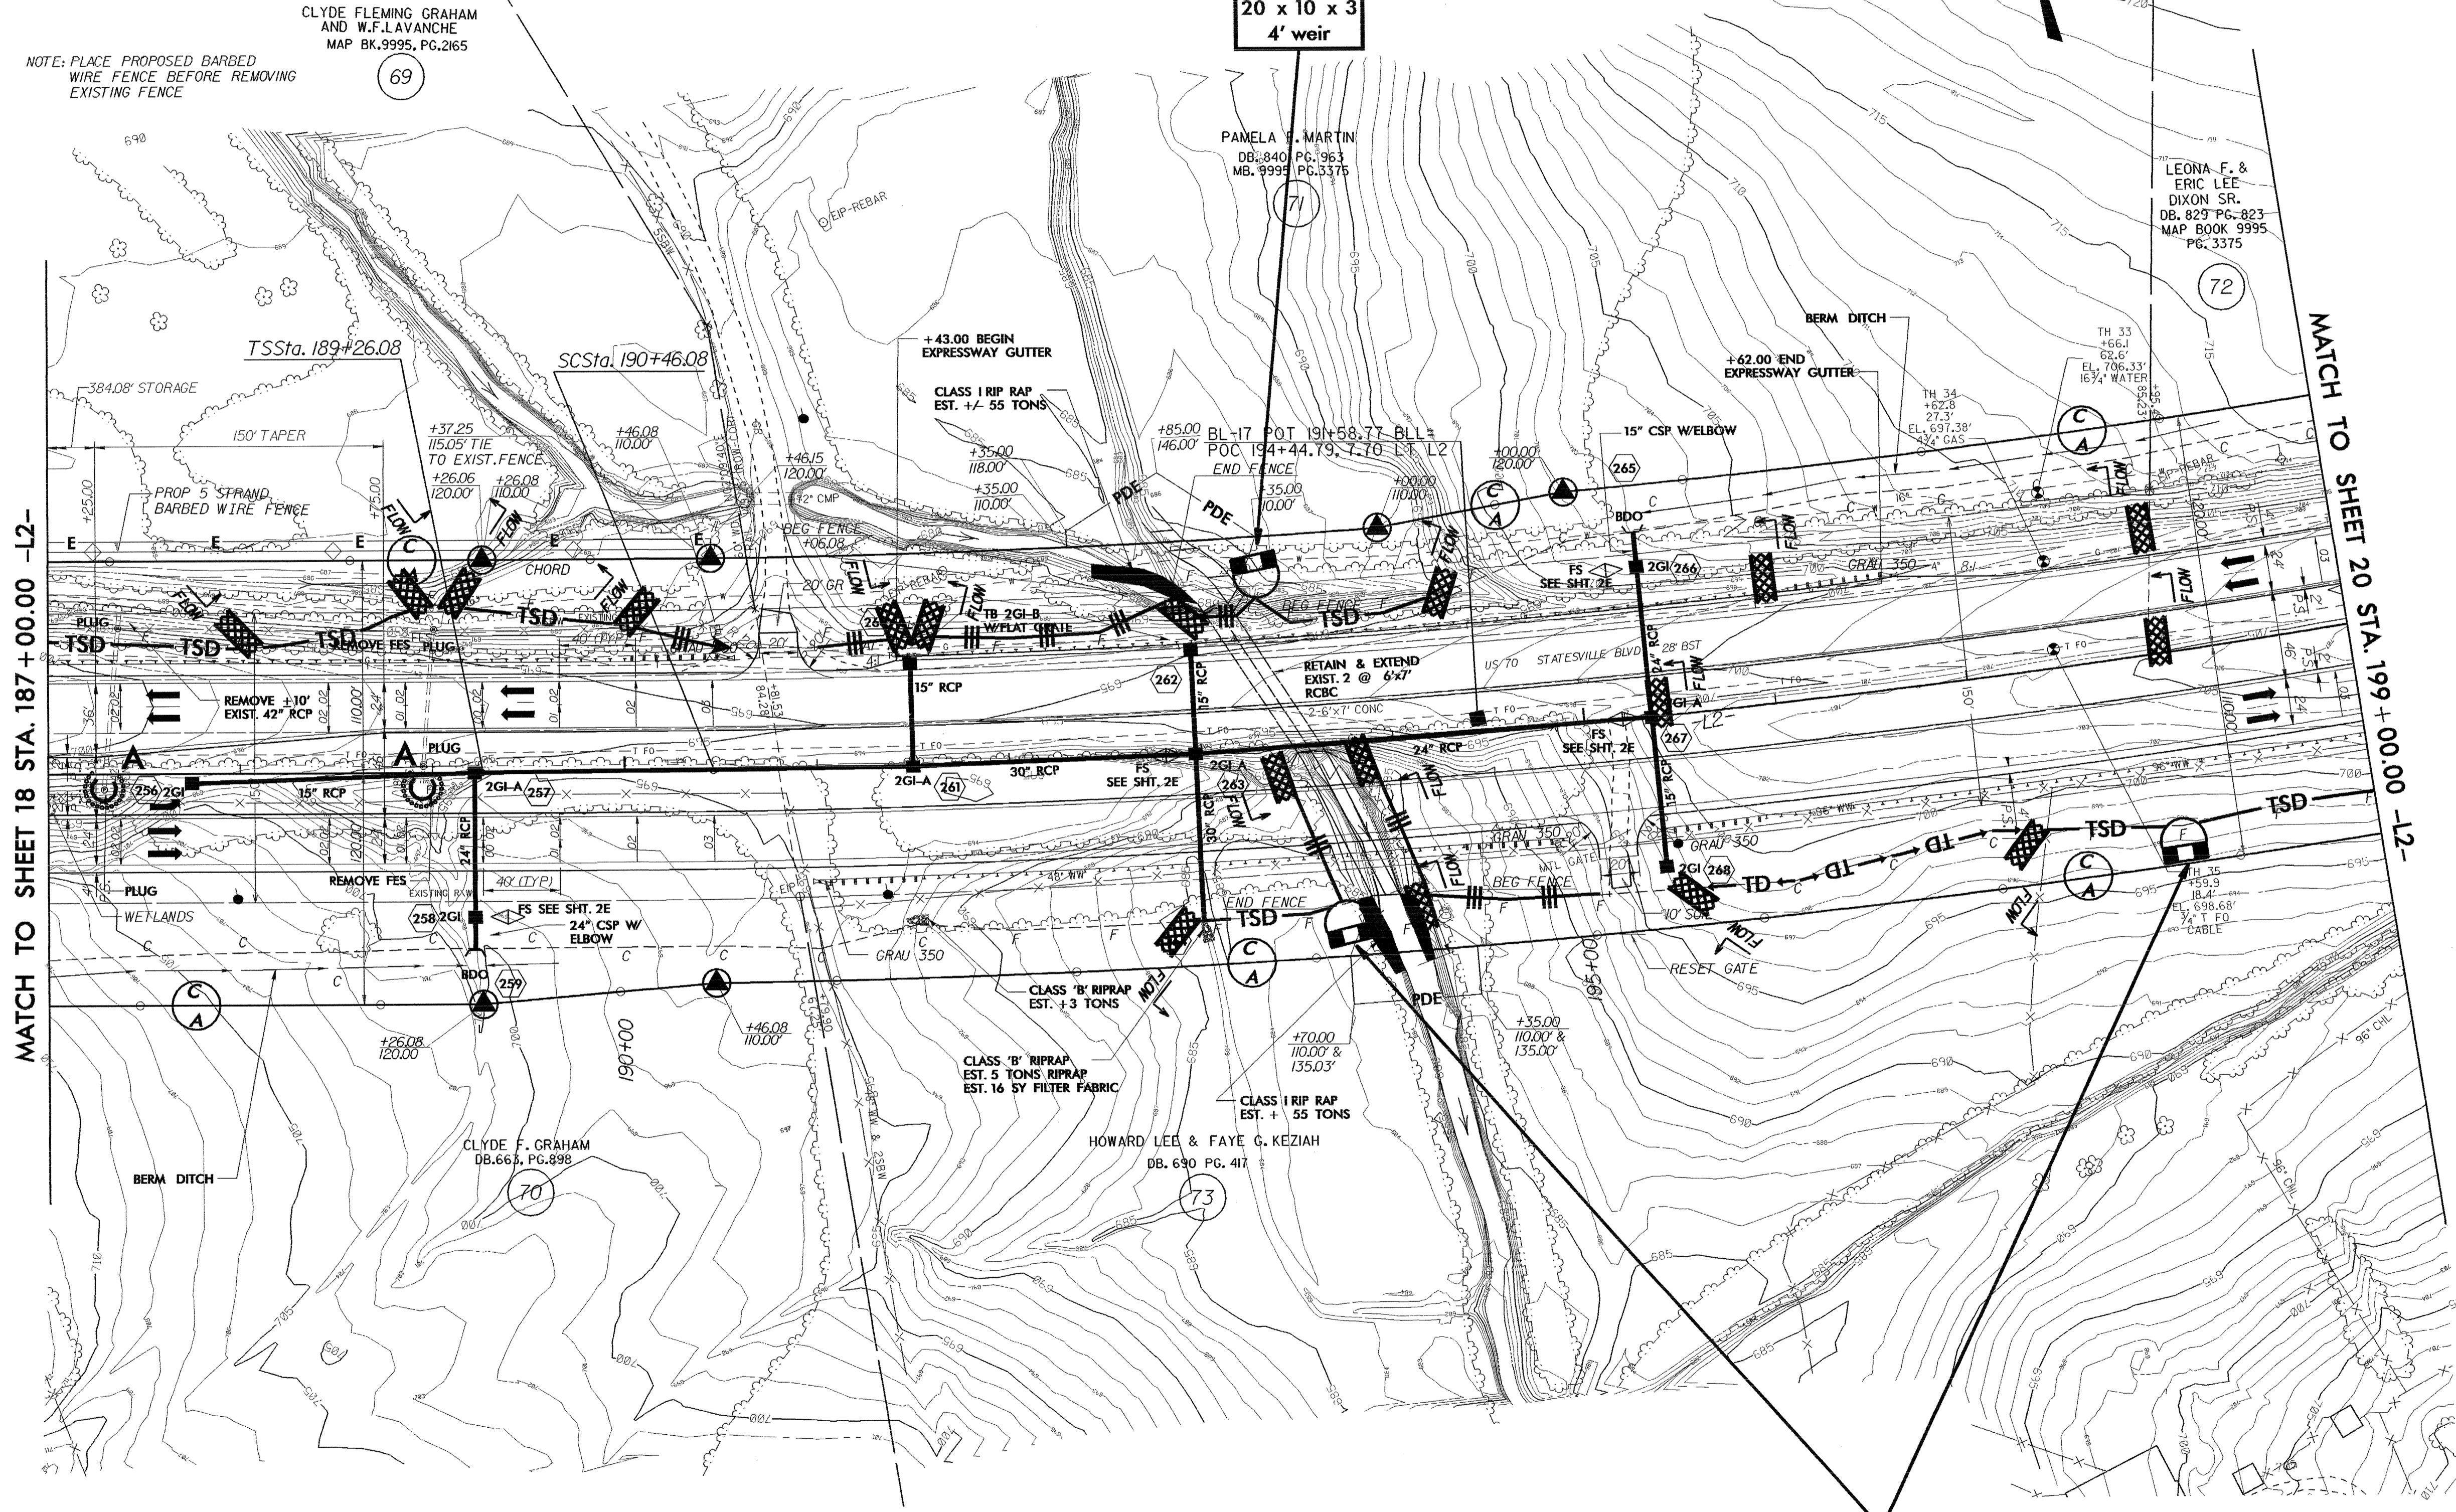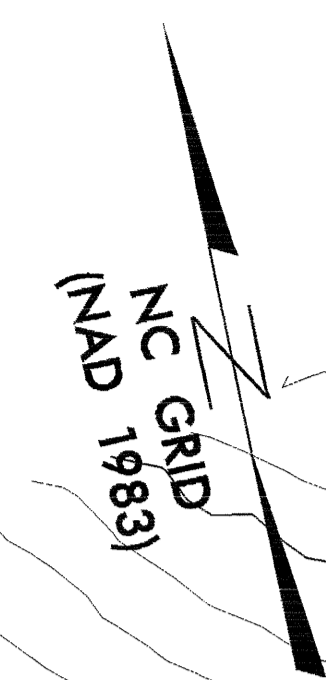

MATCH TO SHEET 18 STA. 187 + 00.00 -L2-

MATCH TO SHEET 20 STA. 199 + 00.00 -L2-

20 x 10 x 3
4' weir

DATE: 5/24/08
TIME: 11:00 AM
SHEET: 19