


| | |
|-------------------------|---------------------|
| PROJECT REFERENCE NO. | SHEET NO. |
| R-2911C | EC-16/CONST. 15 |
| RW SHEET NO. | |
| ROADWAY DESIGN ENGINEER | HYDRAULICS ENGINEER |


NOTE:
PLACE TEMPORARY ROCK SEDIMENT DAMS TYPE-B
AND TEMPORARY ROCK SILT CHECKS TYPE-A AT
DRAINAGE OUTLETS.

CLEARING AND GRUBBING
EROSION CONTROL FOR
CONSTRUCTION SHEET 15

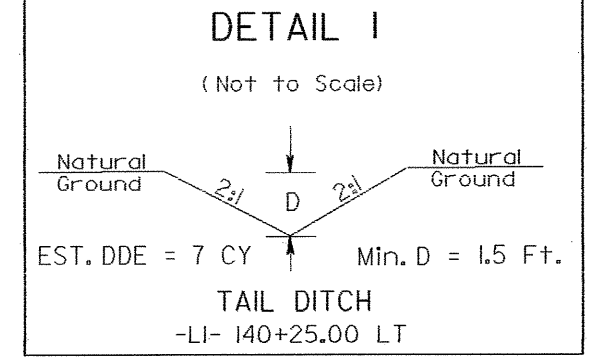

NC GRID
(NAD 1983)

20 x 10 x 3
4' weir

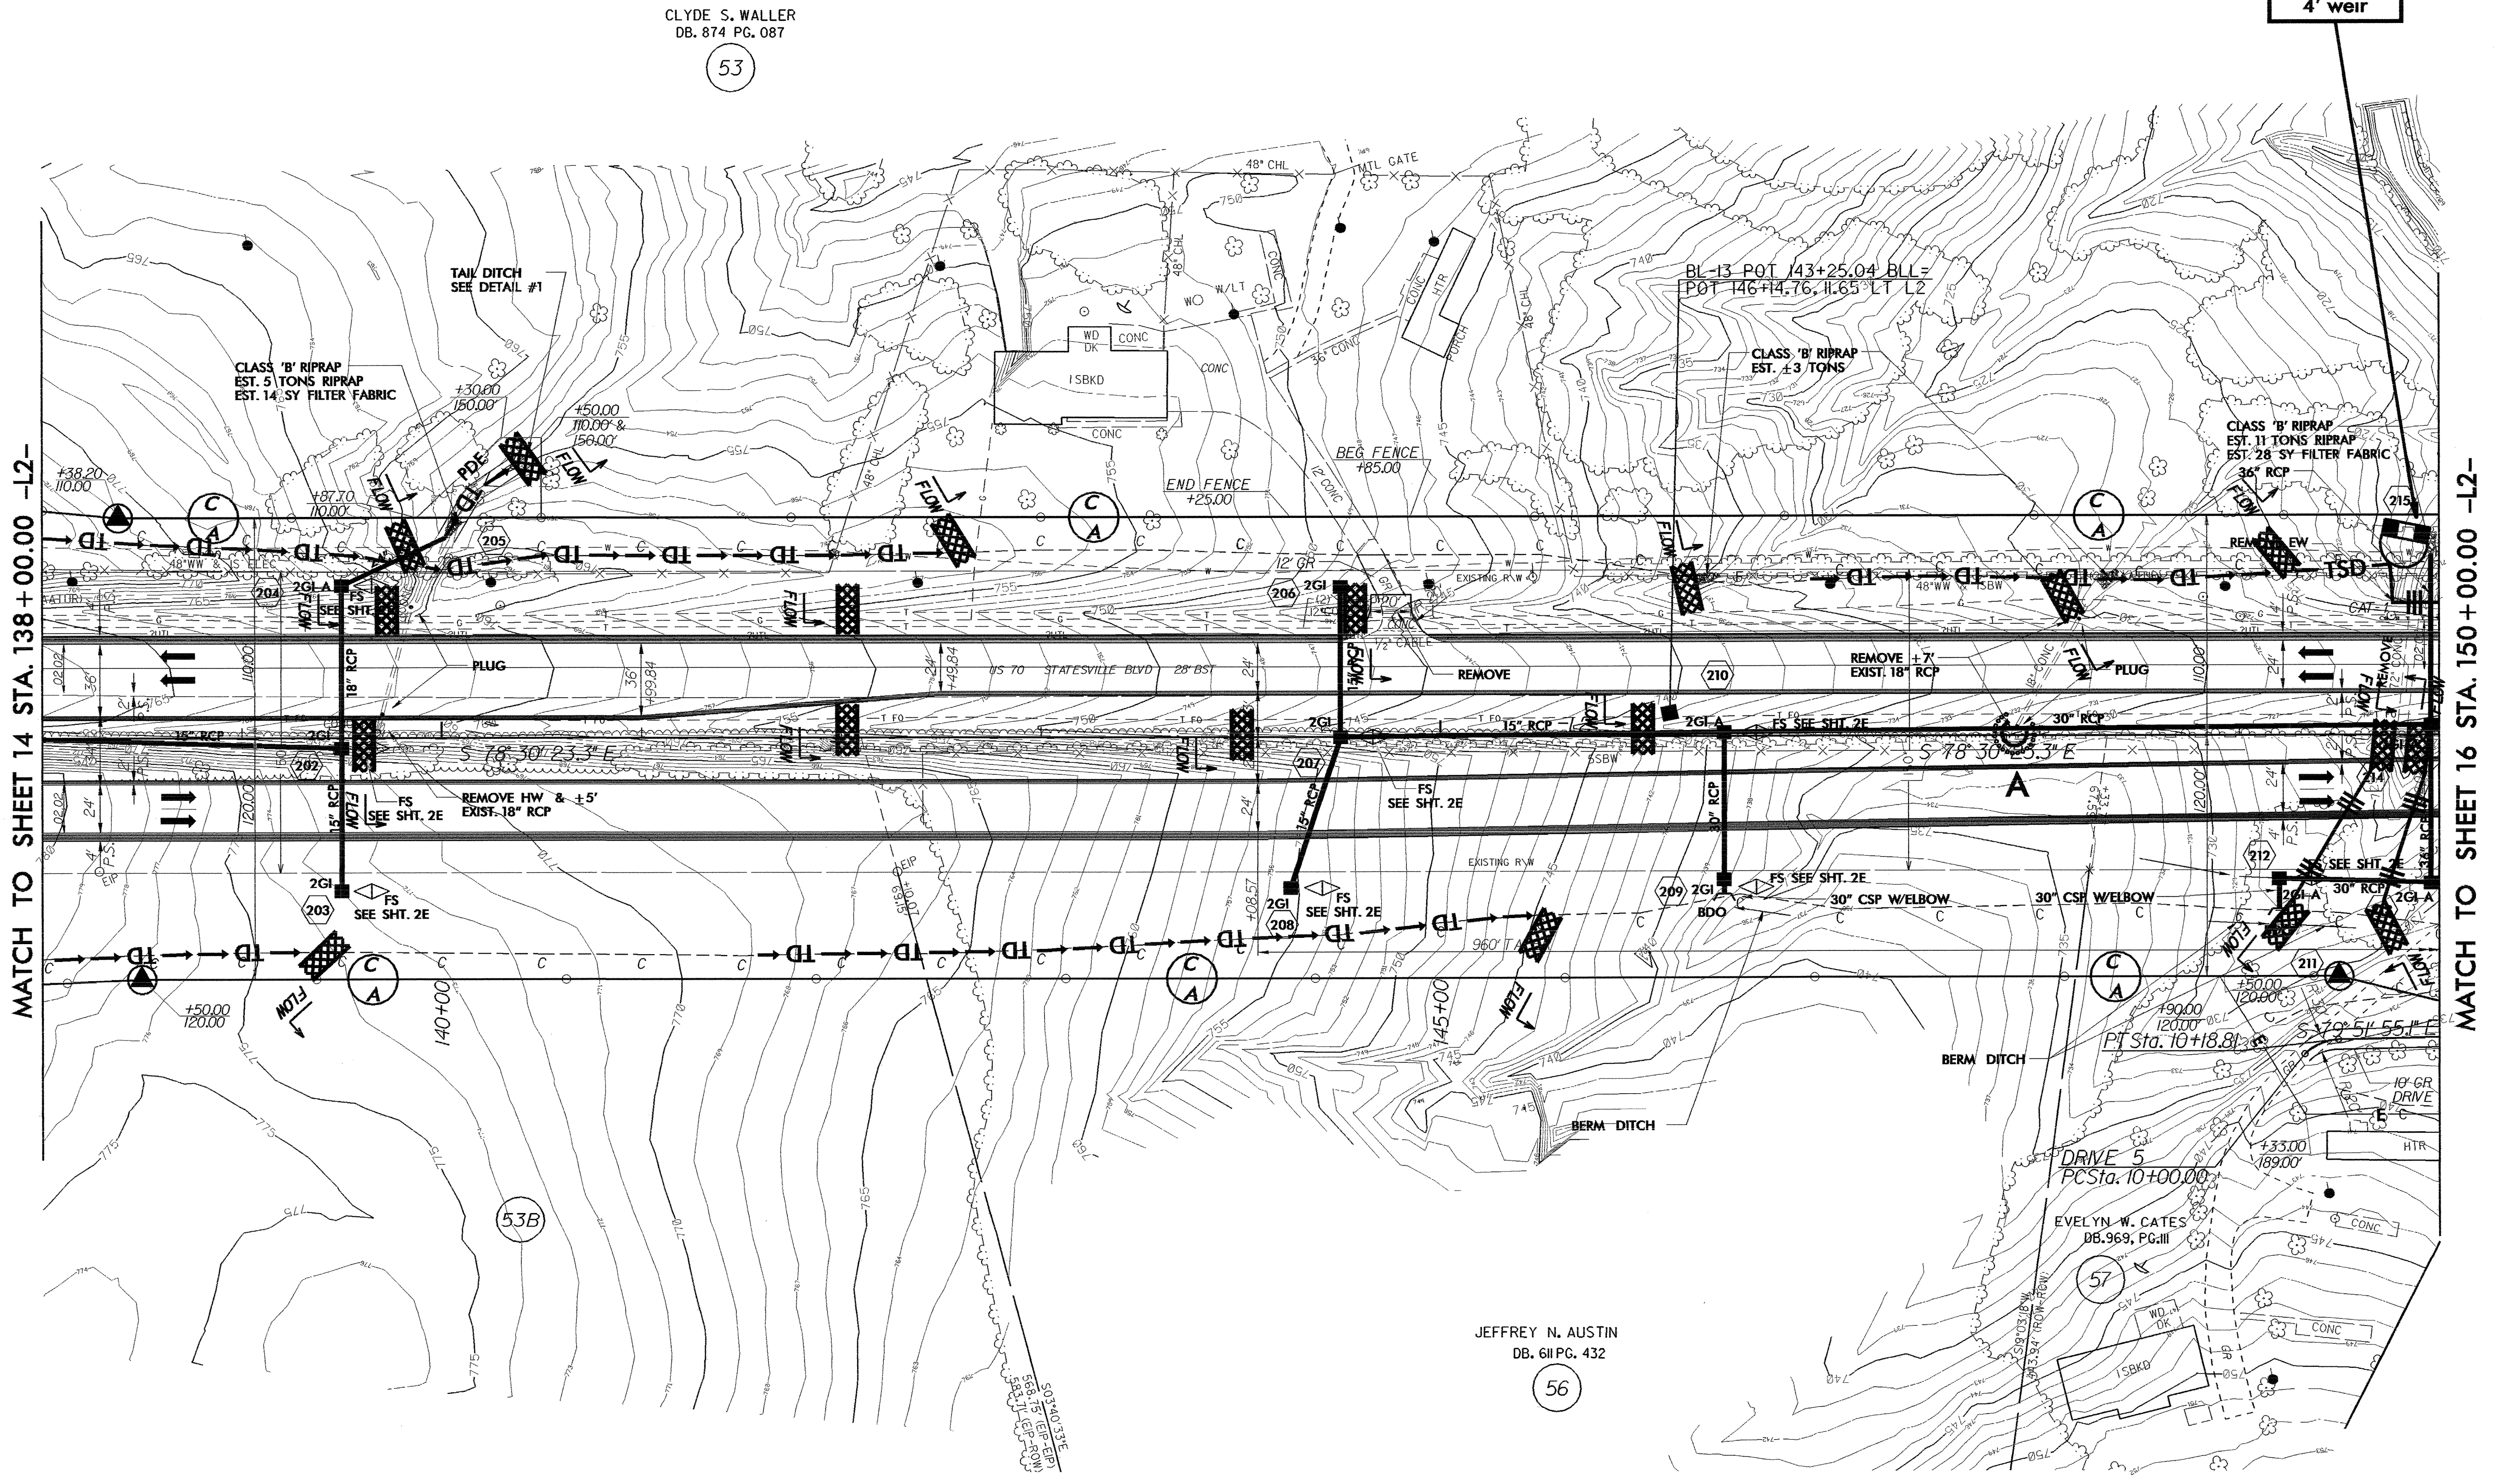

MATCH TO SHEET 14 STA. 138+00.00 -L2-

MATCH TO SHEET 16 STA. 150+00.00 -L2-

DATE: 5/24/2011
TIME: 10:00 AM