


PROJECT REFERENCE NO.	SHEET NO.
R-2911C	EC-10/CONST. 9
RW SHEET NO.	
ROADWAY DESIGN ENGINEER	HYDRAULICS ENGINEER

NOTE:
PLACE TEMPORARY ROCK SEDIMENT DAMS TYPE-B
AND TEMPORARY ROCK SILT CHECKS TYPE-A AT
DRAINAGE OUTLETS.

CLEARING AND GRUBBING
EROSION CONTROL FOR
CONSTRUCTION SHEET 9

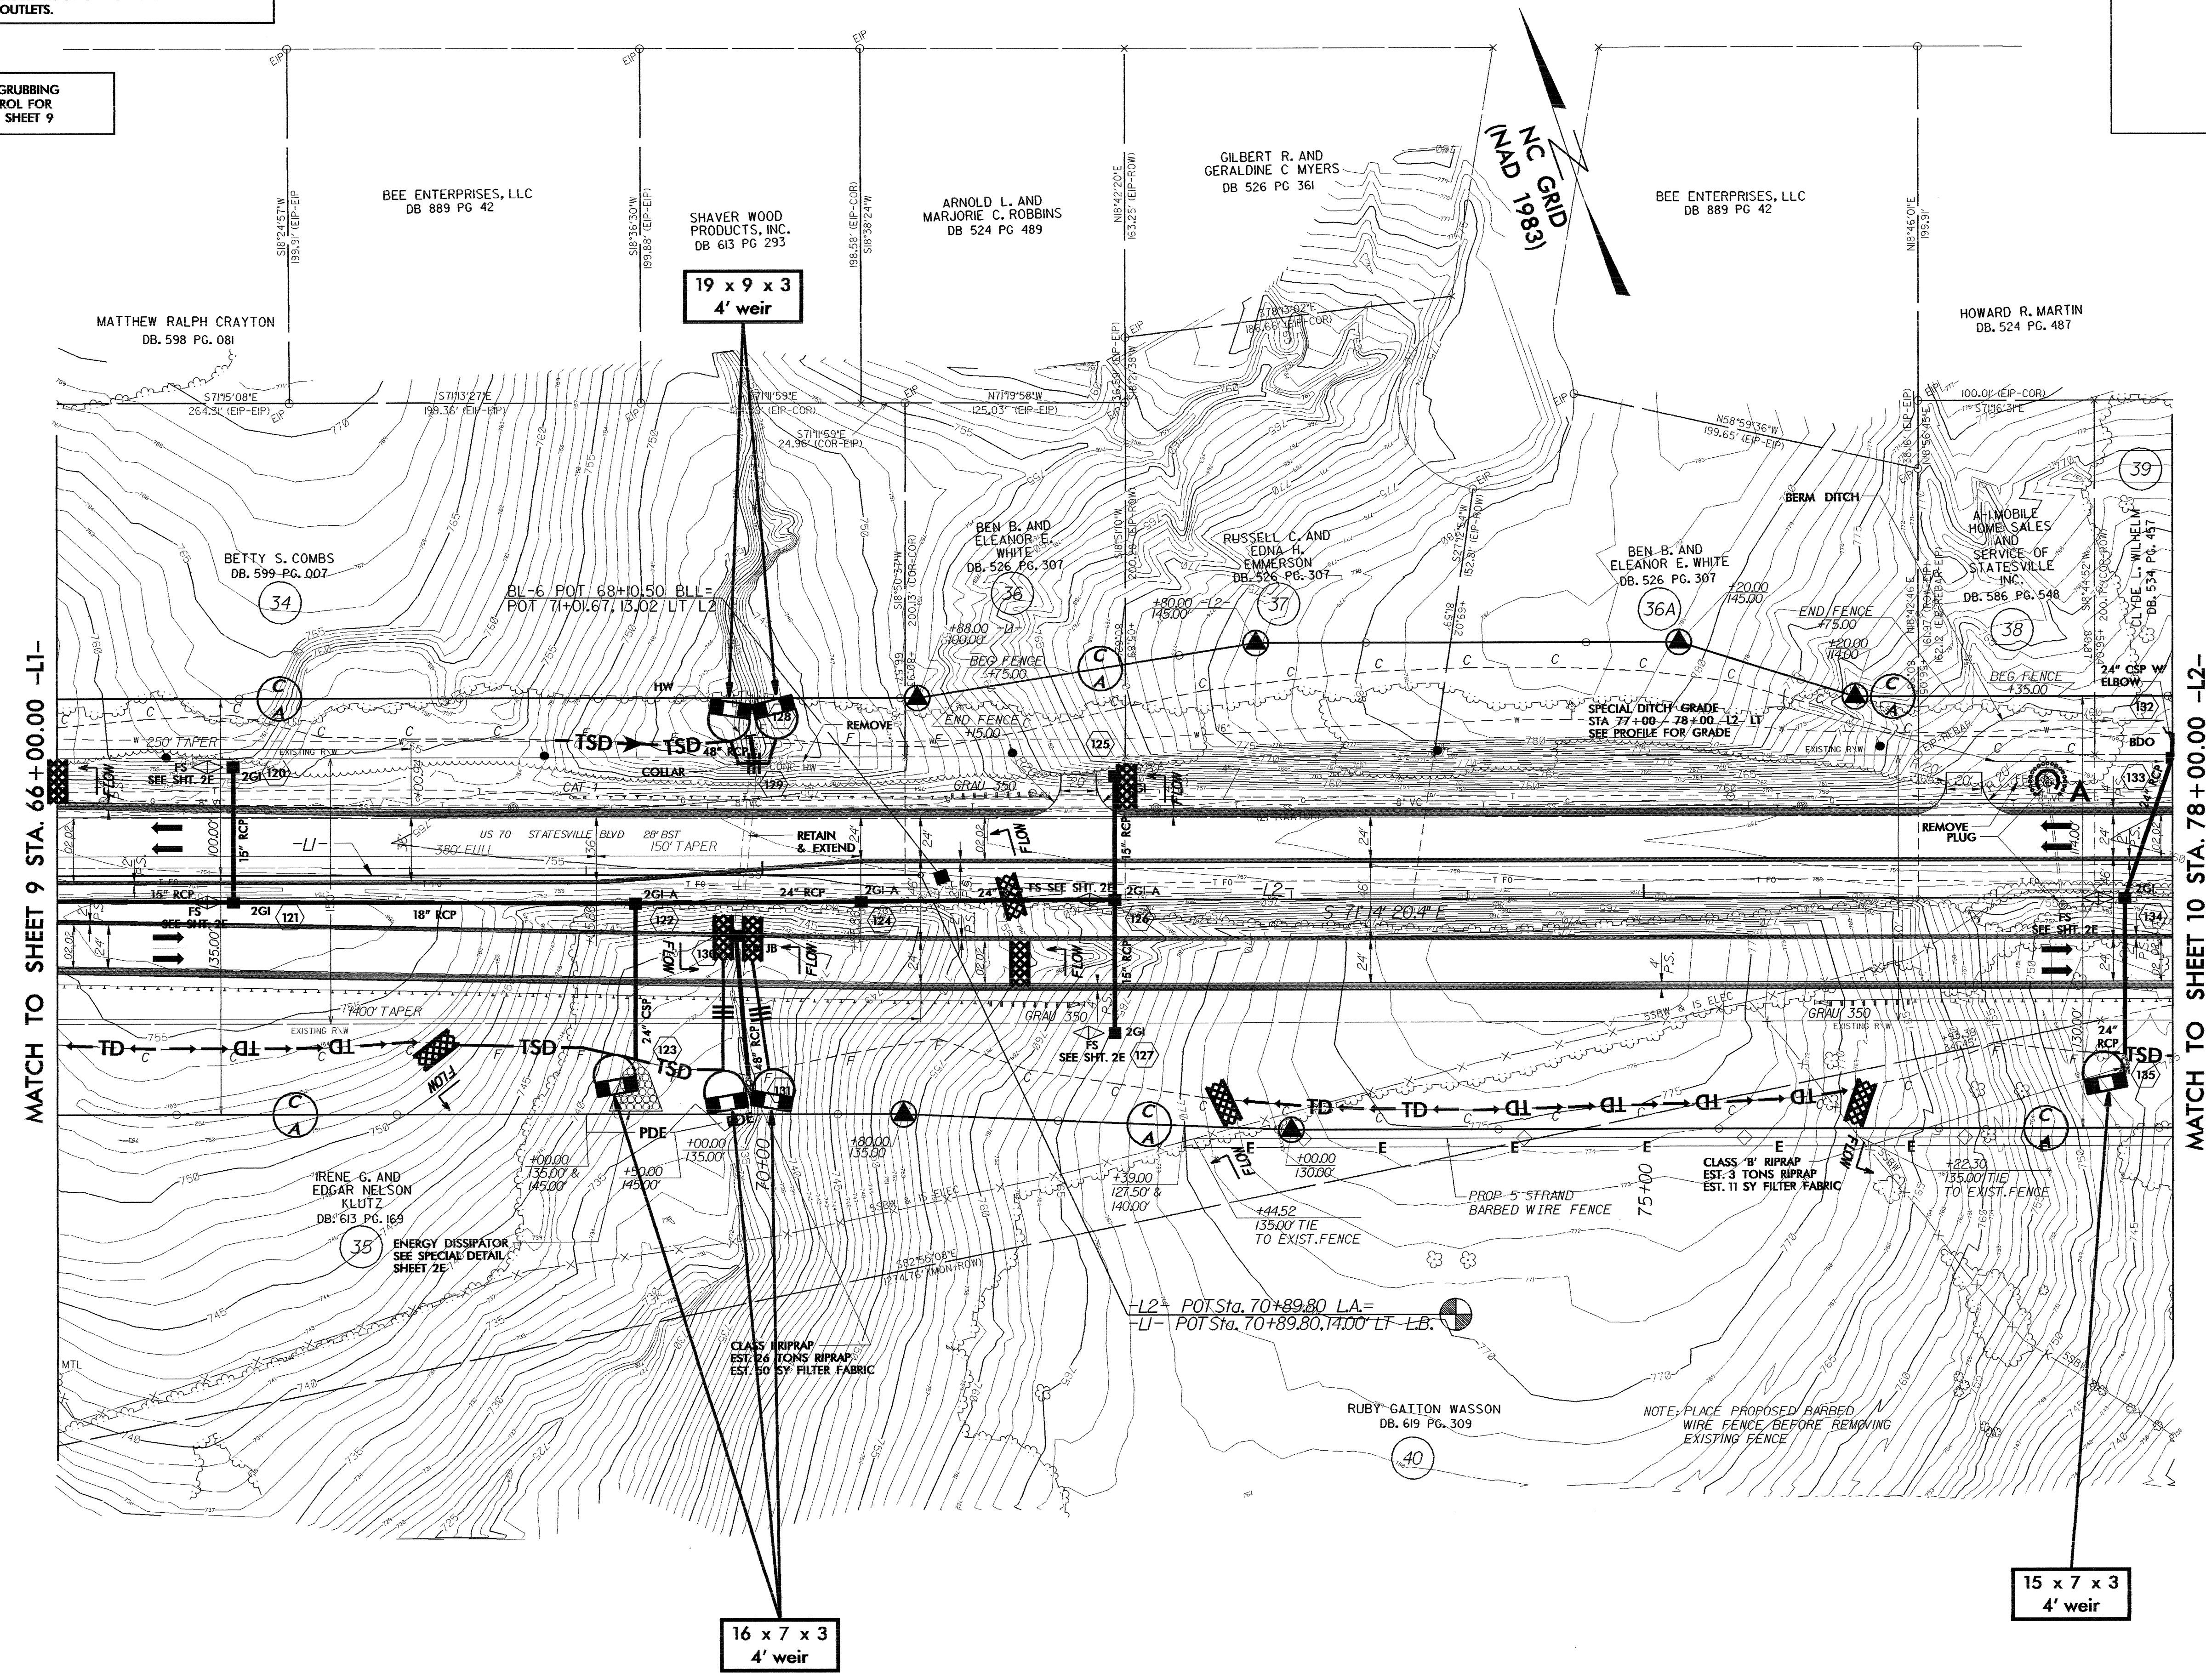

MATCH TO SHEET 9 STA. 66+00.00 -L1-

MATCH TO SHEET 10 STA. 78+00.00 -L2-

19 x 9 x 3
4' weir

16 x 7 x 3
4' weir

15 x 7 x 3
4' weir

DATE, DATES
SHEET, TIMES