


PROJECT REFERENCE NO.	SHEET NO.
R-2911C	EC-8/CONST. 8
RW SHEET NO.	
ROADWAY DESIGN ENGINEER	HYDRAULICS ENGINEER


NOTE: PLACE TEMPORARY ROCK SEDIMENT DAMS TYPE-B AND TEMPORARY ROCK SILT CHECKS TYPE-A AT DRAINAGE OUTLETS.

CLEARING AND GRUBBING EROSION CONTROL FOR CONSTRUCTION SHEET 8

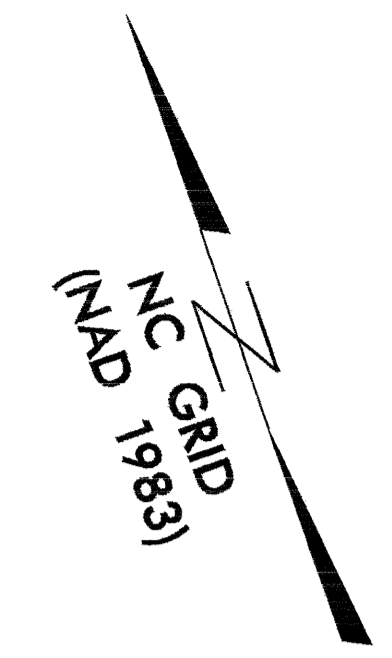

MATCH TO SHEET 7 STA. 54+00.00 -L1-

MATCH TO SHEET 9 STA. 66+00.00 -L1-

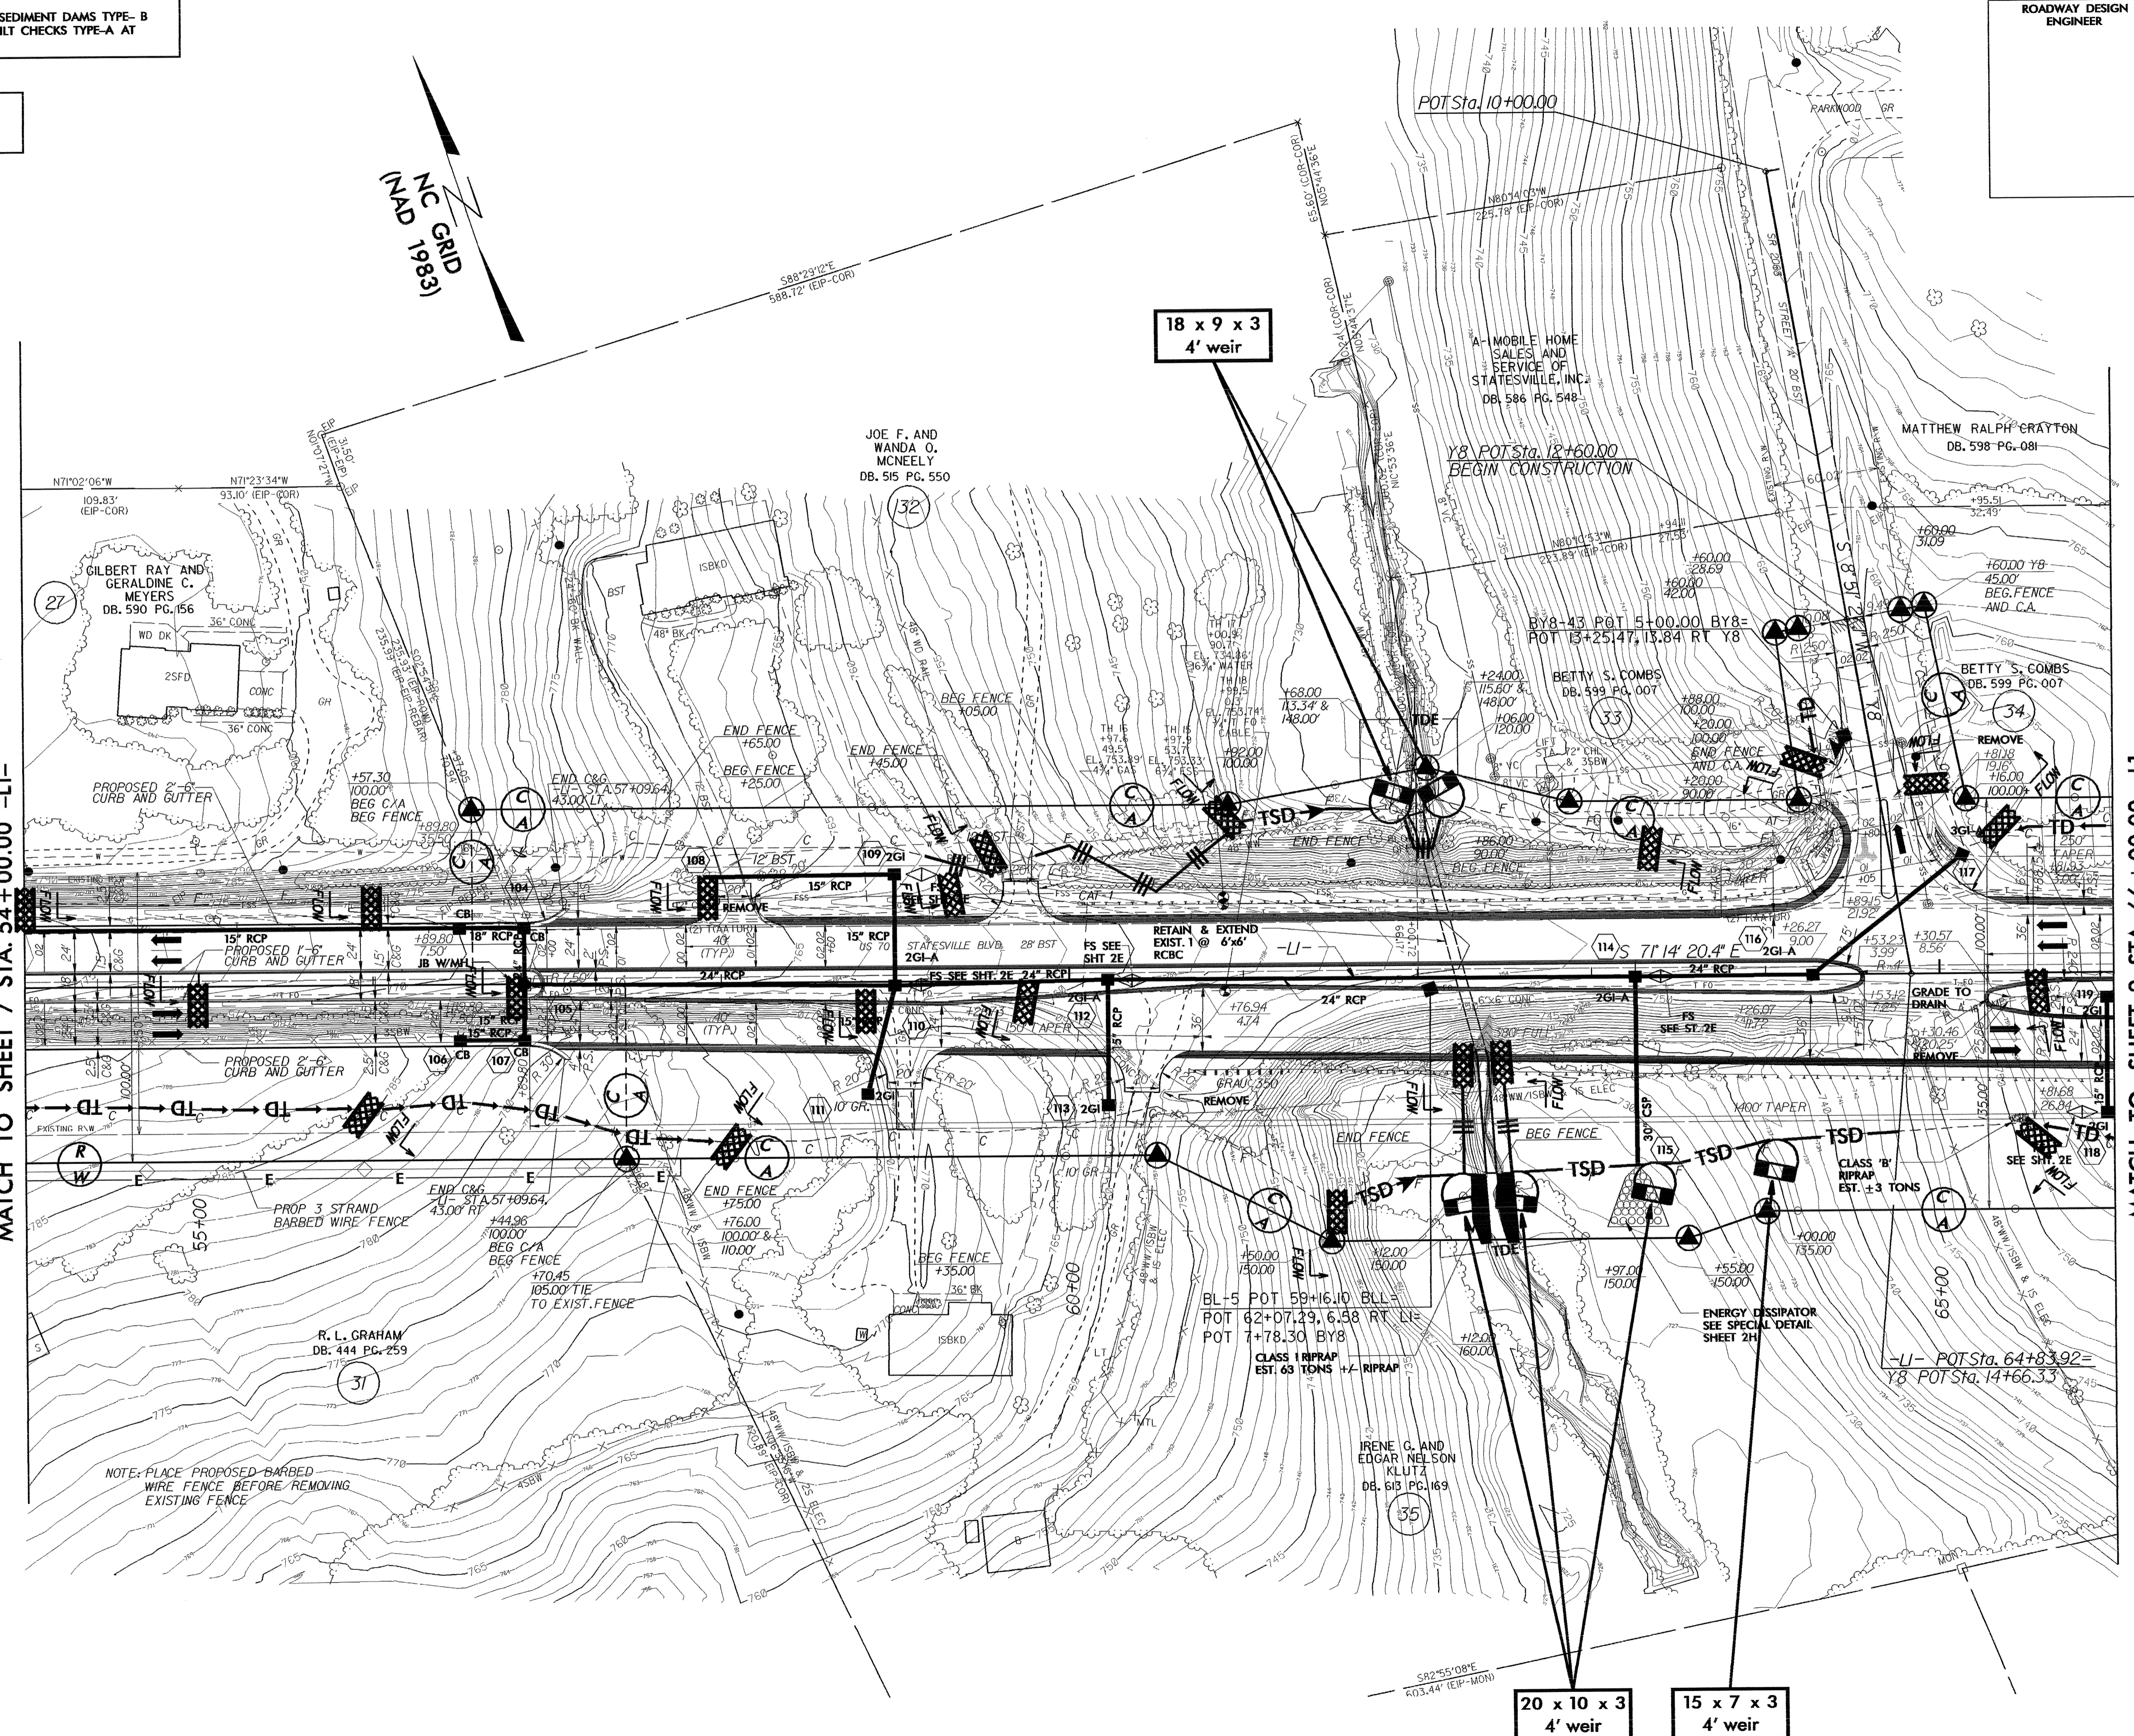

DATE: 5/24/08
TIME: 11:00 AM
STILES