


PROJECT REFERENCE NO.	SHEET NO.
B-3704	EC-4/CONST.5
RW SHEET NO.	
ROADWAY DESIGN ENGINEER	HYDRAULICS ENGINEER

NOTE: PLACE TEMPORARY ROCK SEDIMENT DAMS TYPE-B AND TEMPORARY ROCK SILT CHECKS TYPE-A AT DRAINAGE OUTLETS.

CLEARING AND GRUBBING EROSION CONTROL FOR CONSTRUCTION SHEET 5

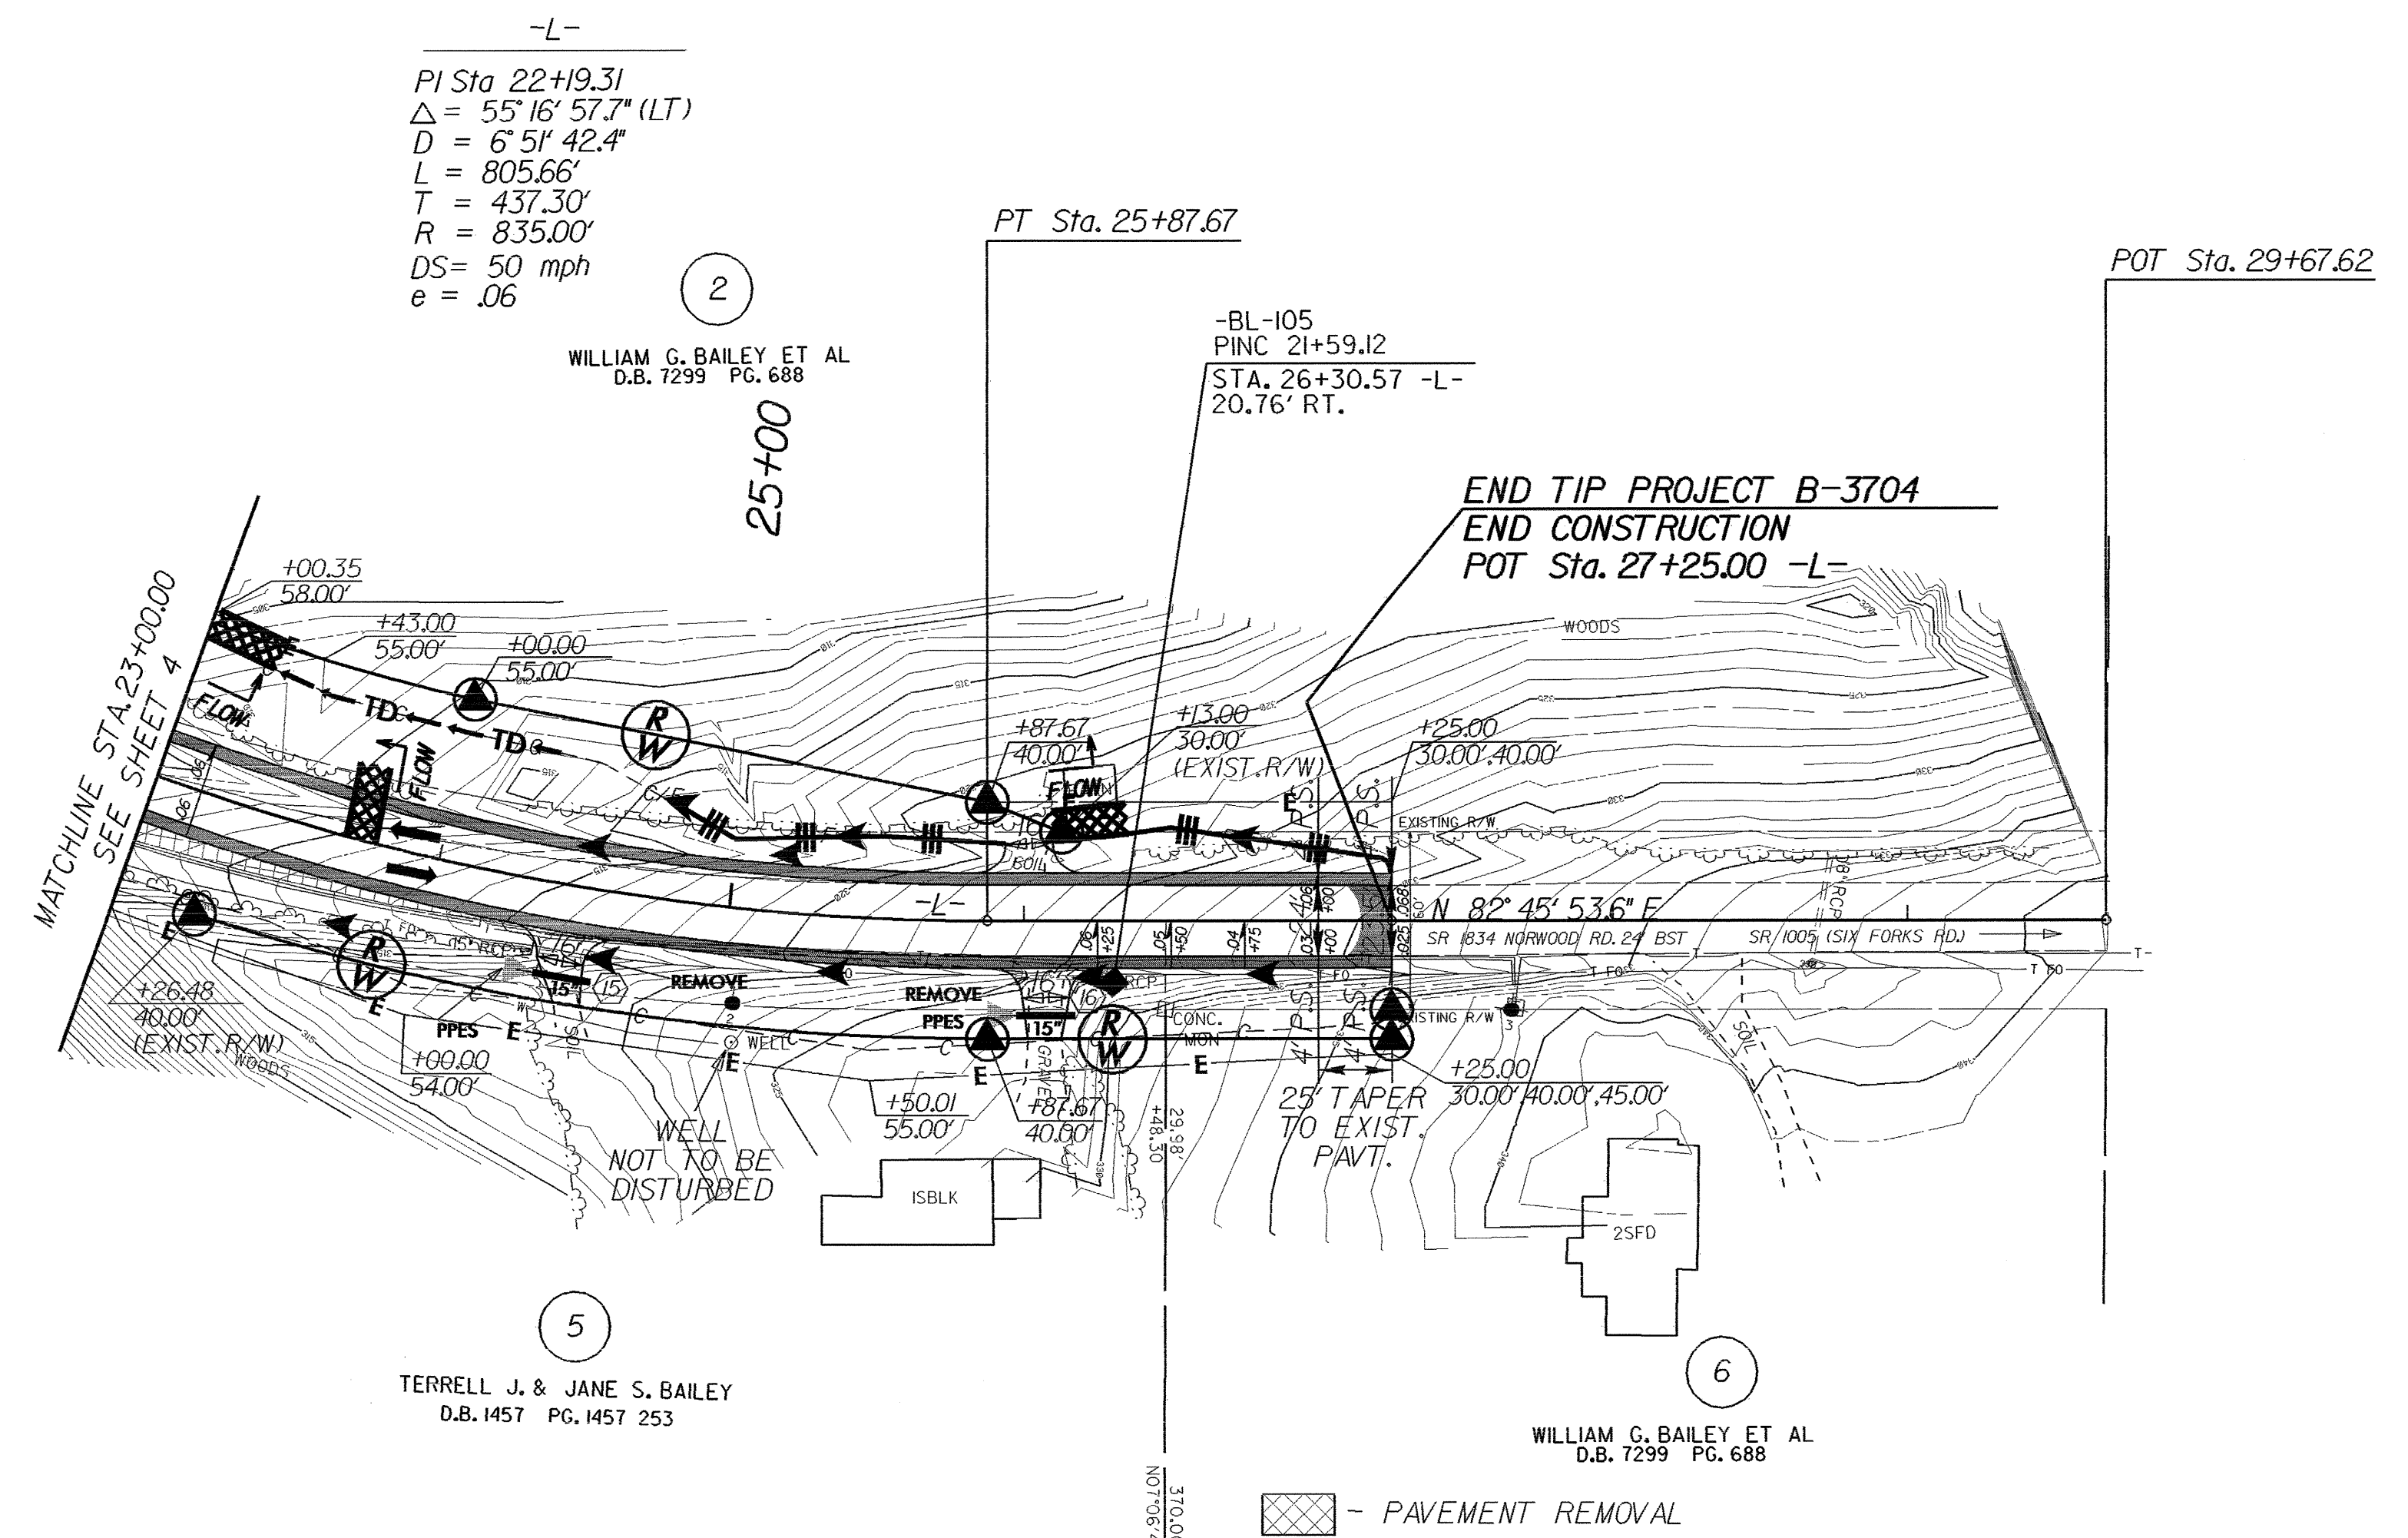

-L-
 PI Sta. 22+19.31
 $\Delta = 55^\circ 16' 57.7\" (LT)$
 $D = 6^\circ 51' 42.4\"$
 $L = 805.66'$
 $T = 437.30'$
 $R = 835.00'$
 $DS = 50 \text{ mph}$
 $e = .06$

WILLIAM G. BAILEY ET AL
 D.B. 7299 PG. 688

-BL-105
 PINC 21+59.12
 STA. 26+30.57 -L-
 20.76' RT.

END TIP PROJECT B-3704
 END CONSTRUCTION
 POT Sta. 27+25.00 -L-

TERRELL J. & JANE S. BAILEY
 D.B. 1457 PG. 1457 253

WILLIAM G. BAILEY ET AL
 D.B. 7299 PG. 688

▨ - PAVEMENT REMOVAL

