

8/17/99


PROJECT REFERENCE NO.	SHEET NO.
B-3711	EC-6/CONST.5-A
R/W SHEET NO.	
ROADWAY DESIGN ENGINEER	HYDRAULICS ENGINEER

NOTE:  
PLACE TEMPORARY ROCK SEDIMENT DAMS TYPE-B  
AND TEMPORARY ROCK SILT CHECKS TYPE-A AT  
DRAINAGE OUTLETS.


CLEARING AND GRUBBING  
EROSION CONTROL FOR  
CONSTRUCTION SHEET 5A

-DET-  
 PI Sta 21+49.27      PI Sta 24+02.00  
 $\Delta = 11^{\circ} 22' 22.4" (LT)$      $\Delta = 11^{\circ} 22' 21.9" (RT)$   
 $D = 4^{\circ} 30' 00.0"$        $D = 4^{\circ} 30' 00.0"$   
 $L = 252.73'$              $L = 252.73'$   
 $T = 126.78'$              $T = 126.78'$   
 $R = 1,273.24'$           $R = 1,273.24'$

25  
25

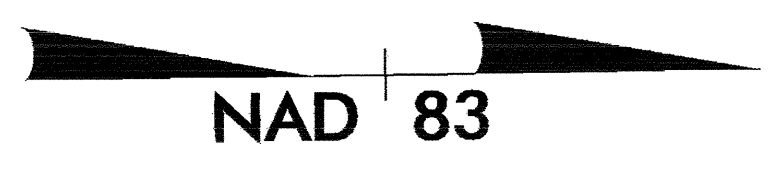

SEE SHEET 7 FOR -DET- PROFILE

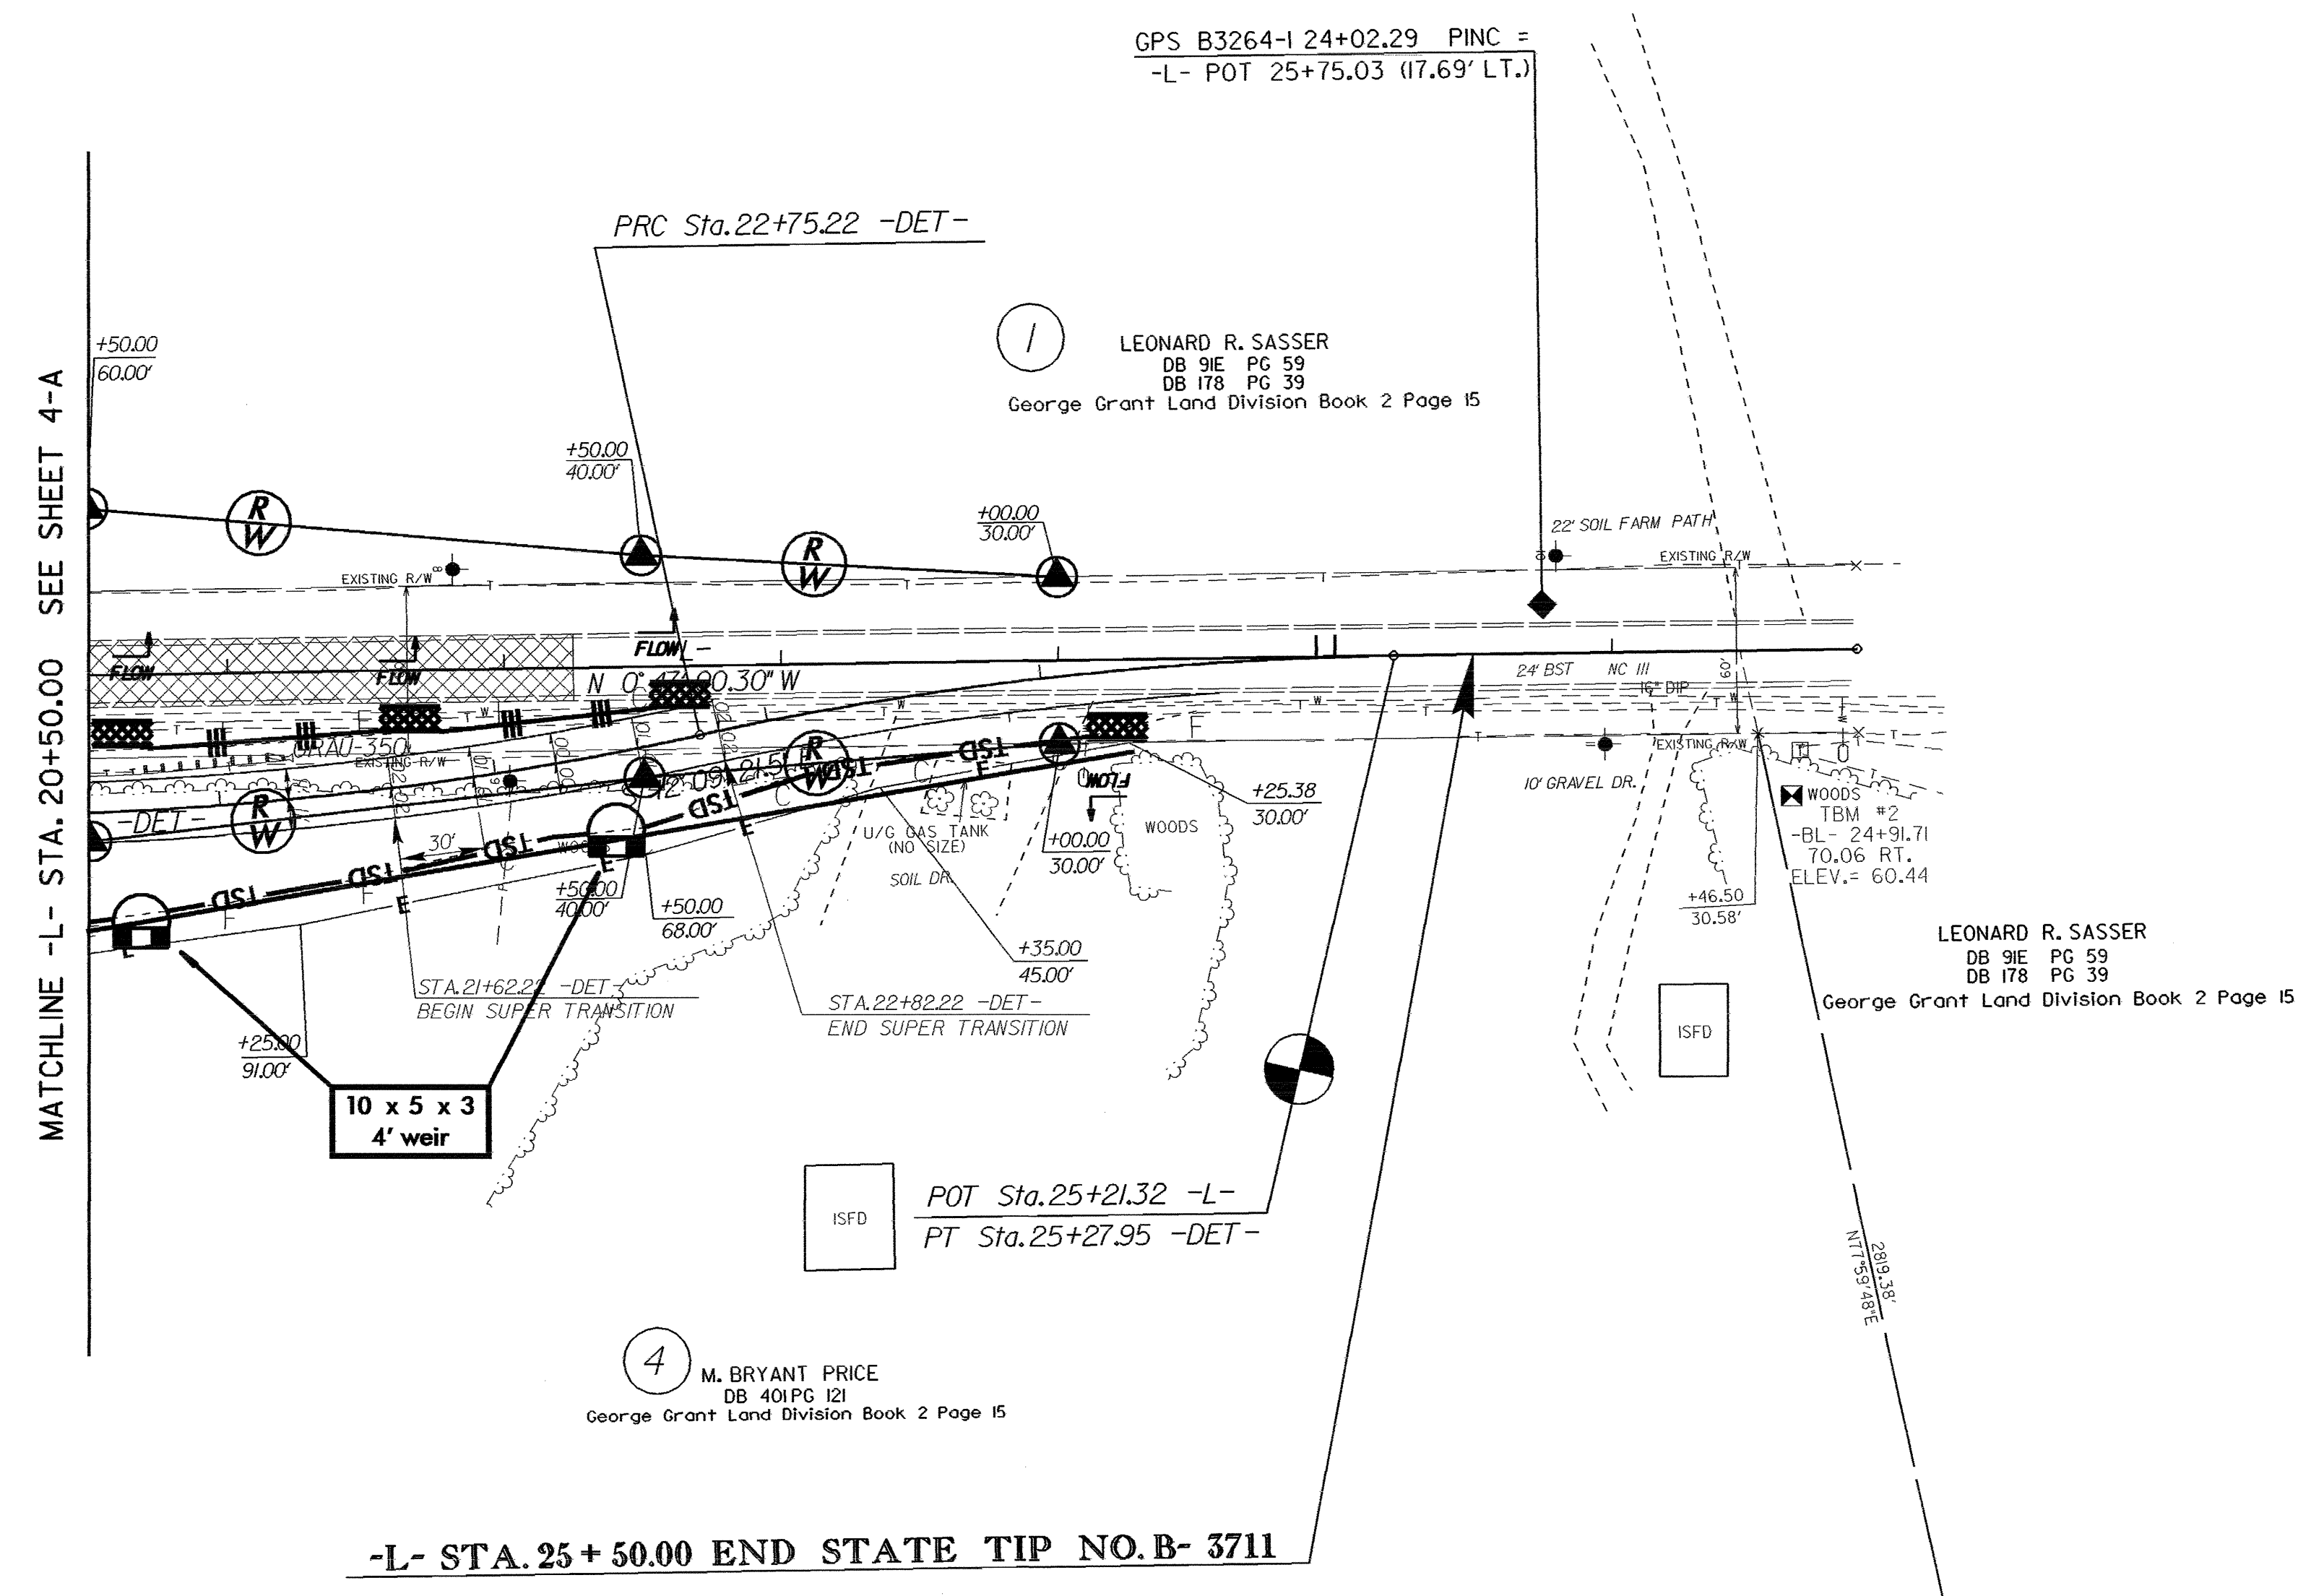

-L- STA. 25 + 50.00 END STATE TIP NO.B- 3711