


PROJECT REFERENCE NO.		SHEET NO.	
R-3427		EC-24/CONST.23	
RW SHEET NO.			
ROADWAY DESIGN ENGINEER		HYDRAULICS ENGINEER	

NOTE: PLACE TEMPORARY ROCK SEDIMENT DAMS TYPE-B AND TEMPORARY ROCK SILT CHECKS TYPE-A AT DRAINAGE OUTLETS.

-L-
 PI Sta 278+81.85
 $\Delta = 7' 07" 12.0' (RT)$
 $D = 116' 23.7"$
 $L = 559.20'$
 $T = 279.96'$
 $R = 4,500.00'$
 SE = NC

CLEARING AND GRUBBING
 EROSION CONTROL FOR
 CONSTRUCTION SHEET 23

MATCHLINE ** SEE SHEET 22 **

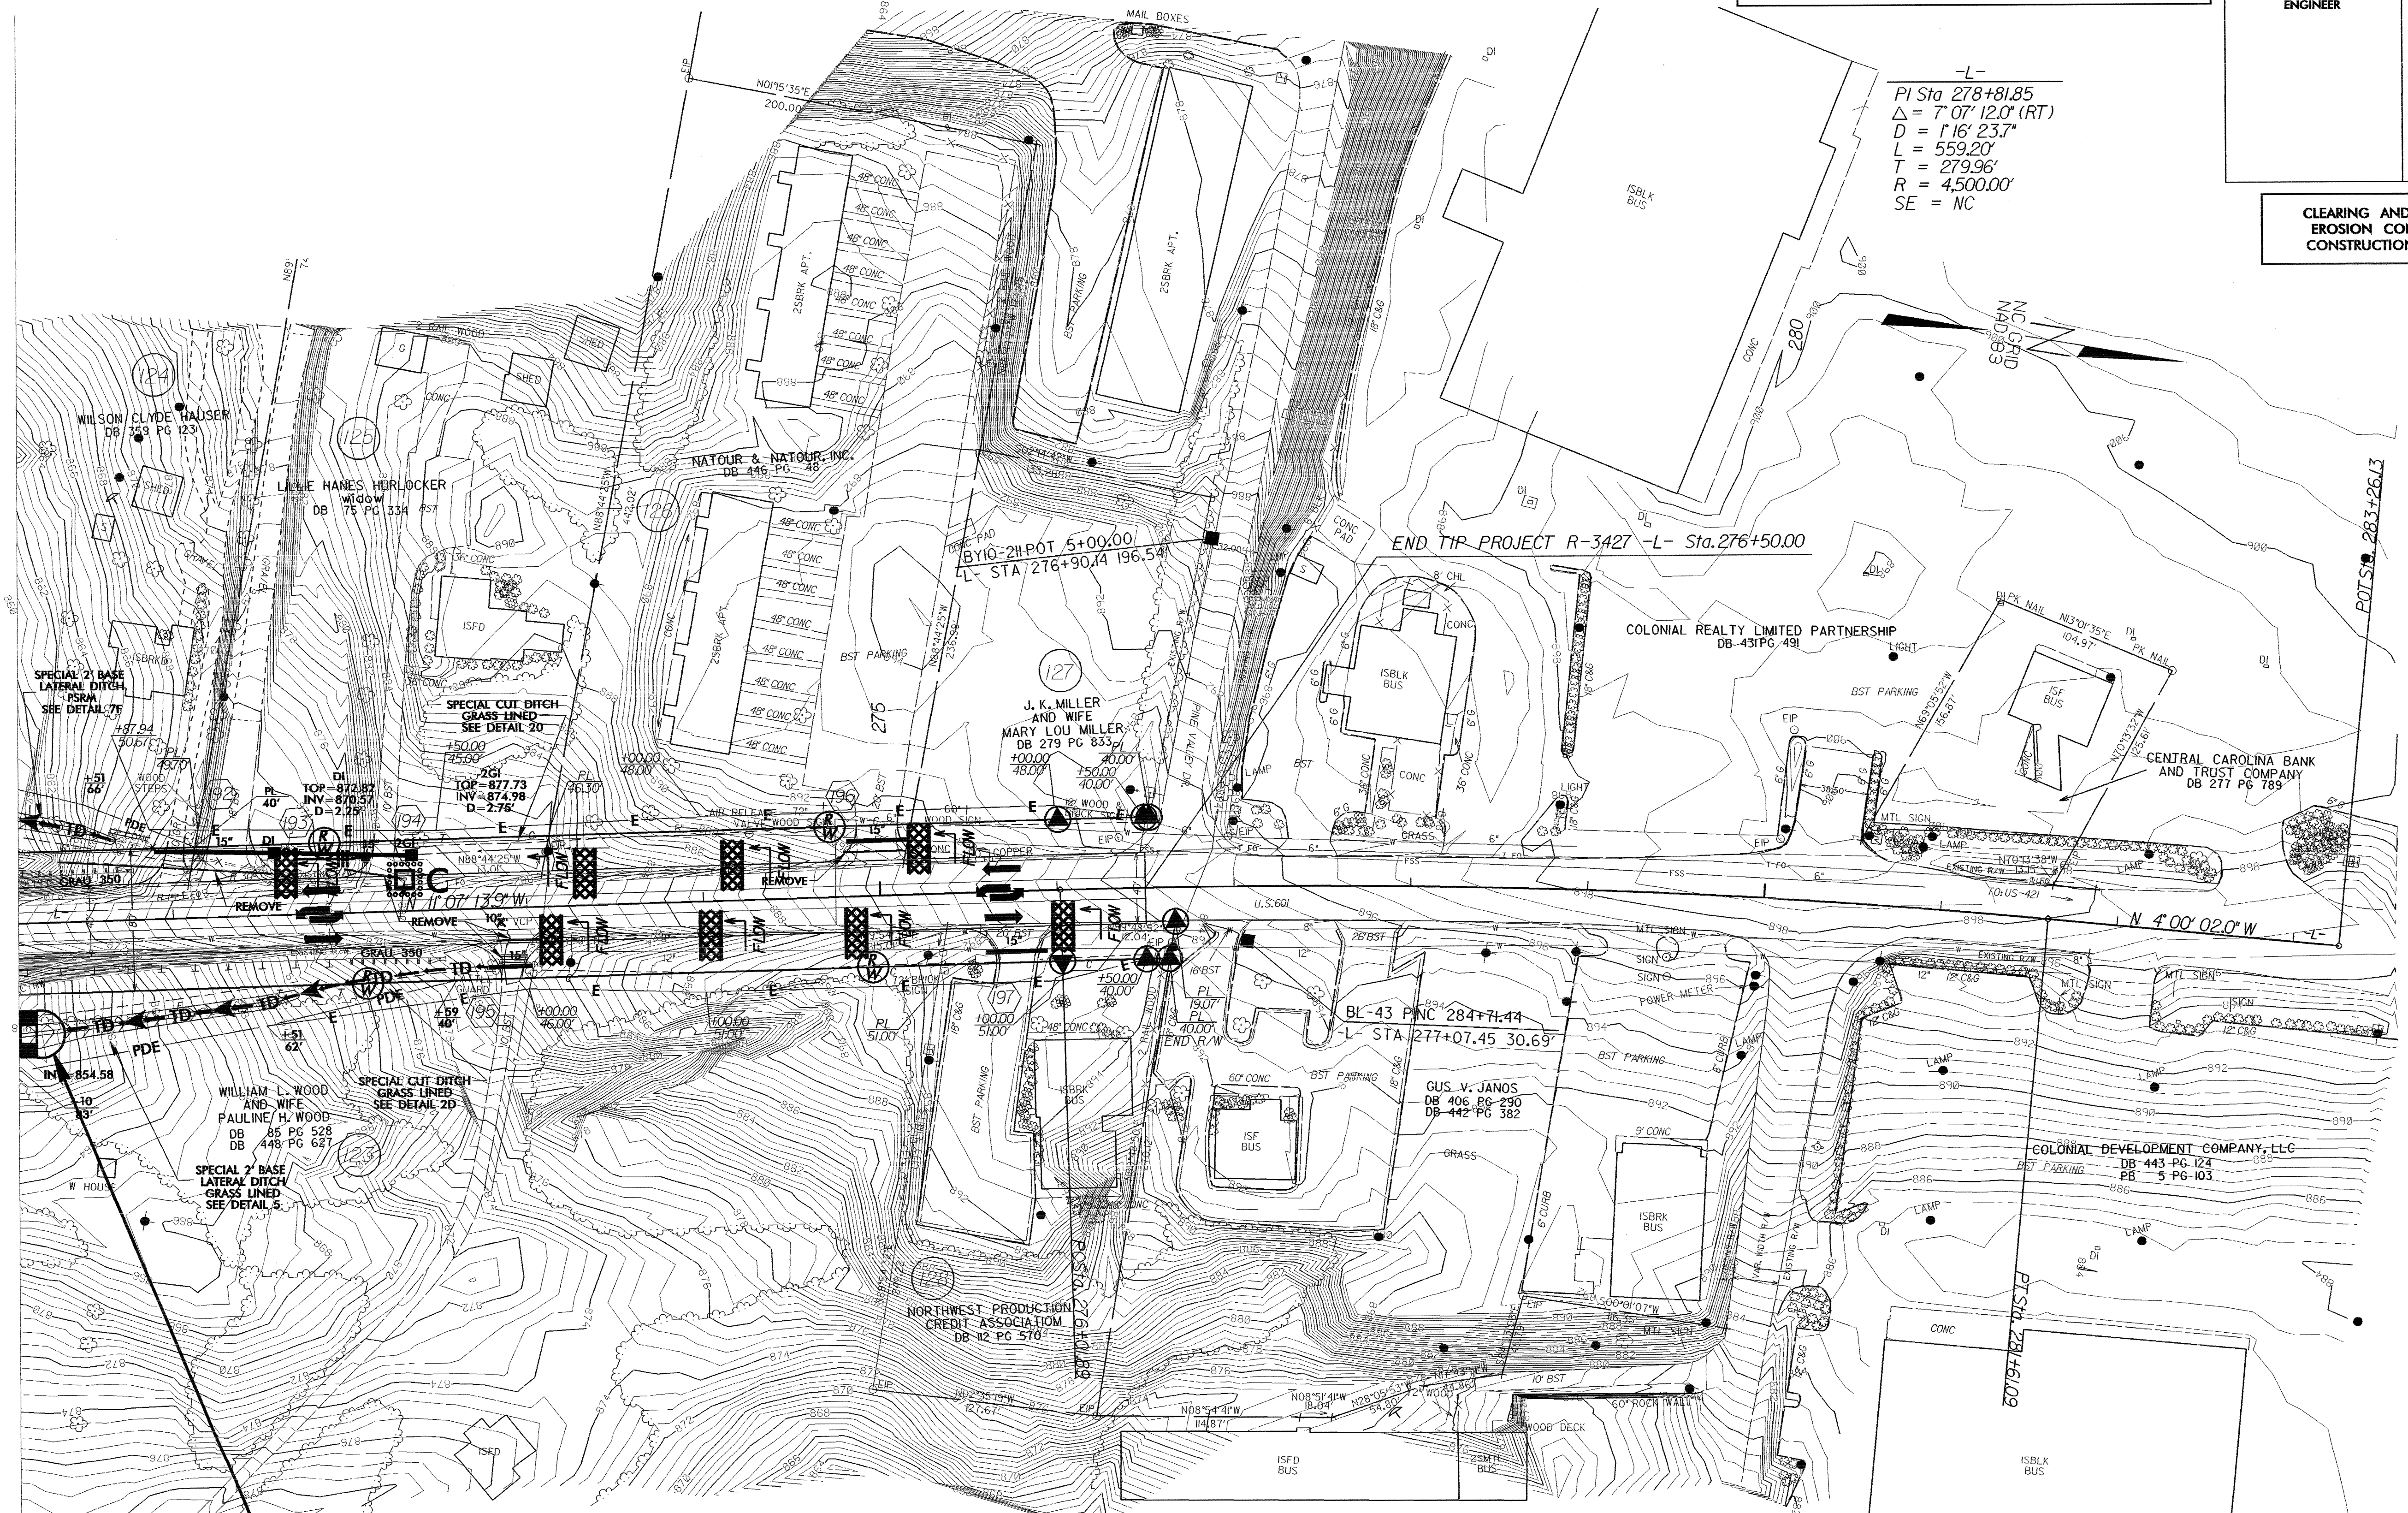

22 x 11 x 3
 8' weir

