


7/12/99

PROJECT REFERENCE NO.		SHEET NO.	
R-3427		EC-23/CONST.22	
RW SHEET NO.			
ROADWAY DESIGN ENGINEER		HYDRAULICS ENGINEER	

NOTE: PLACE TEMPORARY ROCK SEDIMENT DAMS TYPE-B AND TEMPORARY ROCK SILT CHECKS TYPE-A AT DRAINAGE OUTLETS.

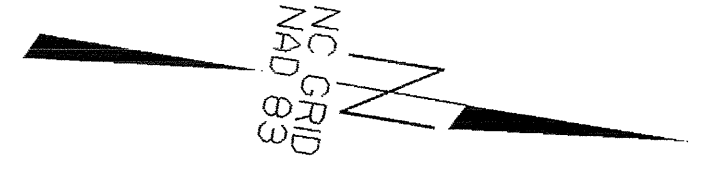


9 x 4 x 3
4' weir

CLEARING AND GRUBBING
EROSION CONTROL FOR
CONSTRUCTION SHEET 22


25 x 12 x 3
8' weir

MATCHLINE ** SEE SHEET 21 **


MATCHLINE ** SEE SHEET 23 **

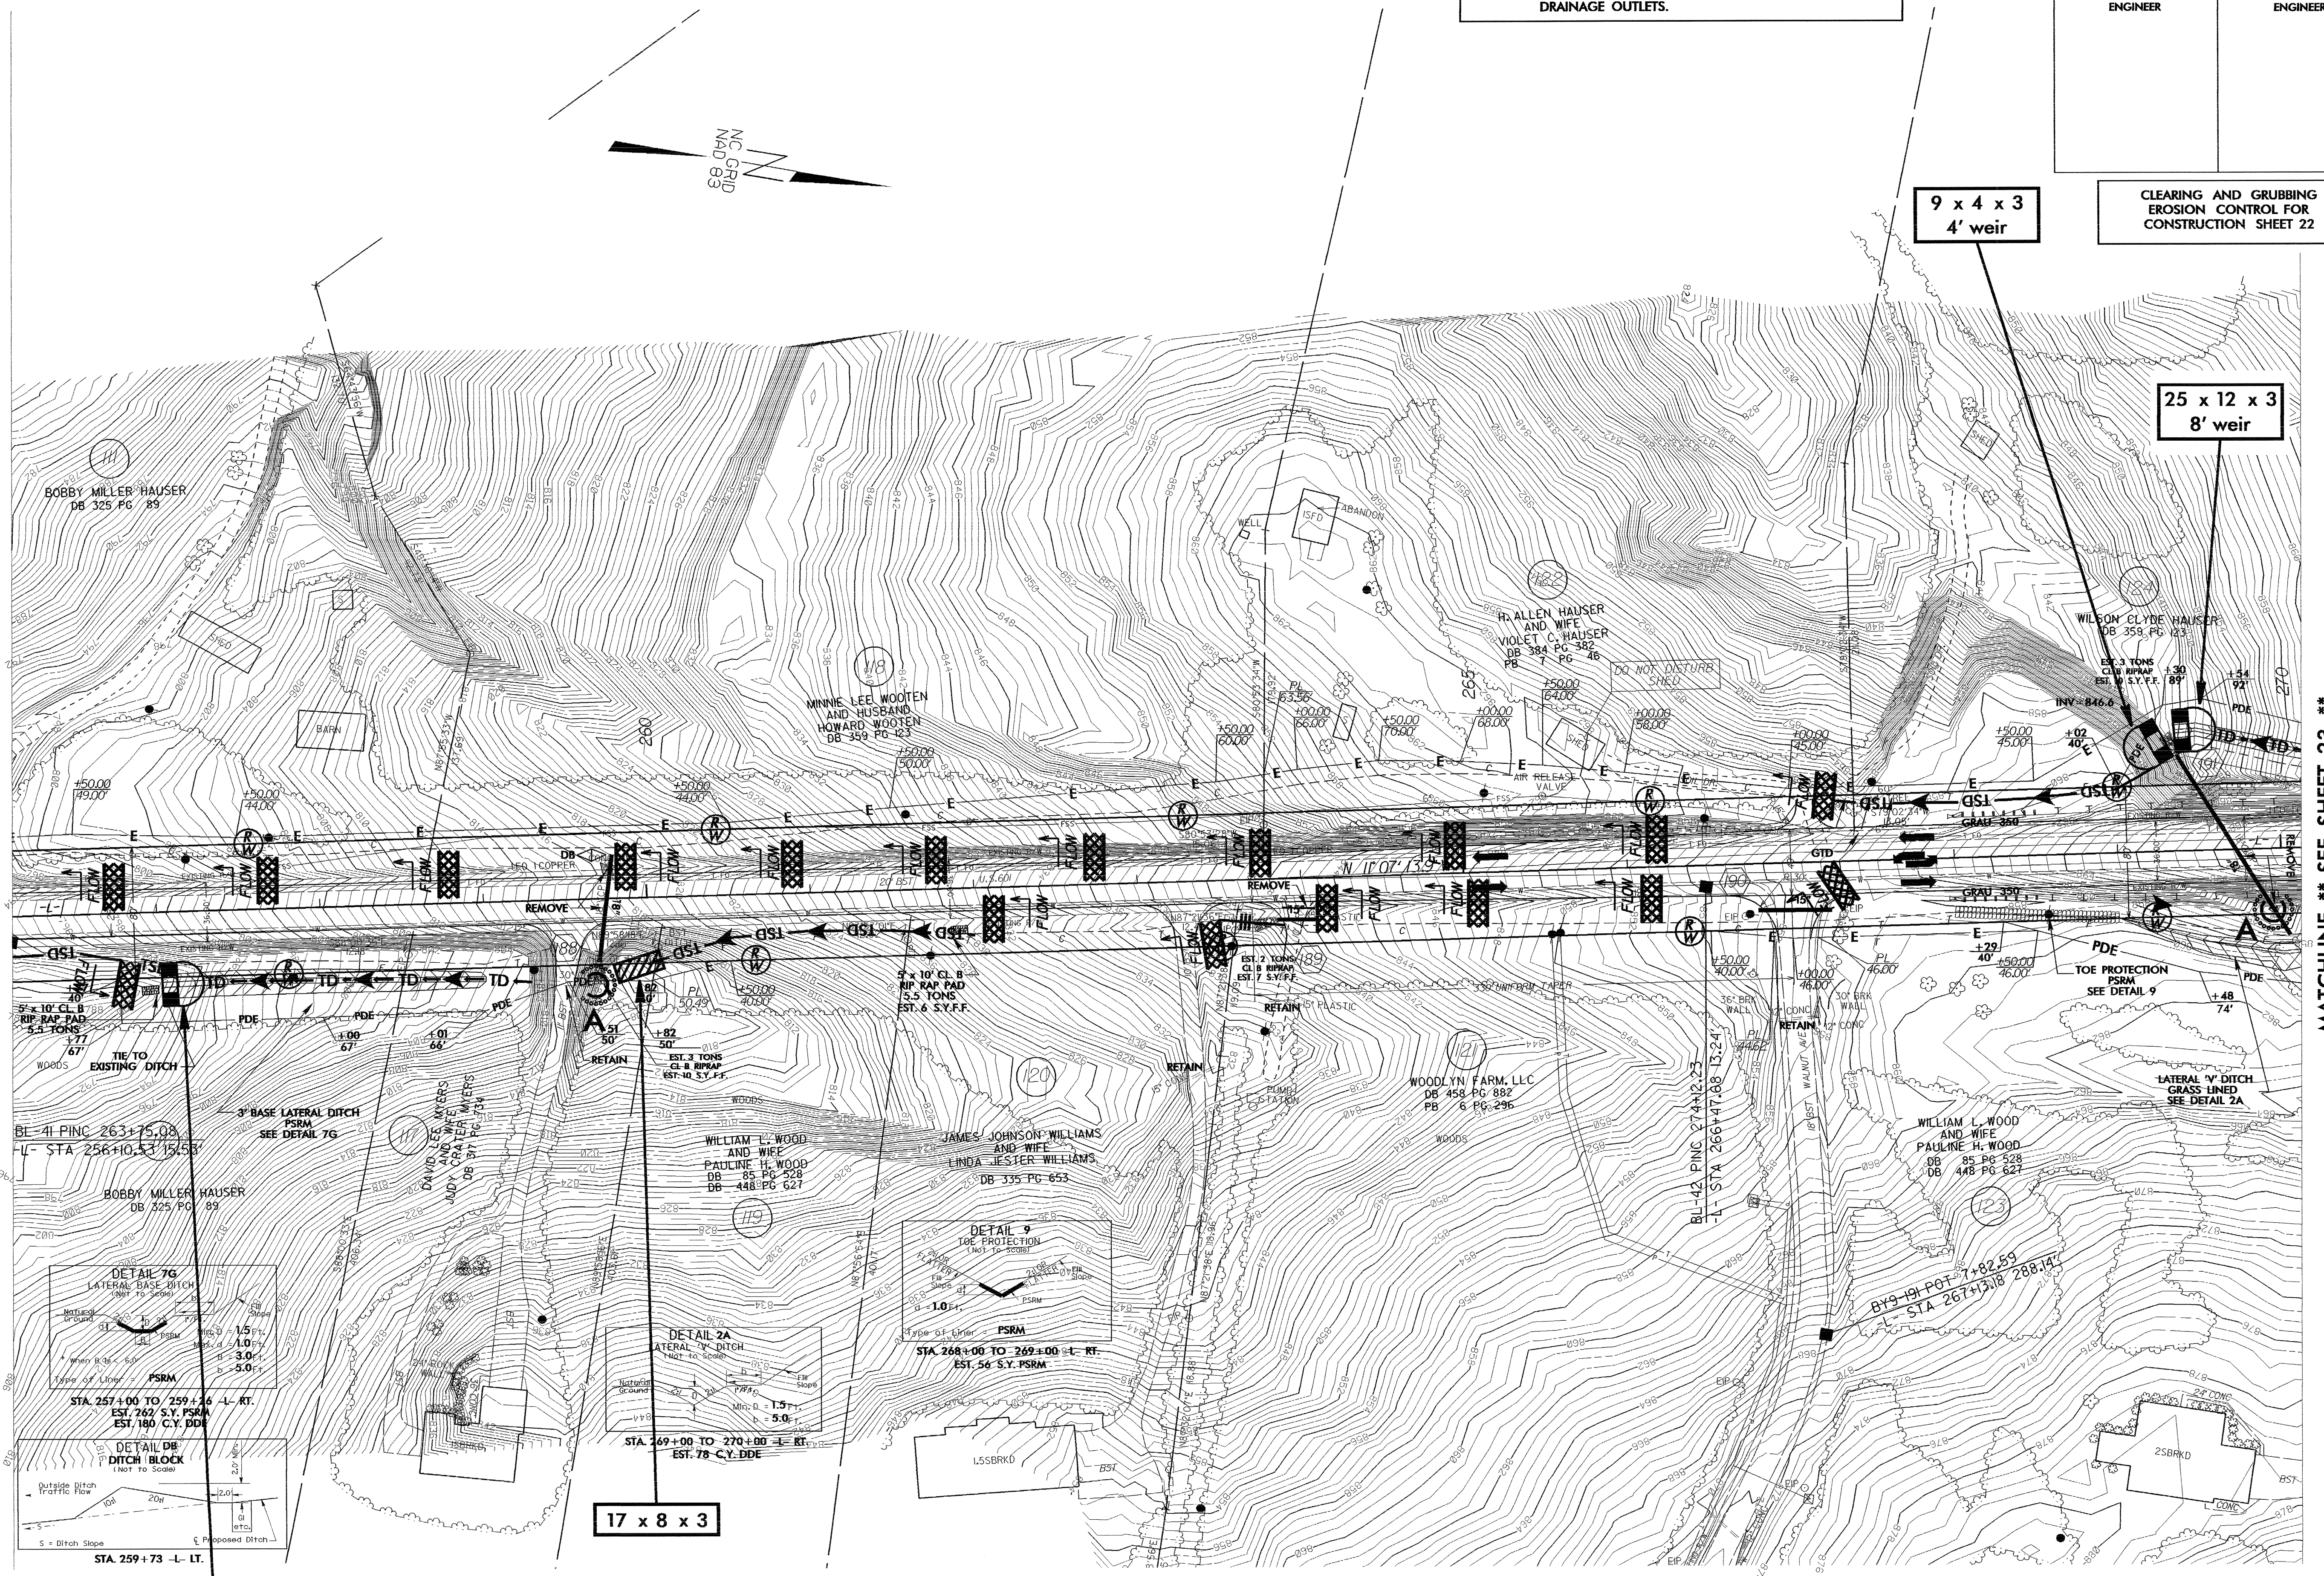


STA. 257+00 TO 259+00 -L- RT.
EST. 262 S.Y. PSRM
EST. 180 C.Y. DDE

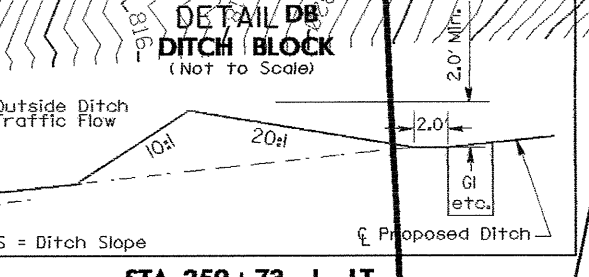

STA. 259+73 -L- LT.

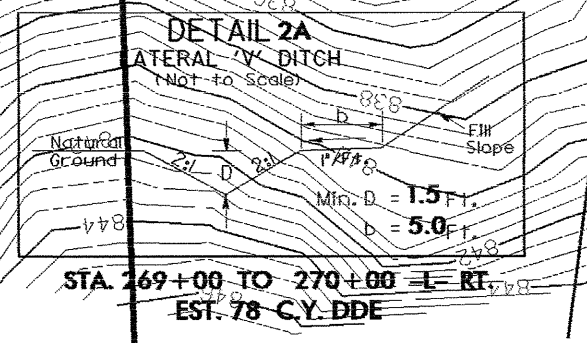

STA. 269+00 TO 270+00 -L- RT.
EST. 78 C.Y. DDE

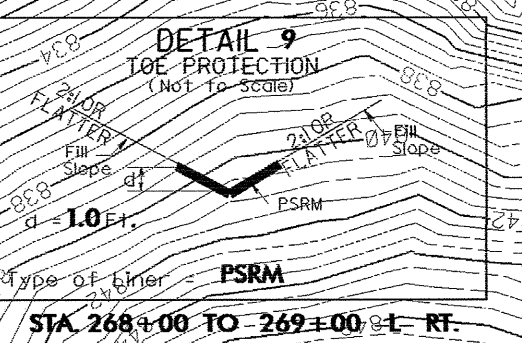

STA. 268+00 TO 269+00 -L- RT.
EST. 56 S.Y. PSRM

28-SEP-2004 16:01 R-3427-Roadway\as22-3427.psh
C:\net\hp-ur\al
D:\bourn