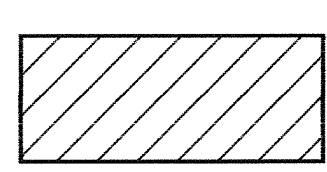


7/2/99

PROJECT REFERENCE NO. R-3427	SHEET NO. EC-12/CONST J2
RW SHEET NO.	
ROADWAY DESIGN ENGINEER	HYDRAULICS ENGINEER

NOTE:
TEMPORARY SILT FENCE SHALL BE INSTALLED A MINIMUM OF 3 FEET FROM TOE OF FILL IN WETLAND AREAS








 ENVIRONMENTALLY SENSITIVE AREA
SEE PROJECT SPECIAL PROVISIONS

NOTE:
PLACE TEMPORARY ROCK SEDIMENT DAMS TYPE-B AND TEMPORARY ROCK SILT CHECKS TYPE-A AT DRAINAGE OUTLETS.

CLEARING AND GRUBBING
EROSION CONTROL FOR
CONSTRUCTION SHEET

MATCHLINE ** SEE SHEET 11 **

MATCHLINE ** SEE SHEET 13 **

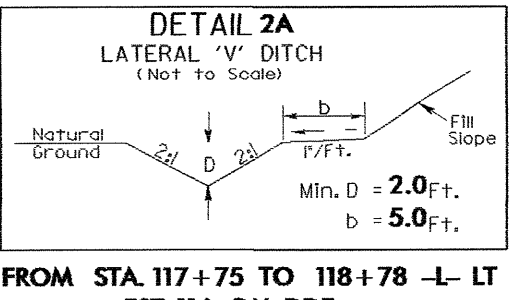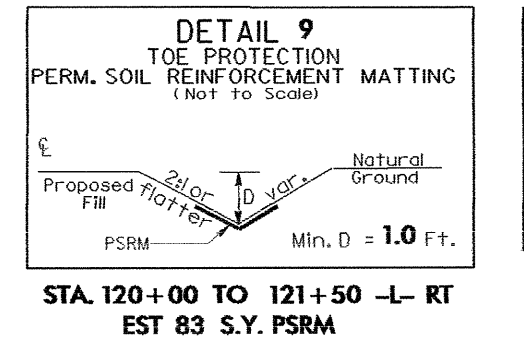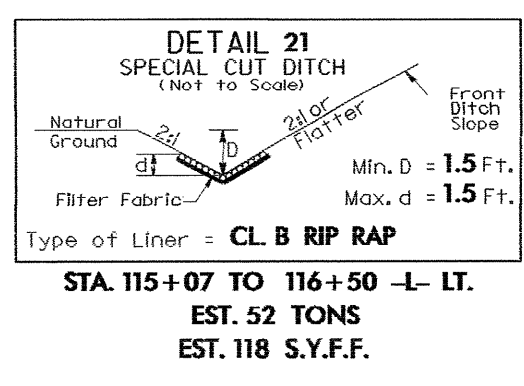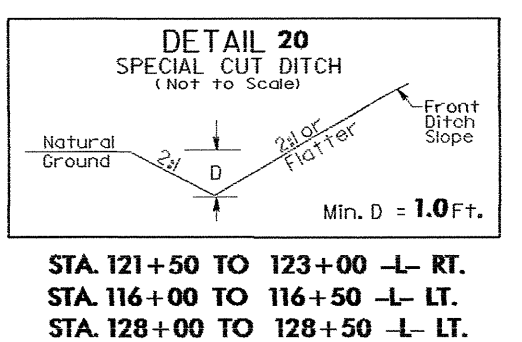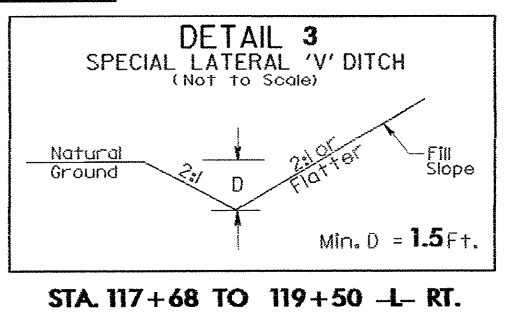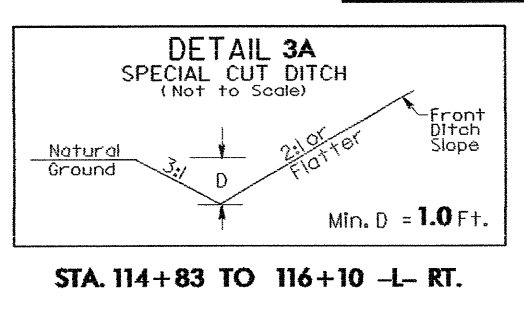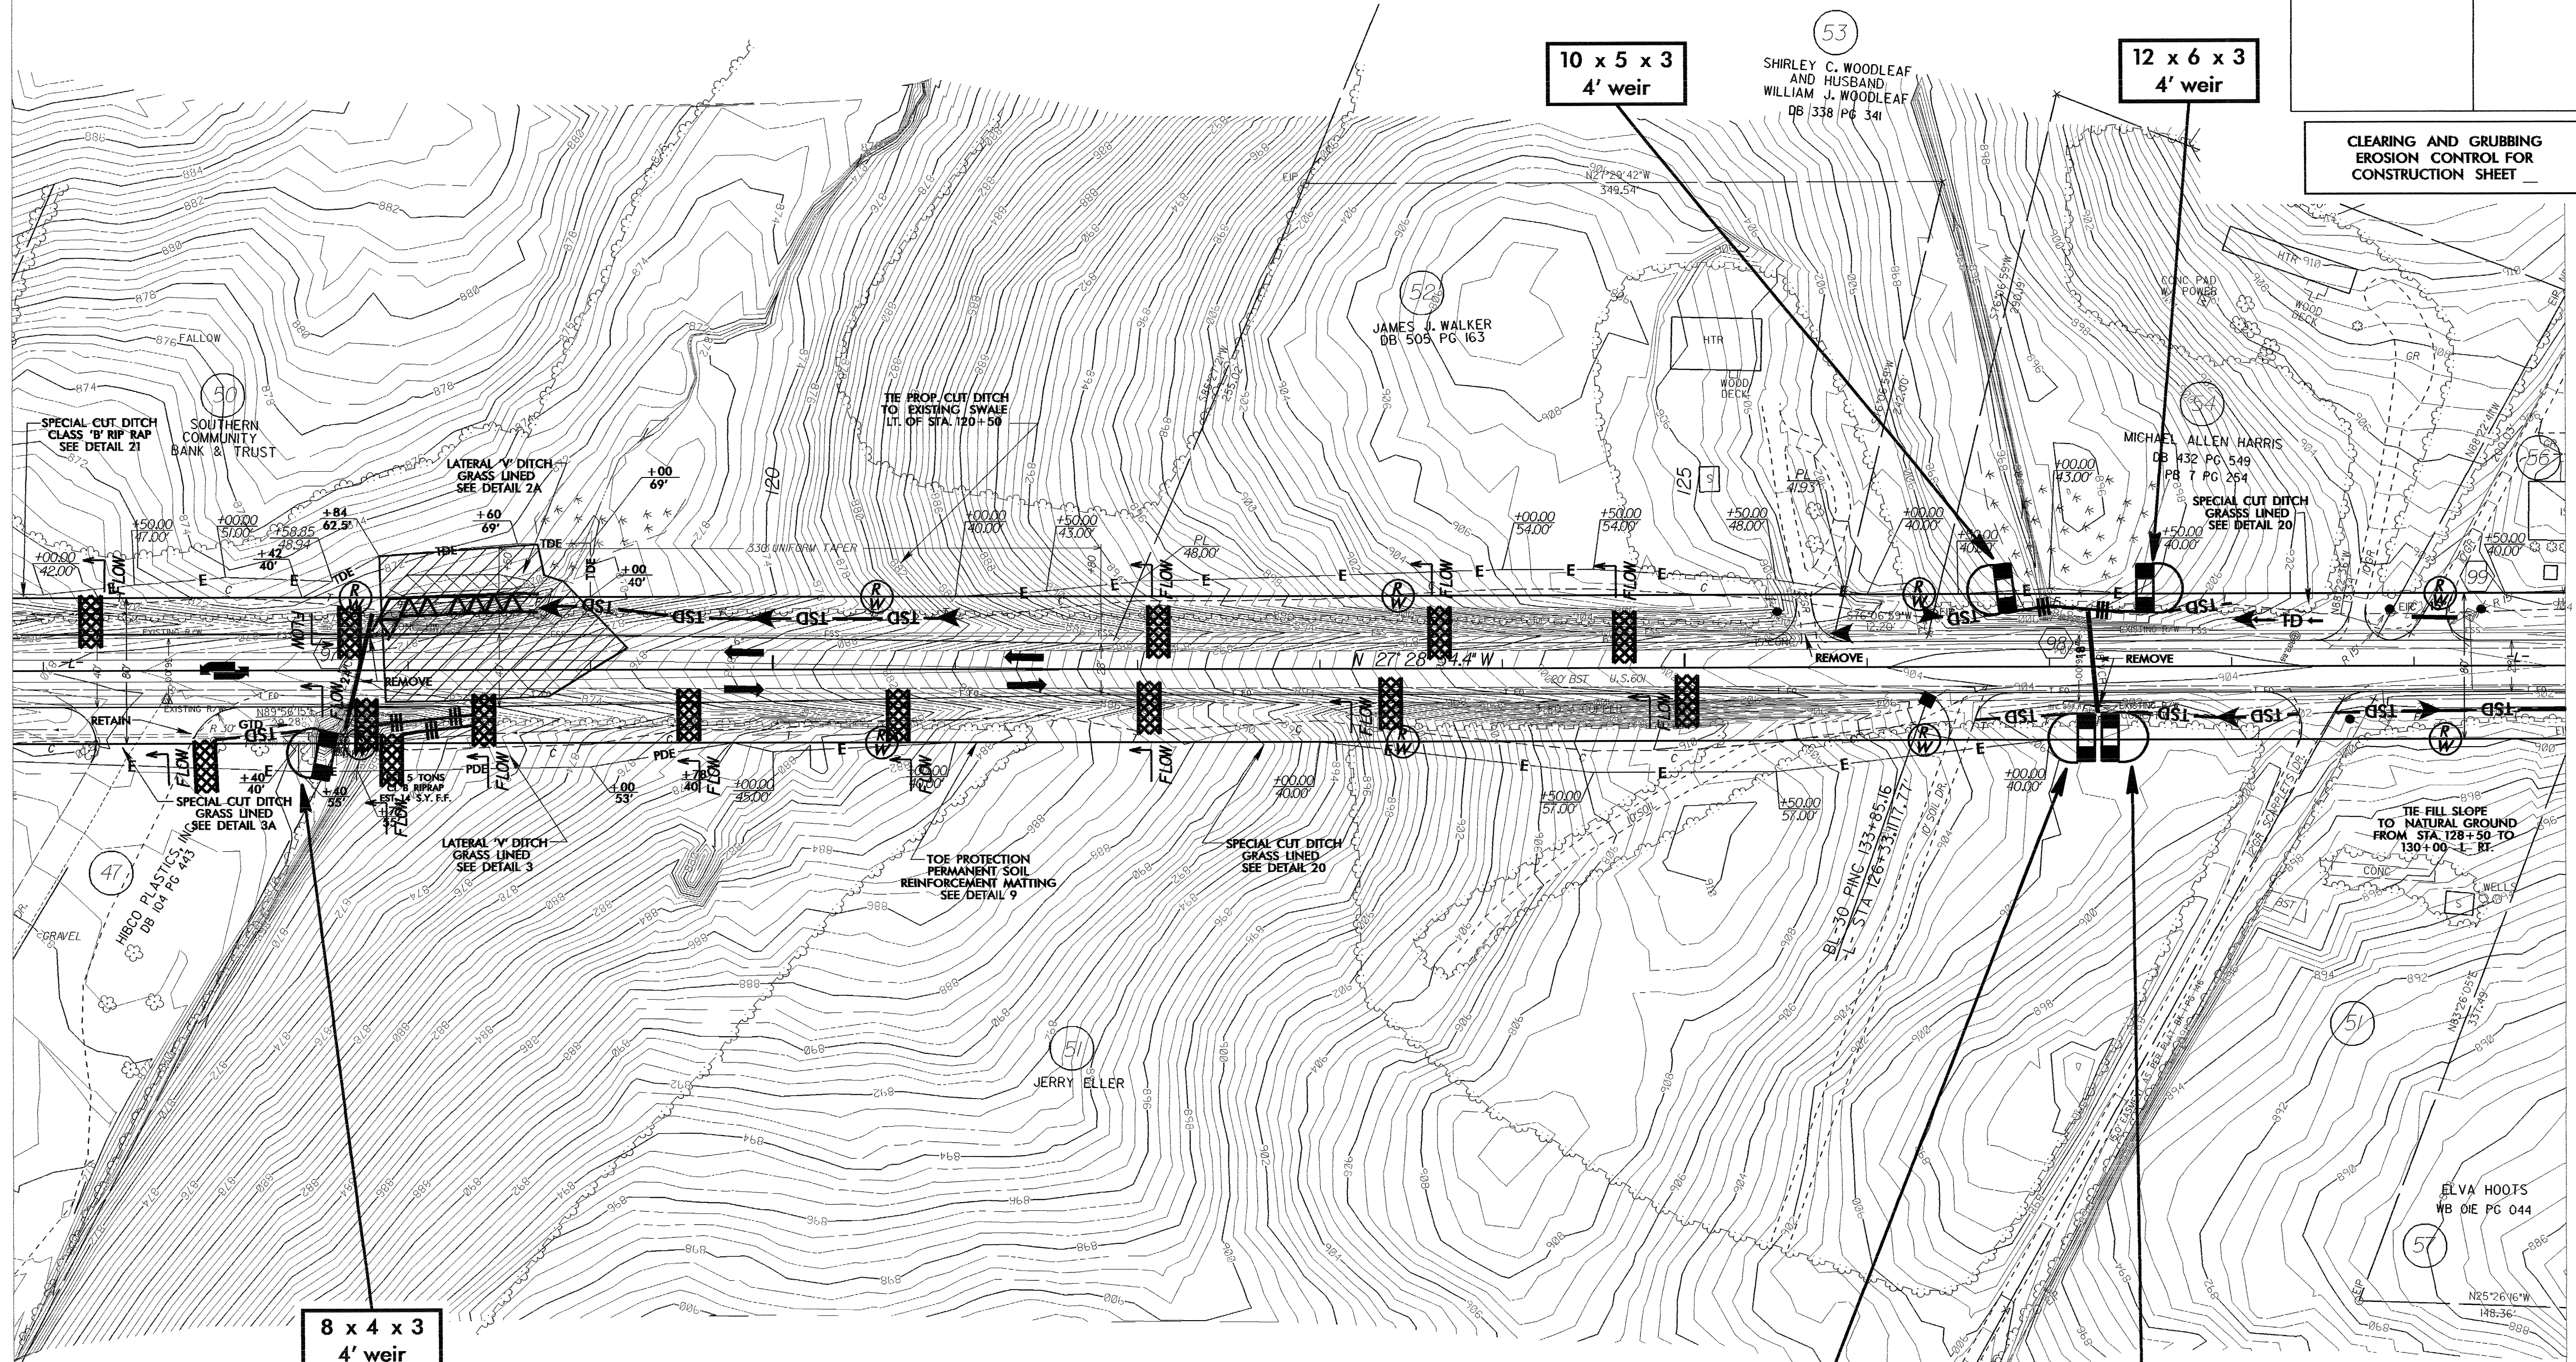

25-SEP-2004 14:16 C:\p12-3427\Roadway\ps12-3427.rpt
b:\p12-3427\Roadway\ps12-3427.rpt