

7/12/99

PROJECT REFERENCE NO.		SHEET NO.	
R-3427		EC-10/CONST.10	
RW SHEET NO.		HYDRAULICS ENGINEER	
ROADWAY DESIGN ENGINEER			




NOTE: PLACE TEMPORARY ROCK SEDIMENT DAMS TYPE-B AND TEMPORARY ROCK SILT CHECKS TYPE-A AT DRAINAGE OUTLETS.

CLEARING AND GRUBBING EROSION CONTROL FOR CONSTRUCTION SHEET 10


NOTES
FOR -L- PROFILE SEE SHEETS 37 & 38
ALL DRIVEWAY RADII ARE 20' UNLESS NOTED

MATCHLINE ** SEE SHEET 9 **

MATCHLINE ** SEE SHEET 11 **

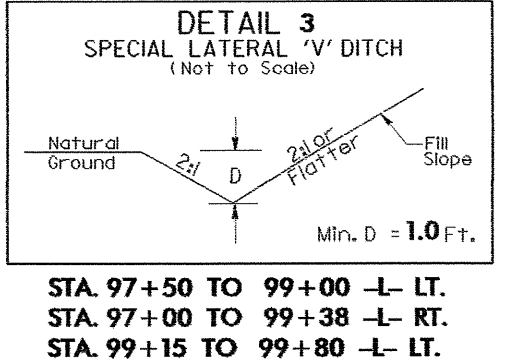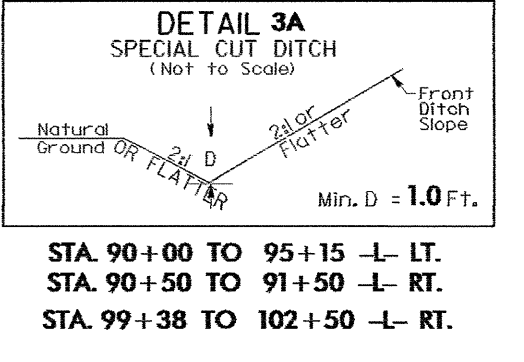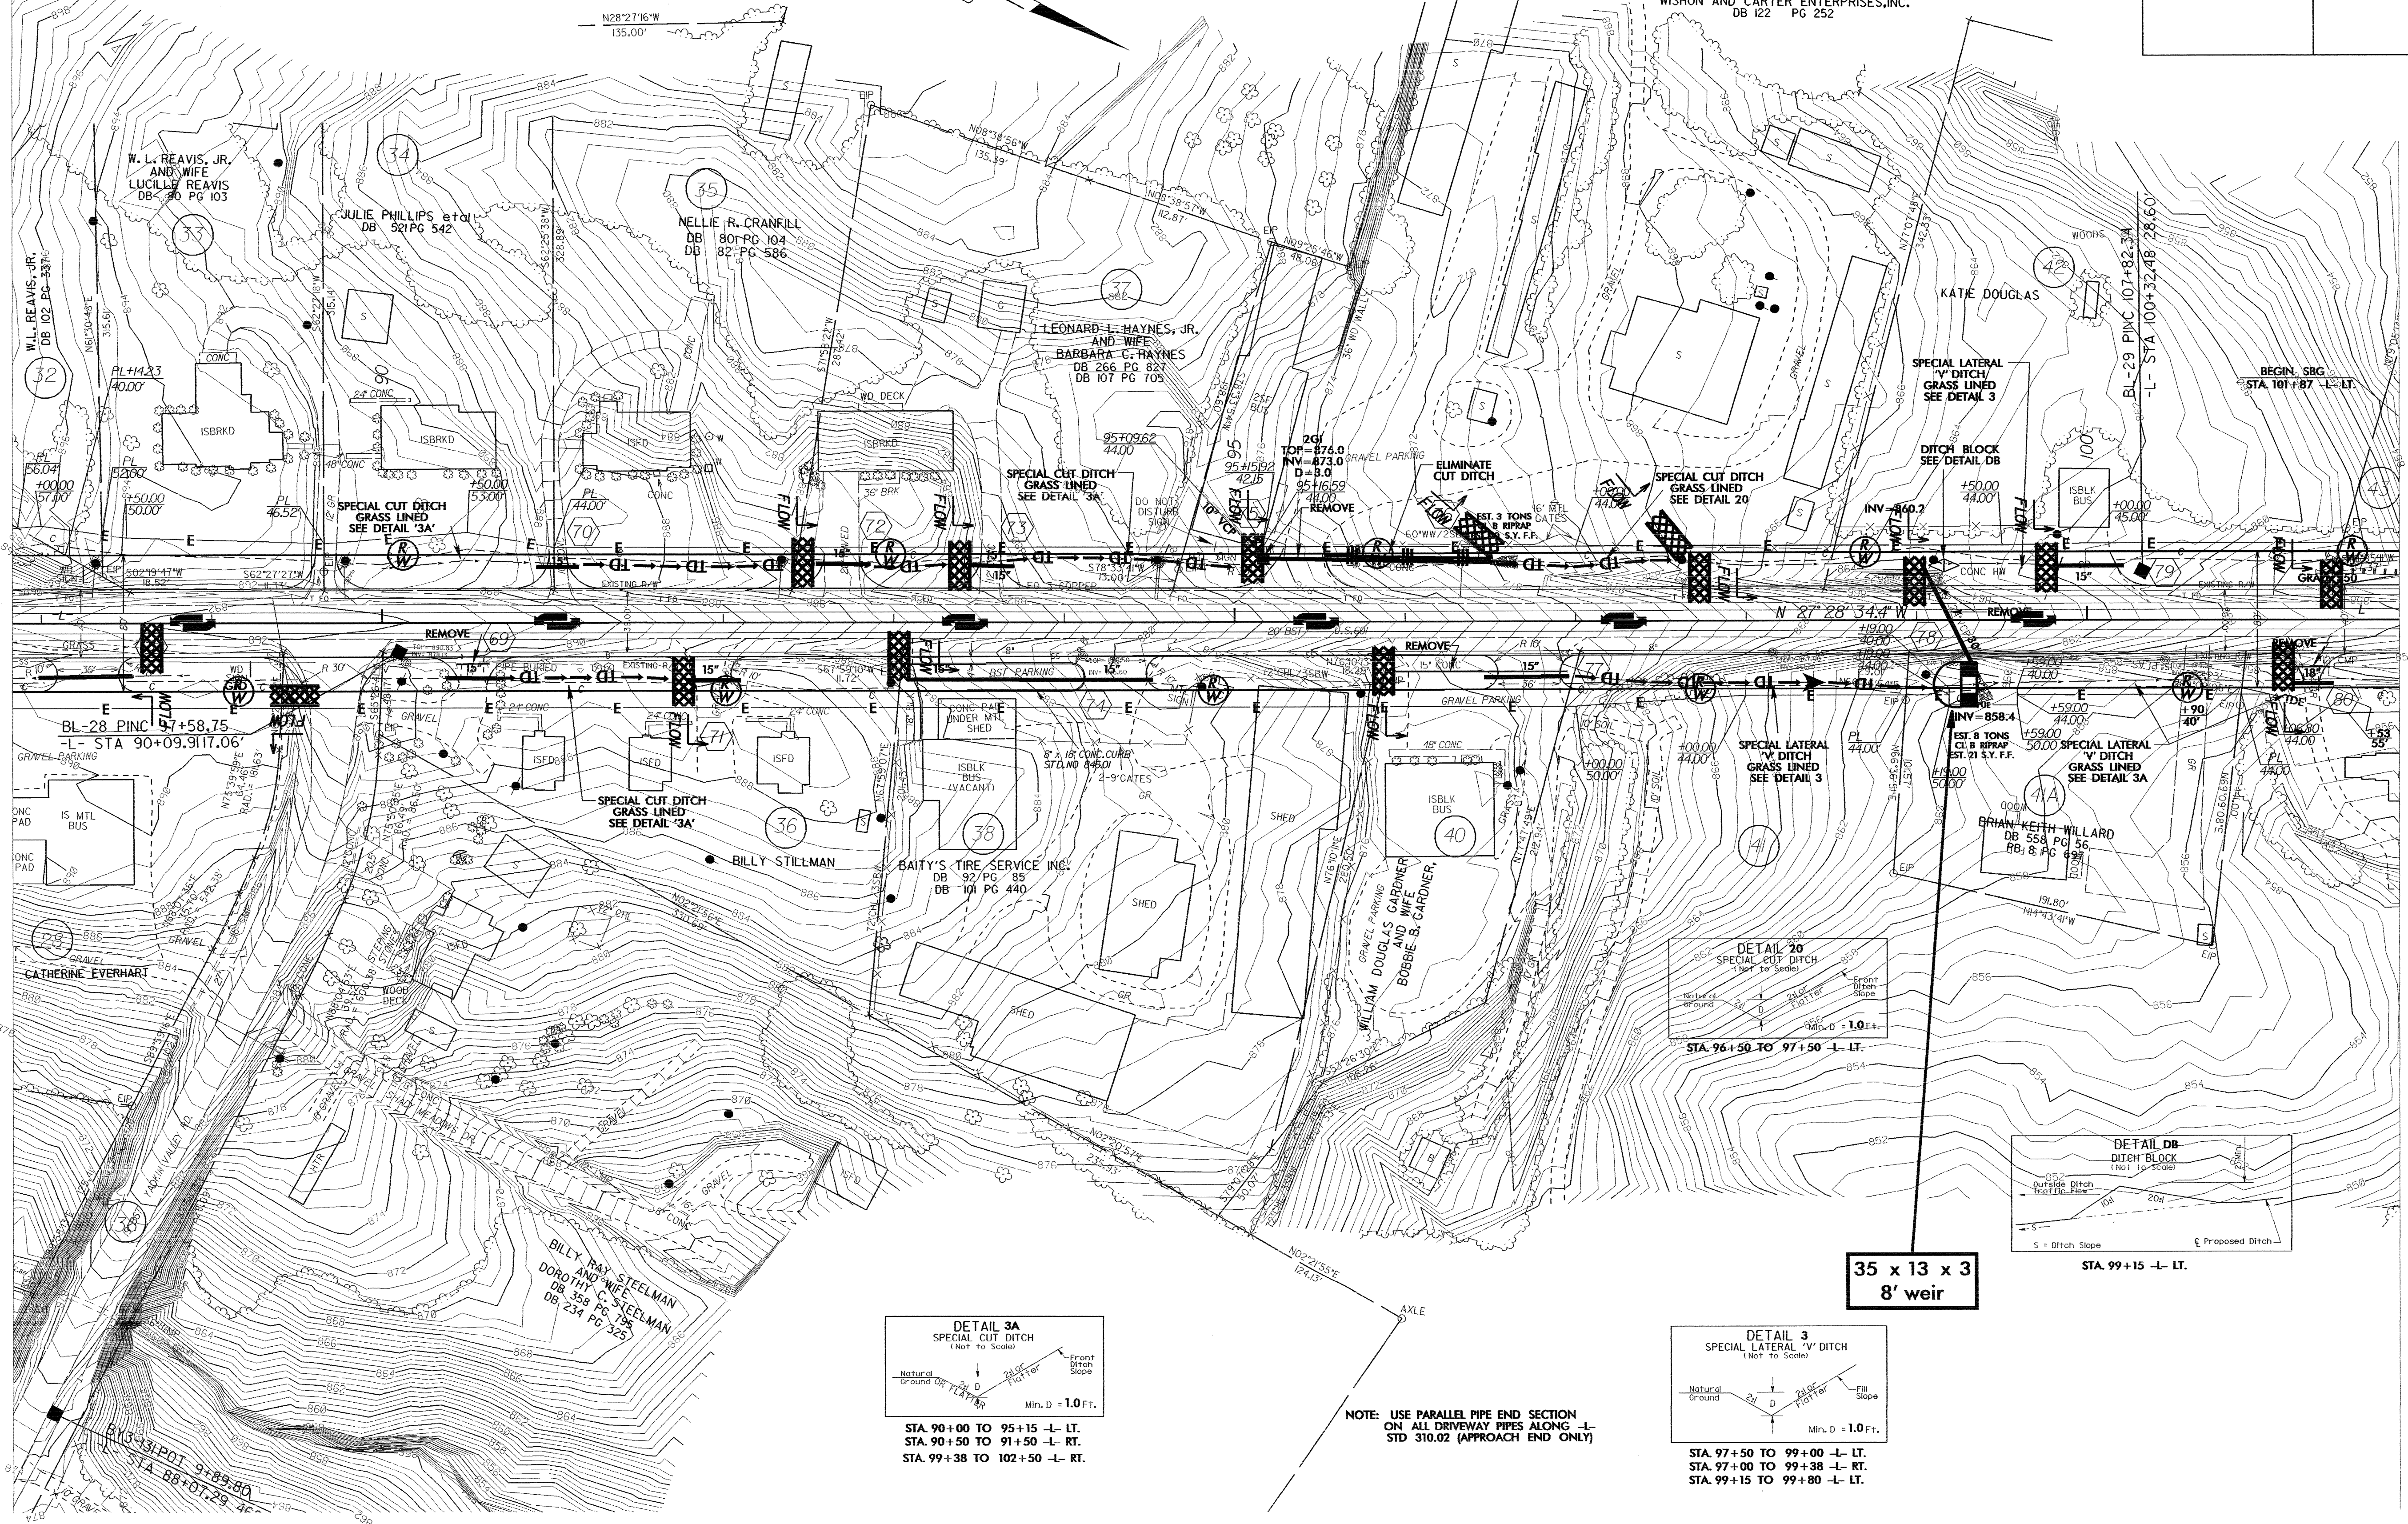

NOTE: USE PARALLEL PIPE END SECTION ON ALL DRIVEWAY PIPES ALONG -L- STD 310.02 (APPROACH END ONLY)

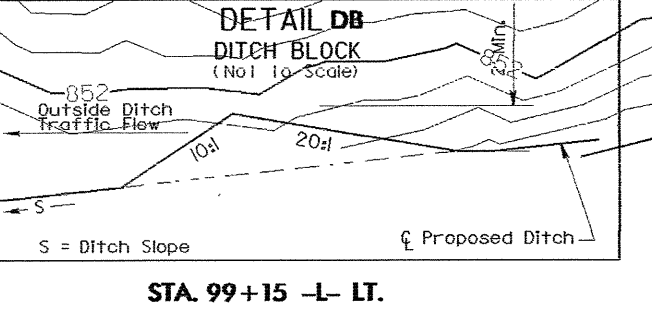

35 x 13 x 3
8' weir

28-SEP-2004 13:35
C:\PEK\BURN\10-3427\Roadway\ps10-3427.psh
bb10skburn