


PROJECT REFERENCE NO.	SHEET NO.
R-3427	EC-9/CONST.9
R/W SHEET NO.	
ROADWAY DESIGN ENGINEER	HYDRAULICS ENGINEER

NOTE:
PLACE TEMPORARY ROCK SEDIMENT DAMS TYPE-B
AND TEMPORARY ROCK SILT CHECKS TYPE-A AT
DRAINAGE OUTLETS.

CLEARING AND GRUBBING
EROSION CONTROL FOR
CONSTRUCTION SHEET 9

MATCHLINE ** SEE SHEET 8 **

MATCHLINE ** SEE SHEET 10 **

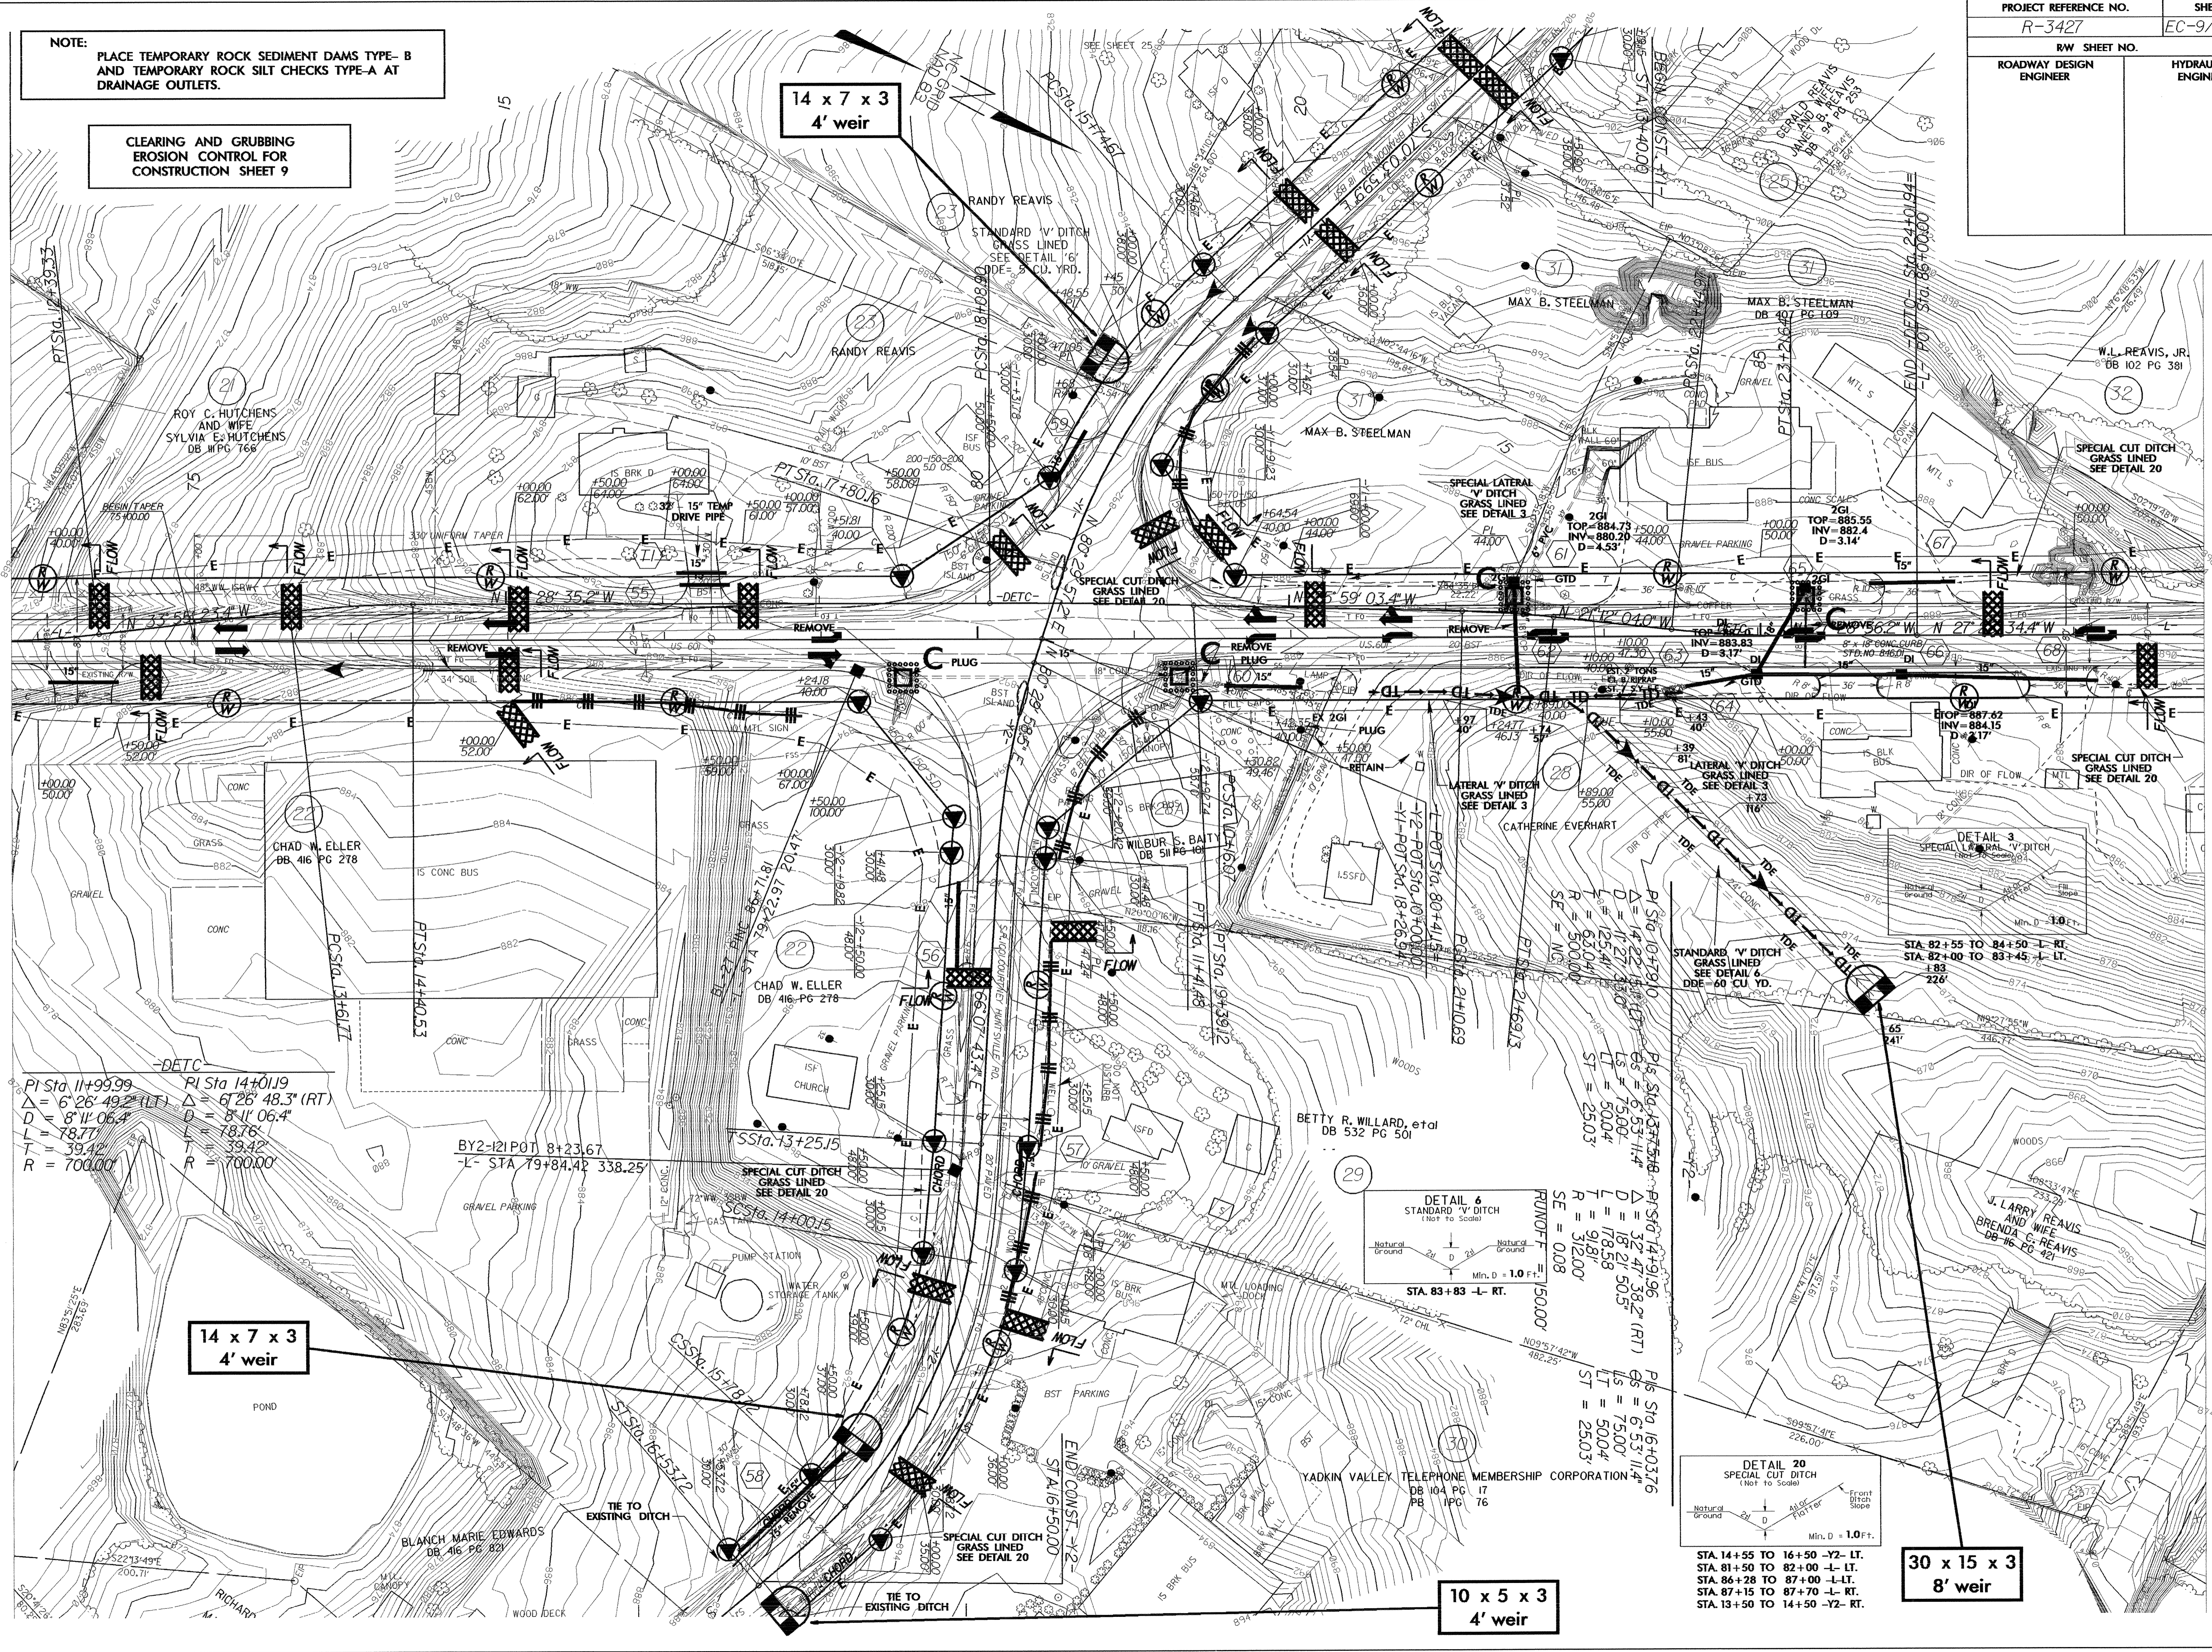

PI Sta 11+99.99
 $\Delta = 6' 28' 49.2" (LT)$
 $D = 8' 11' 06.4"$
 $L = 78.77'$
 $T = 39.42'$
 $R = 700.00'$

PI Sta 14+01.9
 $\Delta = 6' 28' 48.3" (RT)$
 $D = 8' 11' 06.4"$
 $L = 78.76'$
 $T = 39.42'$
 $R = 700.00'$

PI Sta 14+37.518
 $\Delta = 19' 22' 15.1" (RT)$
 $D = 6' 53' 11.4"$
 $L = 18' 21' 50.5"$
 $T = 78.58'$
 $R = 312.00'$
 $SE = 0.08$
 $PI Sta 16+03.76$
 $\Delta = 32' 47' 38.2" (RT)$
 $D = 6' 53' 11.4"$
 $L = 18' 21' 50.5"$
 $T = 78.58'$
 $R = 312.00'$
 $SE = 0.08$

DETAIL 20
 STANDARD V DITCH
 GRASS LINED
 SEE DETAIL 6
 DDE = 60 CU. YD.

STA. 14+55 TO 16+50 -Y2- LT.
 STA. 81+50 TO 82+00 -L- LT.
 STA. 86+28 TO 87+00 -L- LT.
 STA. 87+15 TO 87+70 -L- RT.
 STA. 13+50 TO 14+50 -Y2- RT.

7/2/09

28-SEP-2004 13:3
 D:\proj\11p\cwp\11r-3427\road\ec\ps9r-3427.rch
 D:\backburn