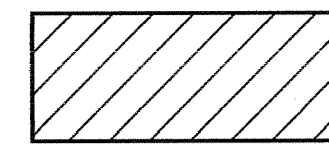


PROJECT REFERENCE NO.	SHEET NO.
R-3427	EC-8/CONST.8
RW SHEET NO.	HYDRAULICS ENGINEER
ROADWAY DESIGN ENGINEER	

 ENVIRONMENTALLY SENSITIVE AREA
SEE PROJECT SPECIAL PROVISIONS





-L-
PI Sta 66+84.18
 $\Delta = 0^{\circ} 01' 49.3" (LT)$
 $D = 0^{\circ} 00' 54.7"$
 $L = 199.70'$
 $T = 99.85'$
 $R = 377,000.00'$
 $SE = NC$

NOTE:
PLACE TEMPORARY ROCK SEDIMENT DAMS TYPE-B
AND TEMPORARY ROCK SILT CHECKS TYPE-A AT
DRAINAGE OUTLETS.

CLEARING AND GRUBBING
EROSION CONTROL FOR
CONSTRUCTION SHEET 8

MATCHLINE ** SEE SHEET 7 **

MATCHLINE ** SEE SHEET 9 **

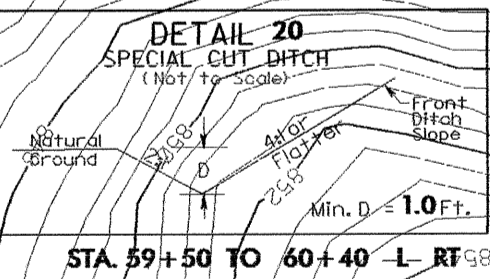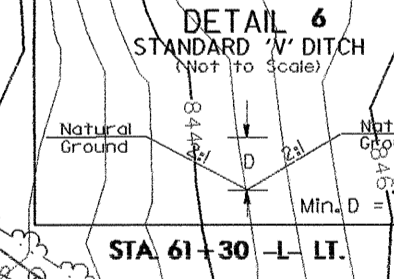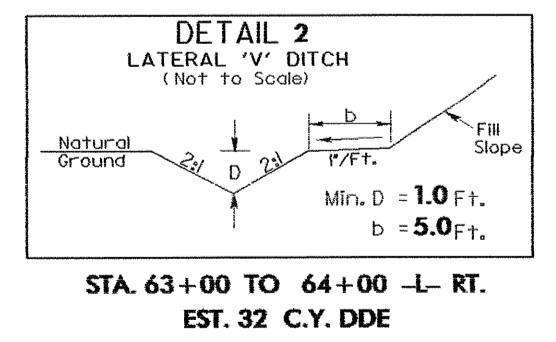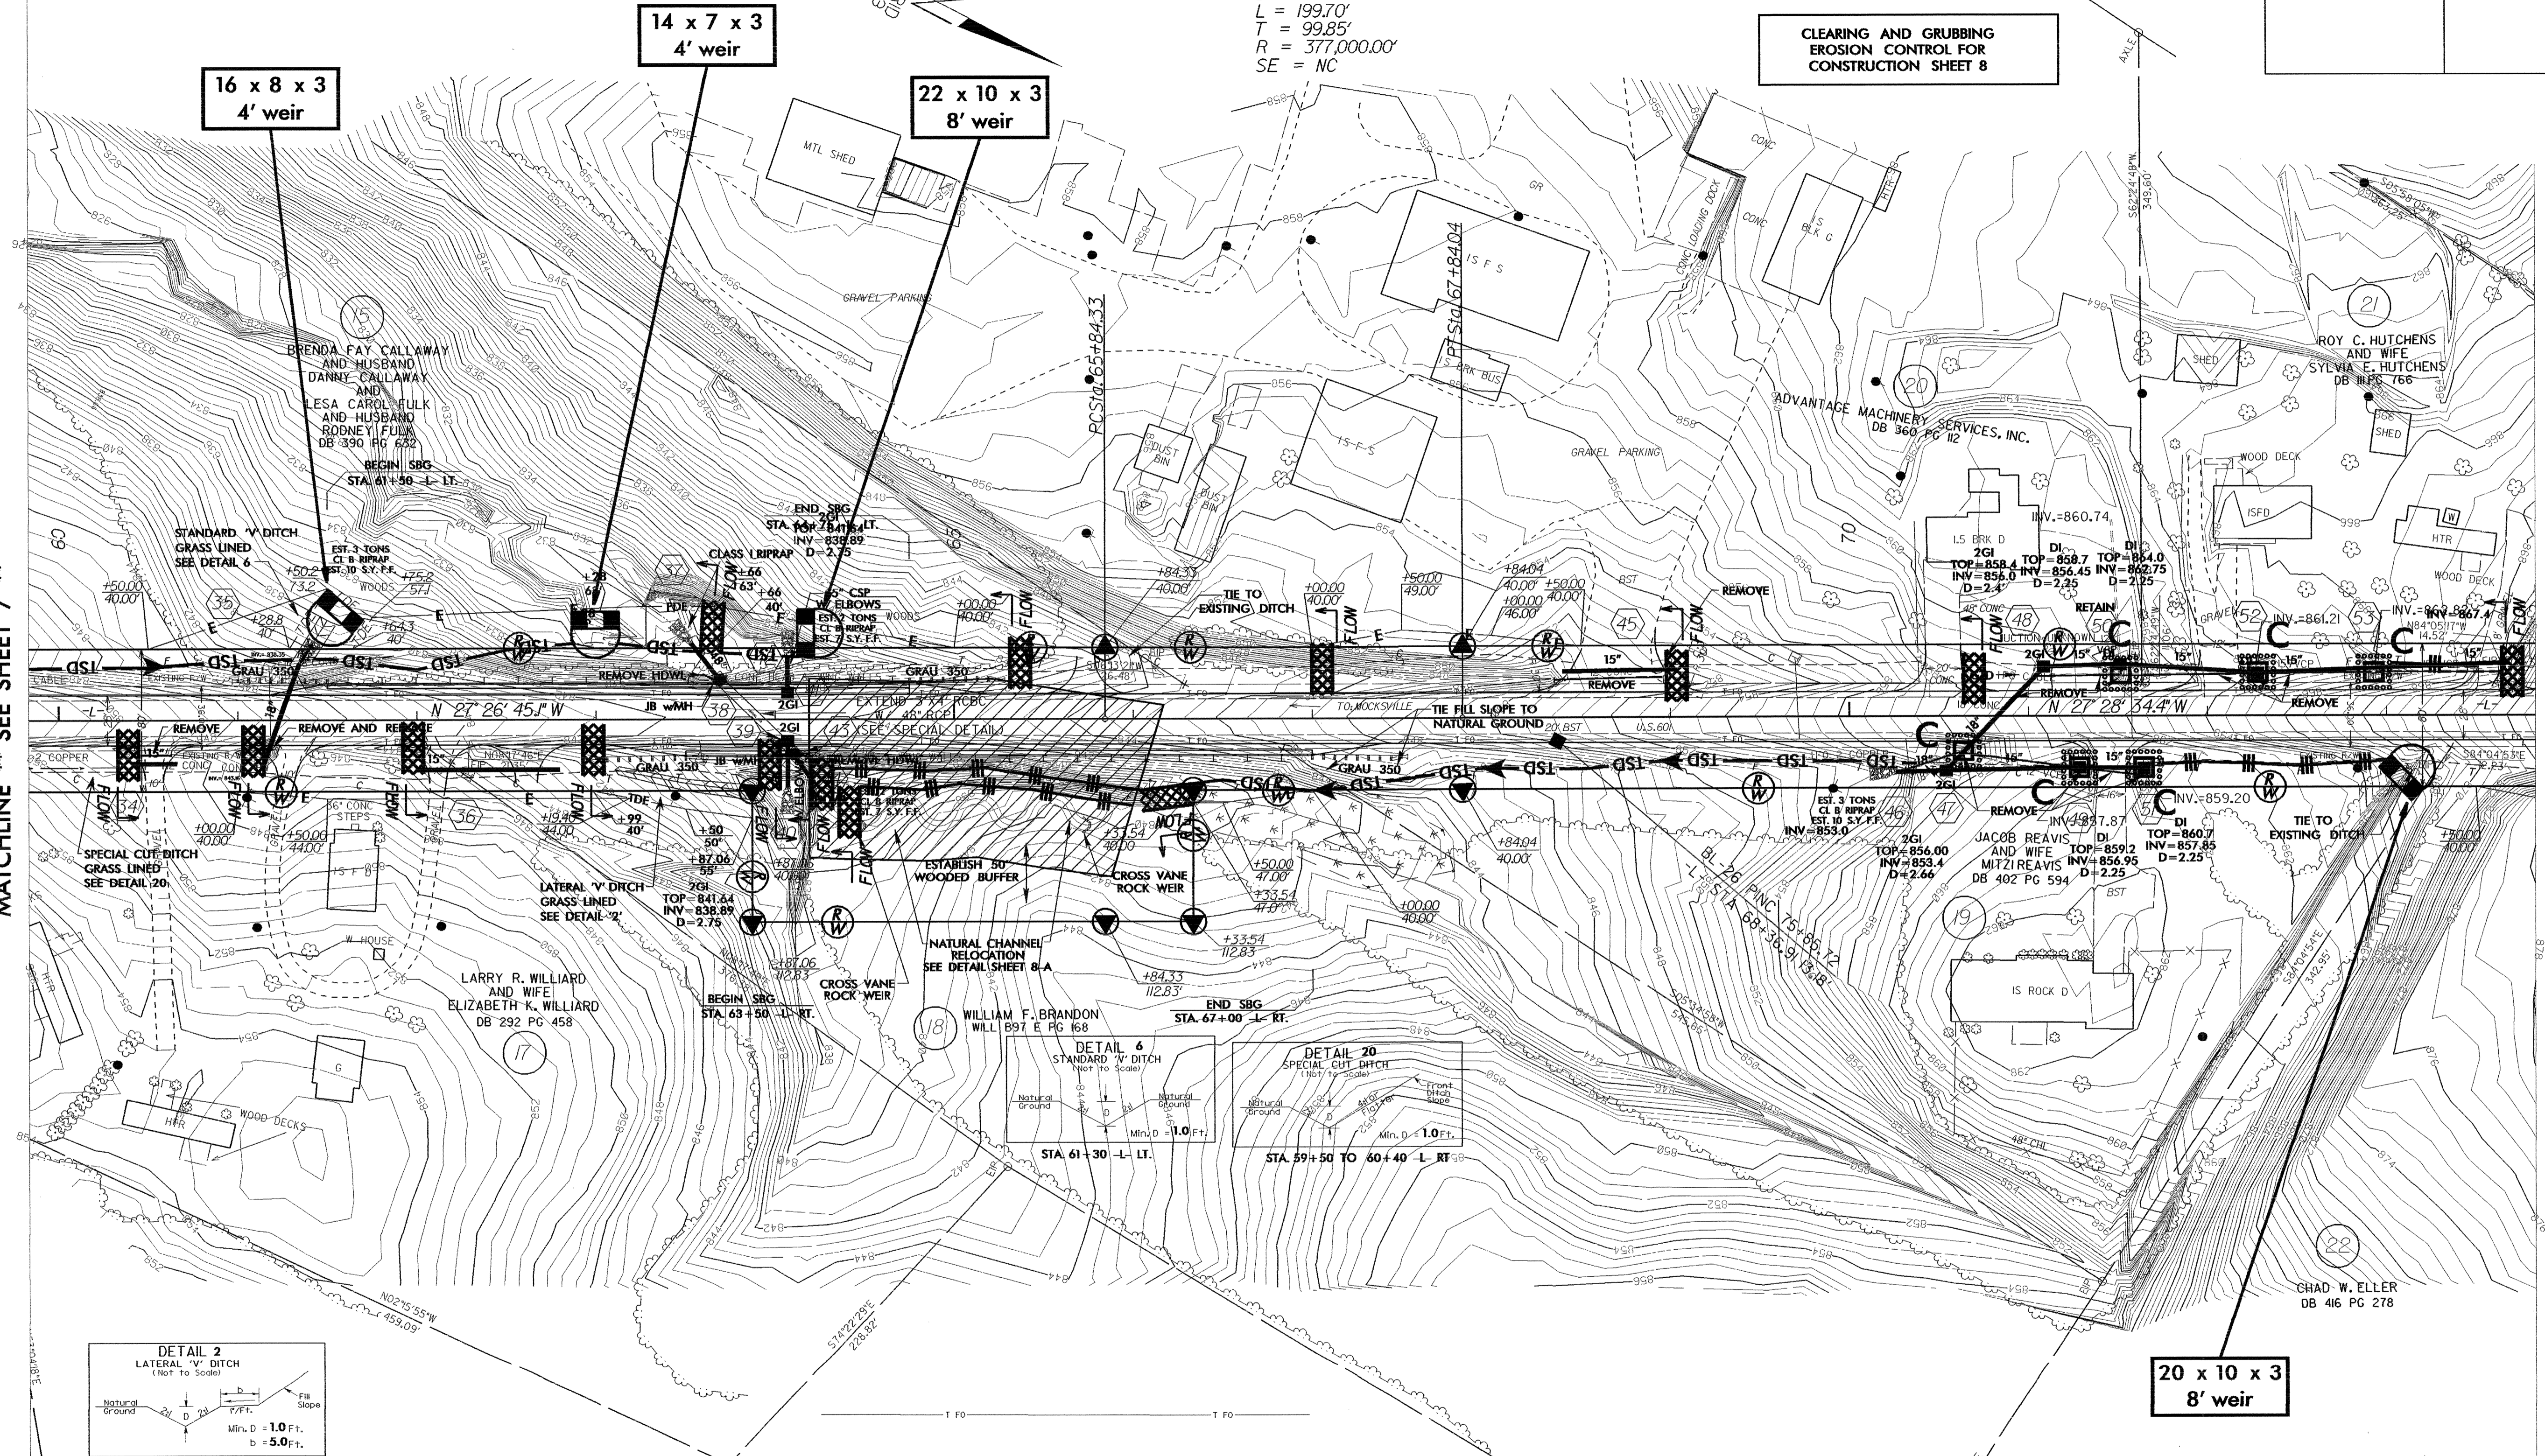

7/2/99
28-SEP-2004 13:28
C:\Users\jlf\OneDrive\Documents\Roadway\ps8r-3427.psh
C:\Users\jlf\OneDrive\Documents\Roadway\ps8r-3427.psh