


PROJECT REFERENCE NO.	SHEET NO.
B-3310	EC-4/CONST.5
RW SHEET NO.	
ROADWAY DESIGN ENGINEER	HYDRAULICS ENGINEER

NOTE: TEMPORARY SILT FENCE SHALL BE INSTALLED A MINIMUM OF 3 FEET FROM TOE OF FILL IN WETLAND AREAS


ENVIRONMENTALLY SENSITIVE AREA SEE PROJECT SPECIAL PROVISIONS

NOTE: PLACE TEMPORARY ROCK SEDIMENT DAMS TYPE-B AND TEMPORARY ROCK SILT CHECKS TYPE-A AT DRAINAGE OUTLETS.



CLEARING AND GRUBBING EROSION CONTROL FOR CONSTRUCTION SHEET 5

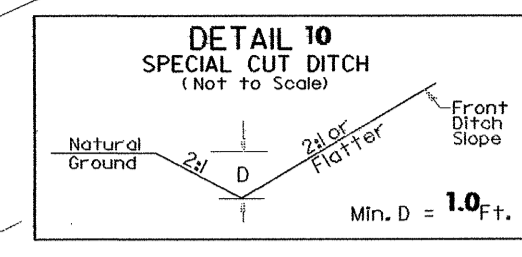

FROM STA 28+83 TO 29+50 -L- LT
STA. 29+50 TO 31+00 -L- RT

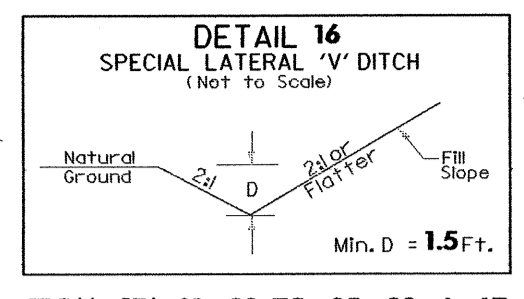

FROM STA 21+00 TO 25+00 -L- LT

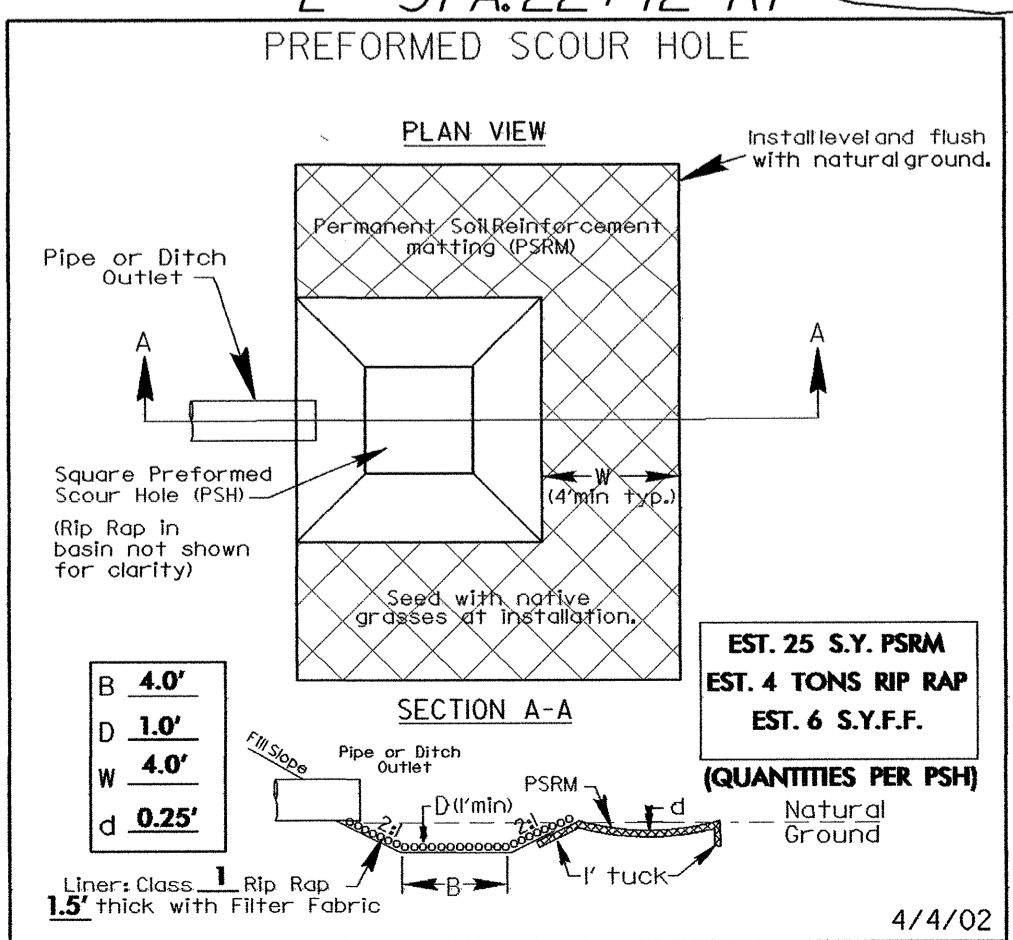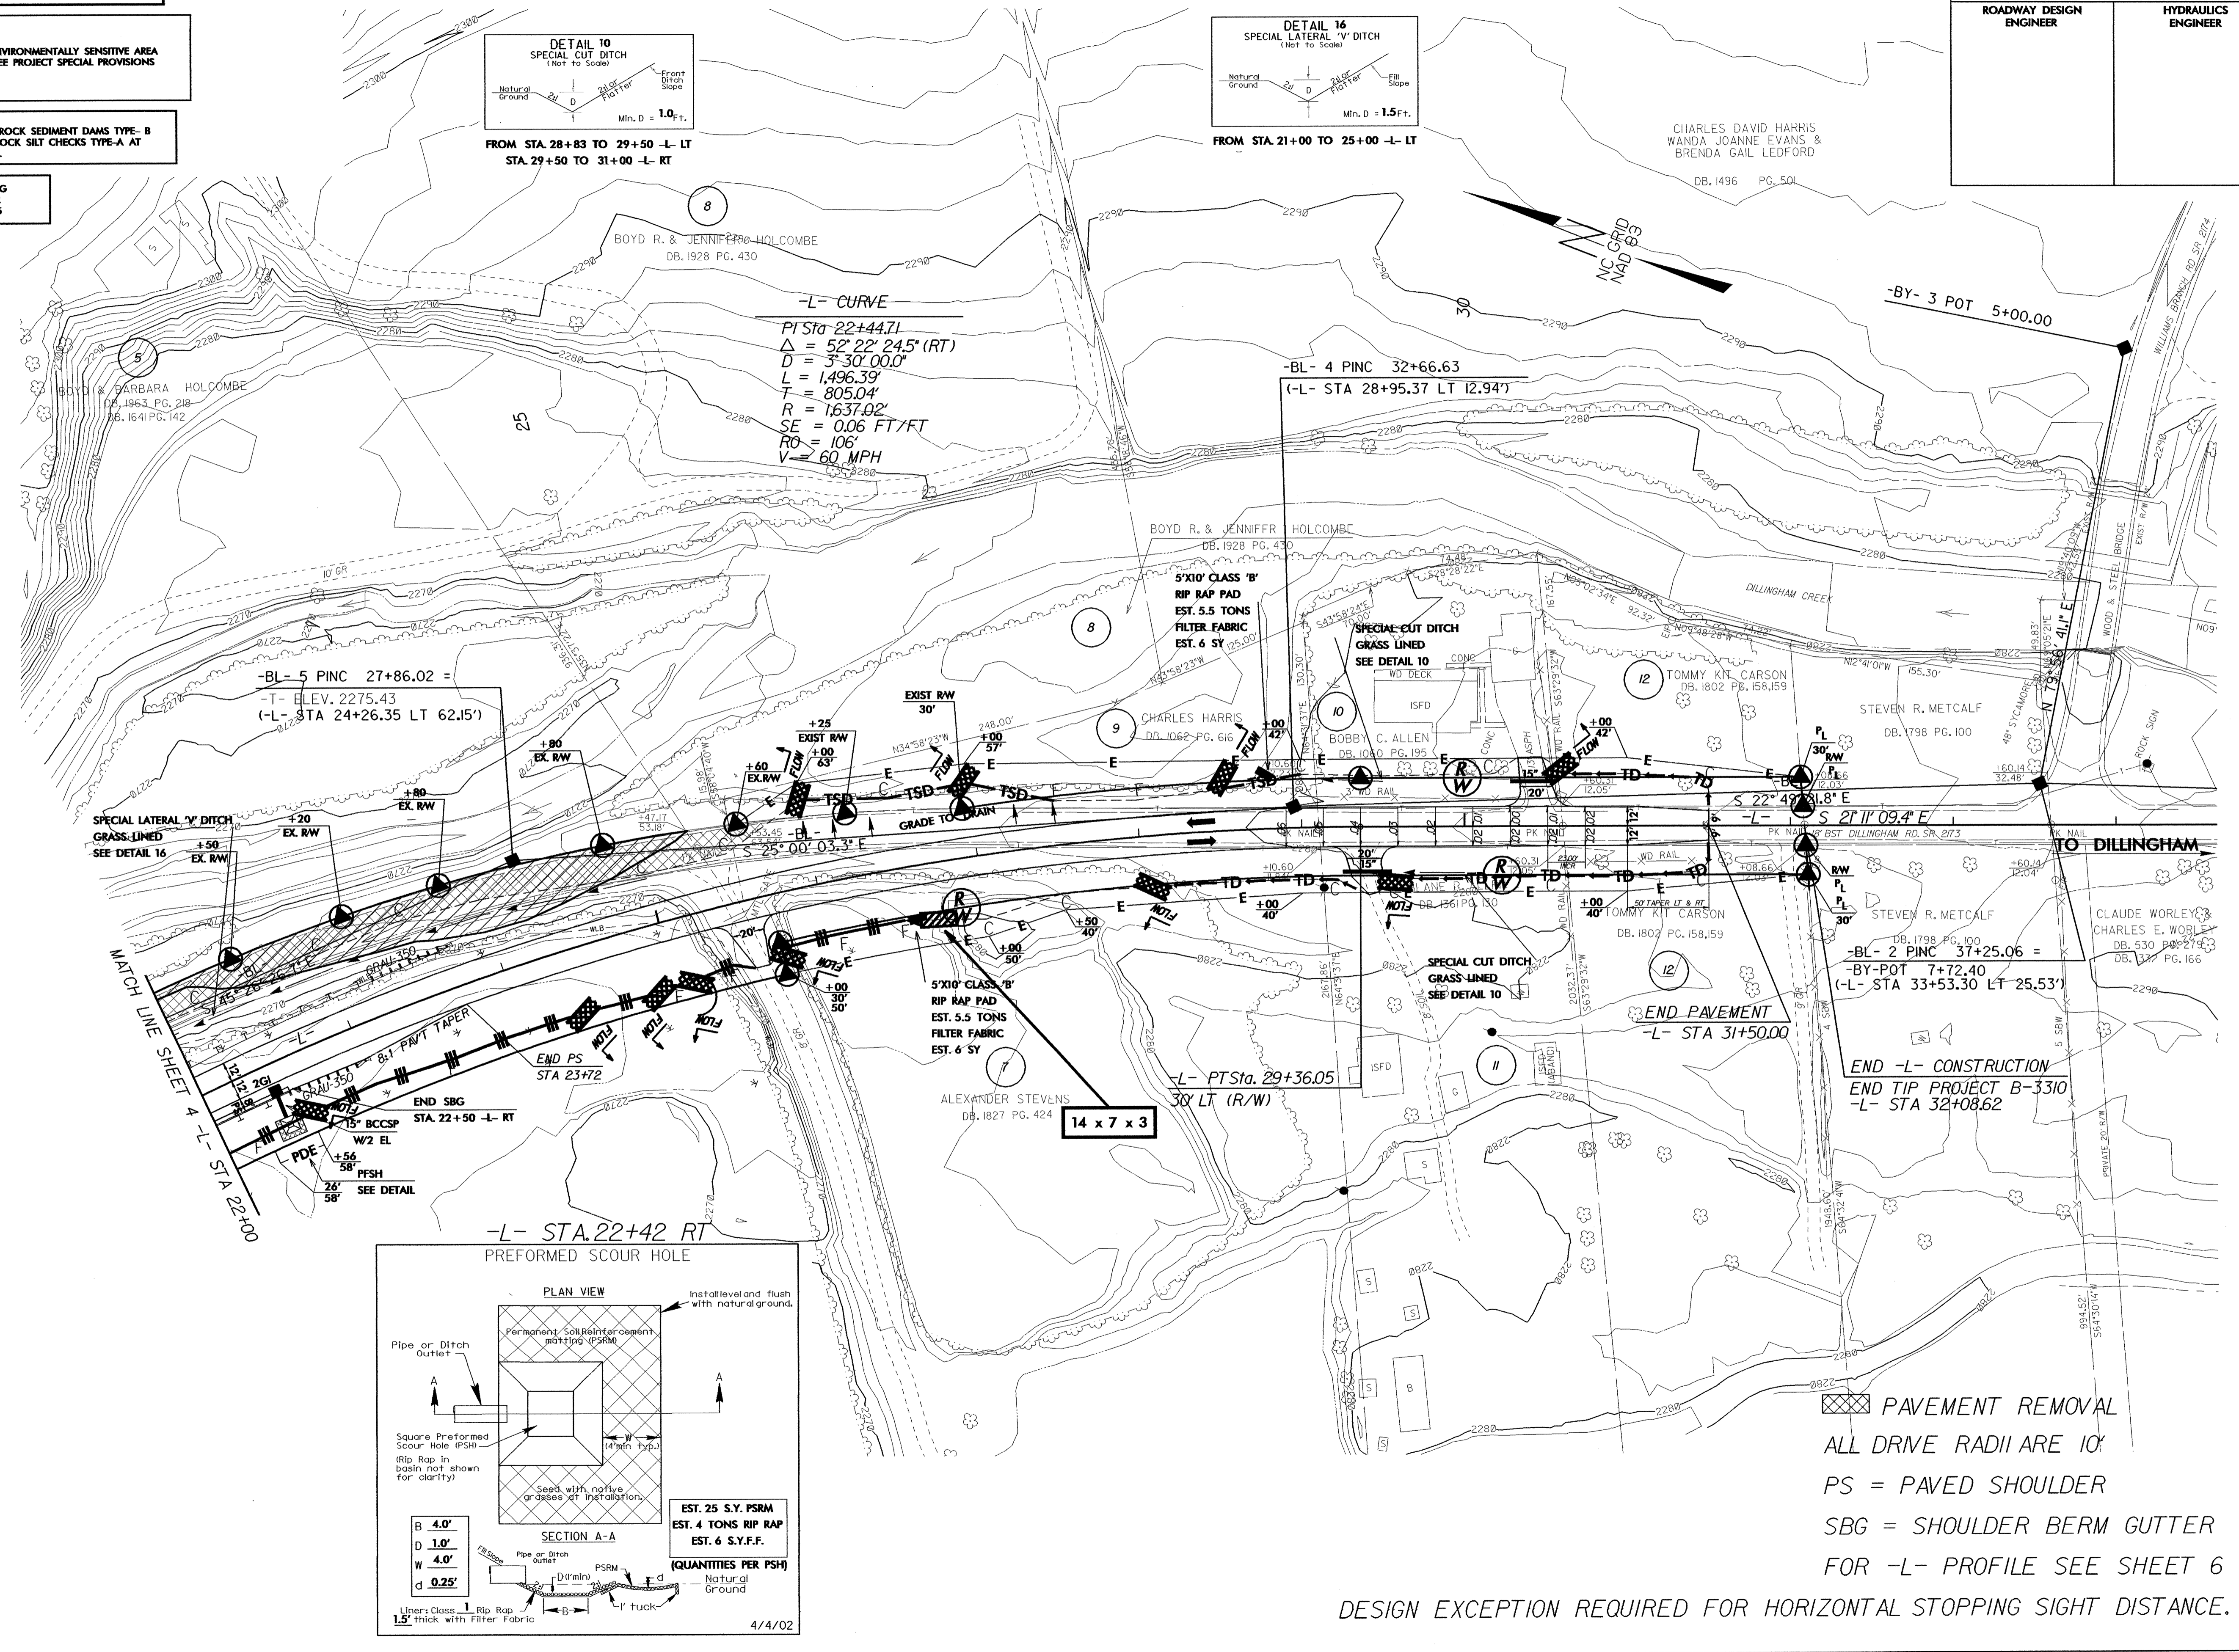

PAVEMENT REMOVAL
ALL DRIVE RADII ARE 10'
PS = PAVED SHOULDER
SBG = SHOULDER BERM GUTTER
FOR -L- PROFILE SEE SHEET 6

DESIGN EXCEPTION REQUIRED FOR HORIZONTAL STOPPING SIGHT DISTANCE.