





PROJECT REFERENCE NO.	SHEET NO.
R-2911A	EC-59/CONST.32
R/W SHEET NO.	
ROADWAY DESIGN ENGINEER	HYDRAULICS ENGINEER

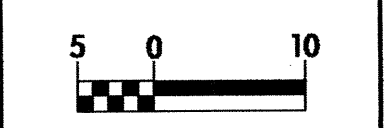

CONST. REV.
R/W REV.

NOTE: PERIMETER EROSION CONTROL MEASURES SHALL BE INSTALLED DURING CLEARING AND GRUBBING PHASE.

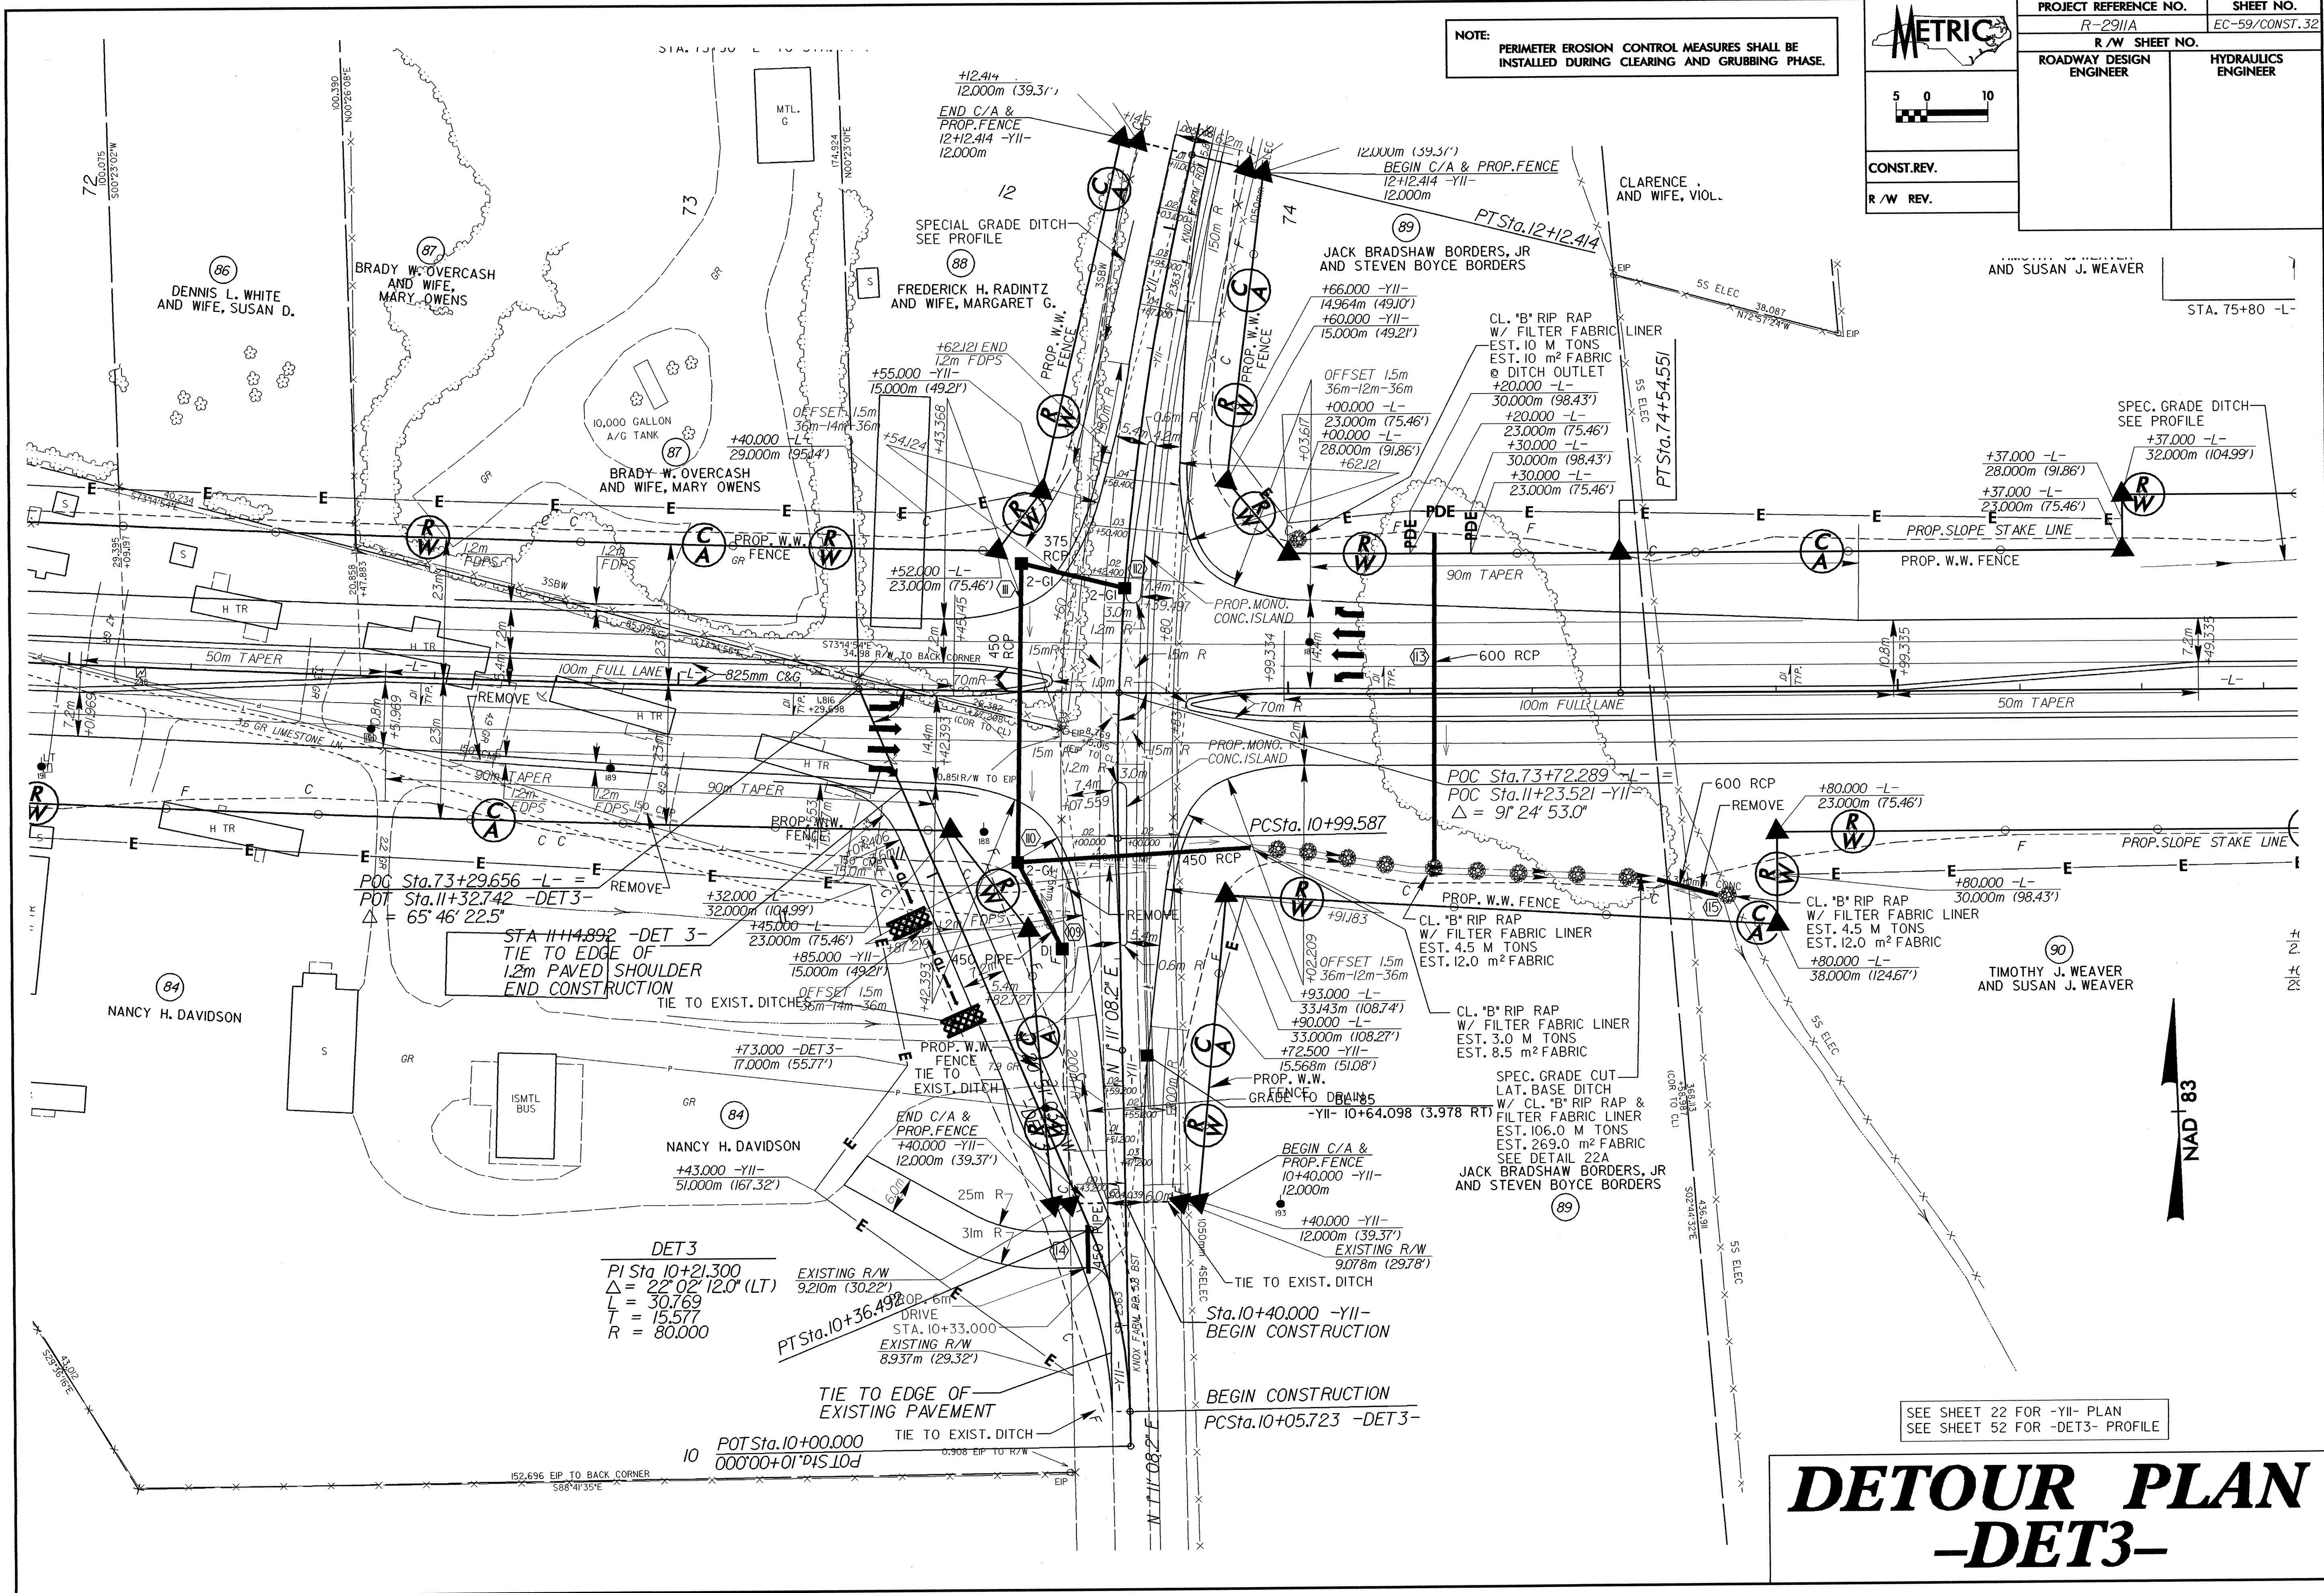

DET3
 PI Sta 10+21.300
 Δ = 22° 02' 12.0" (LT)
 L = 30.769
 T = 15.577
 R = 80.000

SEE SHEET 22 FOR -YII- PLAN
 SEE SHEET 52 FOR -DET3- PROFILE

DETOUR PLAN -DET3-

NAD 83