

METRIC


5 0 10

CONST. REV.
R / W REV.


PROJECT REFERENCE NO. R-2911A	SHEET NO. EC-30/CONST. 30
R / W SHEET NO.	
ROADWAY DESIGN ENGINEER	HYDRAULICS ENGINEER

NOTE: PLACE TEMPORARY ROCK SEDIMENT DAMS TYPE-B AND TEMPORARY ROCK SILT CHECKS TYPE-A AT DRAINAGE OUTLETS.

CLEARING AND GRUBBING EROSION CONTROL FOR CONSTRUCTION SHEET 30

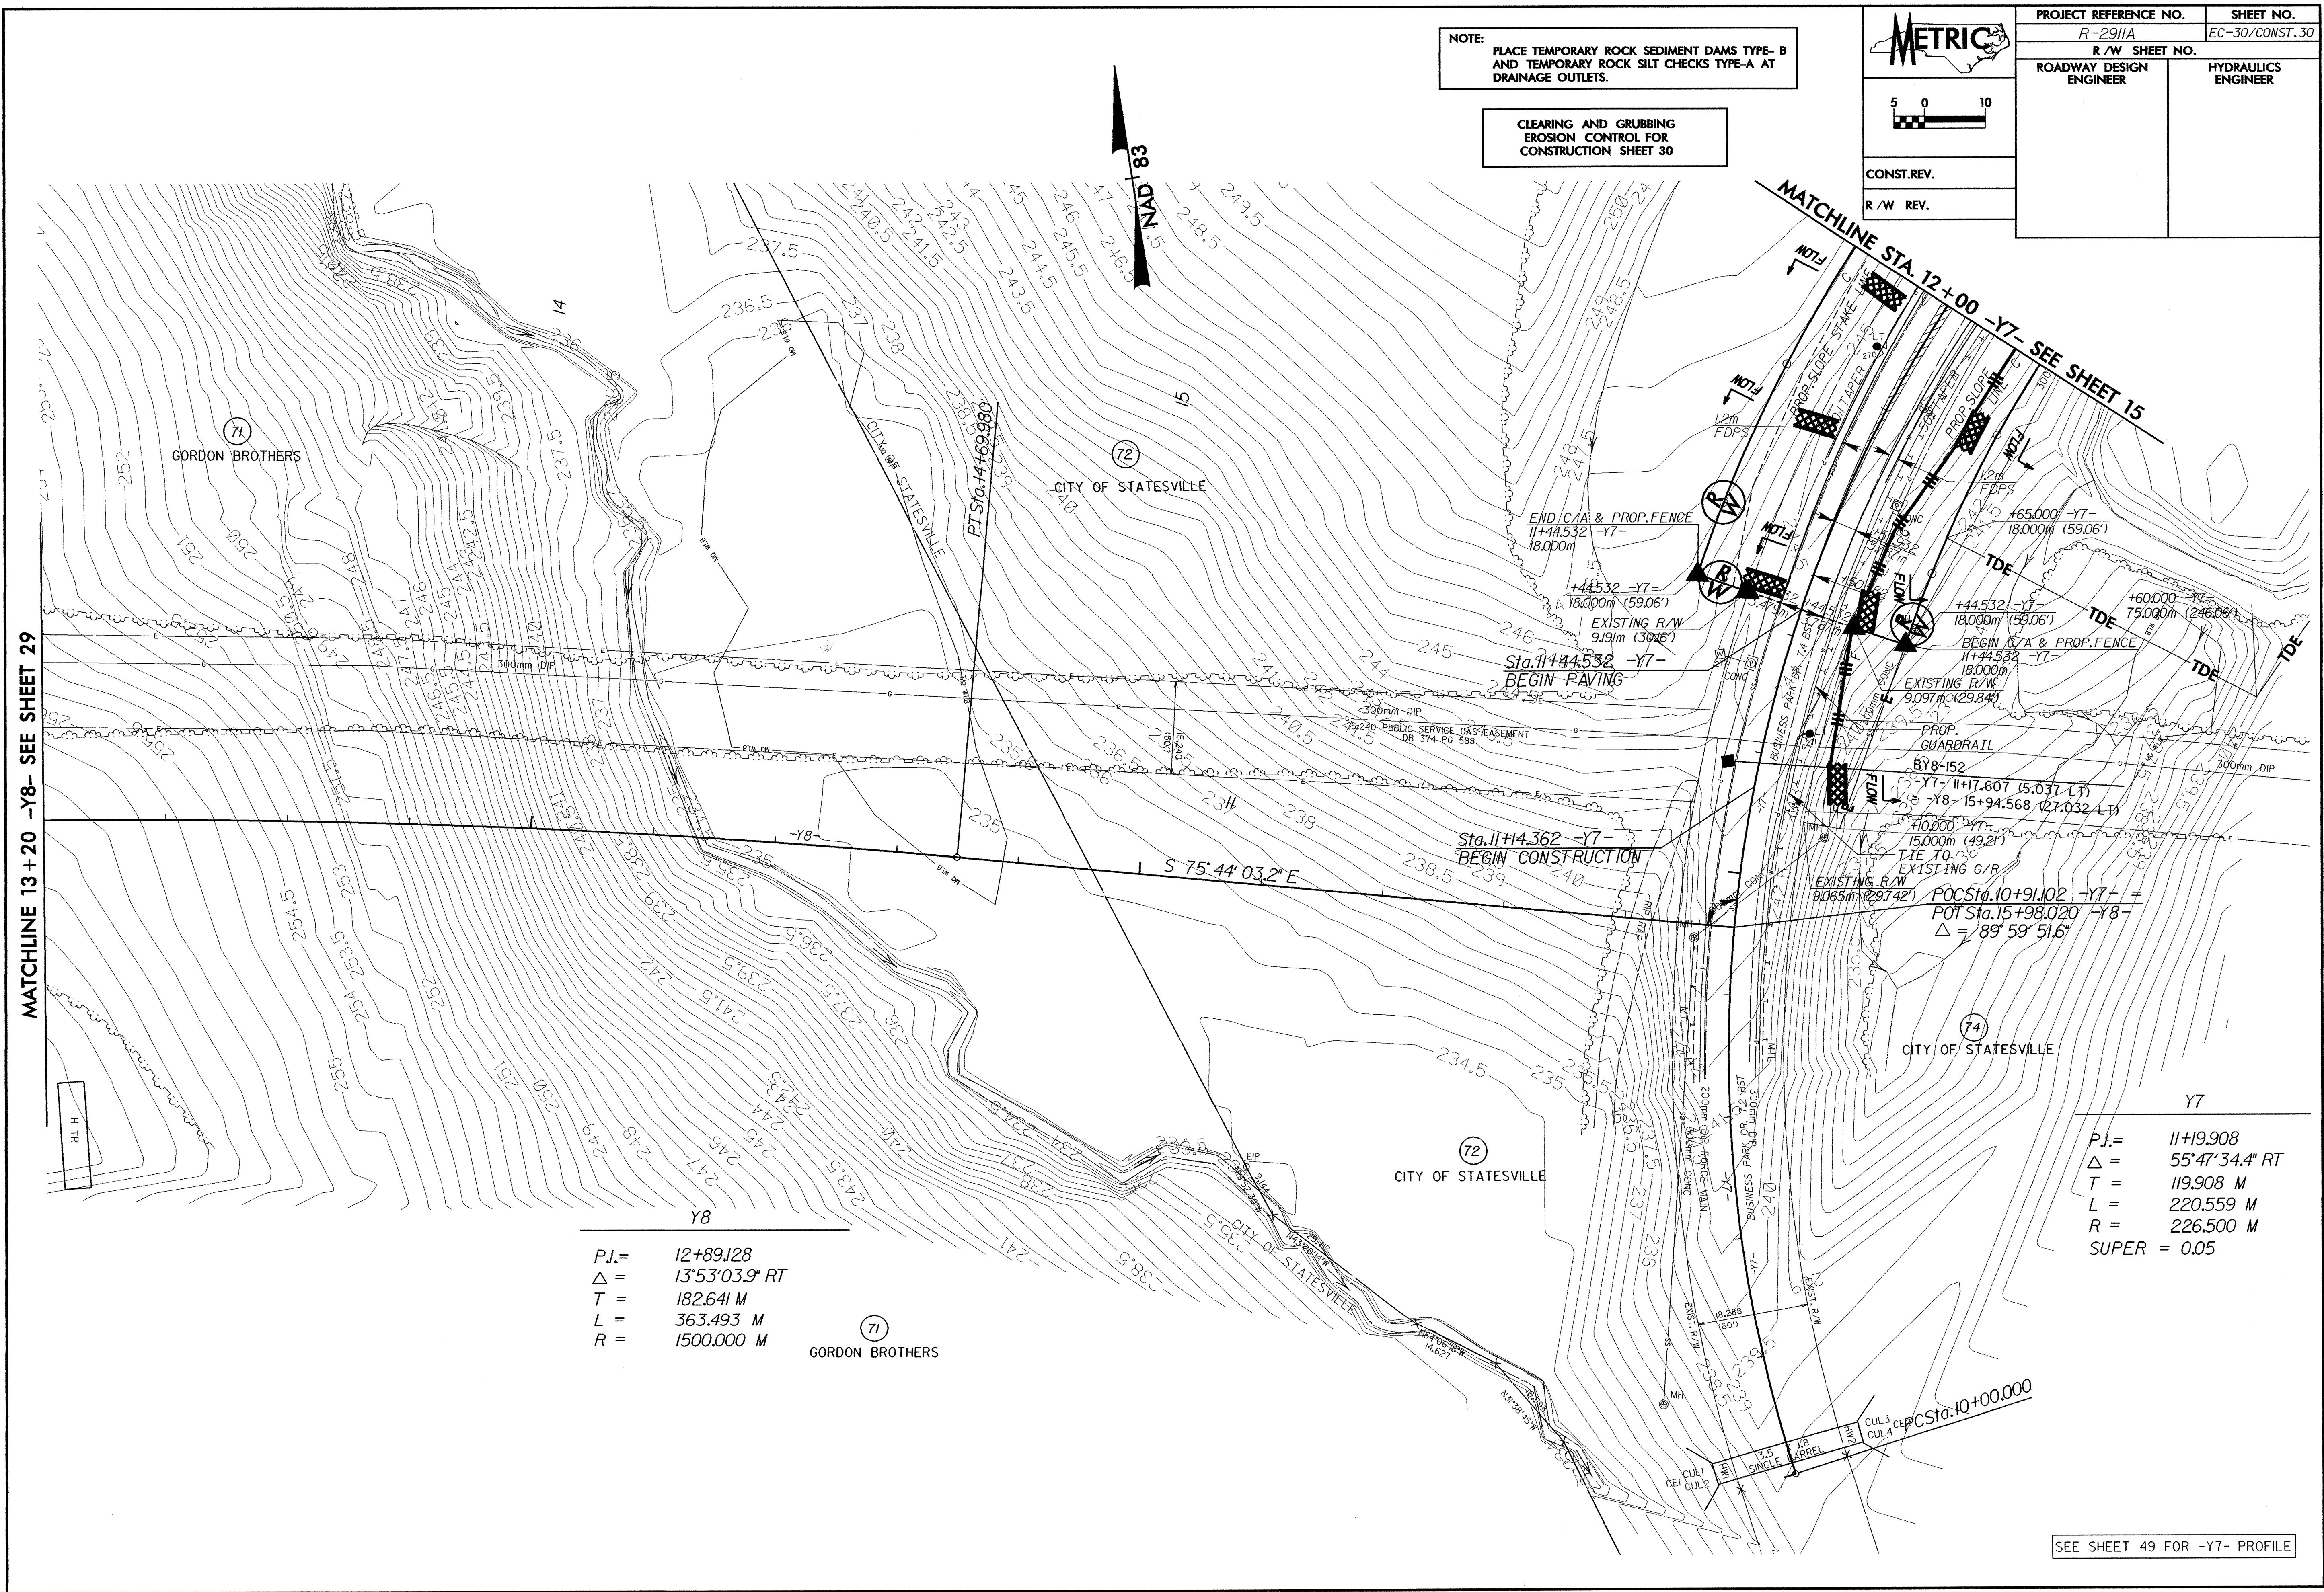

MATCHLINE 13+20 -Y8- SEE SHEET 29

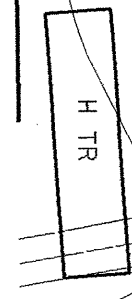

P.I. = 12+89128
 Δ = 13°53'03.9" RT
 T = 182.641 M
 L = 363.493 M
 R = 1500.000 M

(71) GORDON BROTHERS

(72) CITY OF STATESVILLE

(74) CITY OF STATESVILLE

Y7
 P.I. = 11+19.908
 Δ = 55°47'34.4" RT
 T = 119.908 M
 L = 220.559 M
 R = 226.500 M
 SUPER = 0.05

SEE SHEET 49 FOR -Y7- PROFILE