

METRIC

5 0 10



CONST. REV.

R / W REV.

PROJECT REFERENCE NO.	SHEET NO.
R-2911A	EC-26/CONST. 25
R / W SHEET NO.	
ROADWAY DESIGN ENGINEER	HYDRAULICS ENGINEER

NOTE: PLACE TEMPORARY ROCK SEDIMENT DAMS TYPE-B AND TEMPORARY ROCK SILT CHECKS TYPE-A AT DRAINAGE OUTLETS.

CLEARING AND GRUBBING EROSION CONTROL FOR CONSTRUCTION SHEET 25

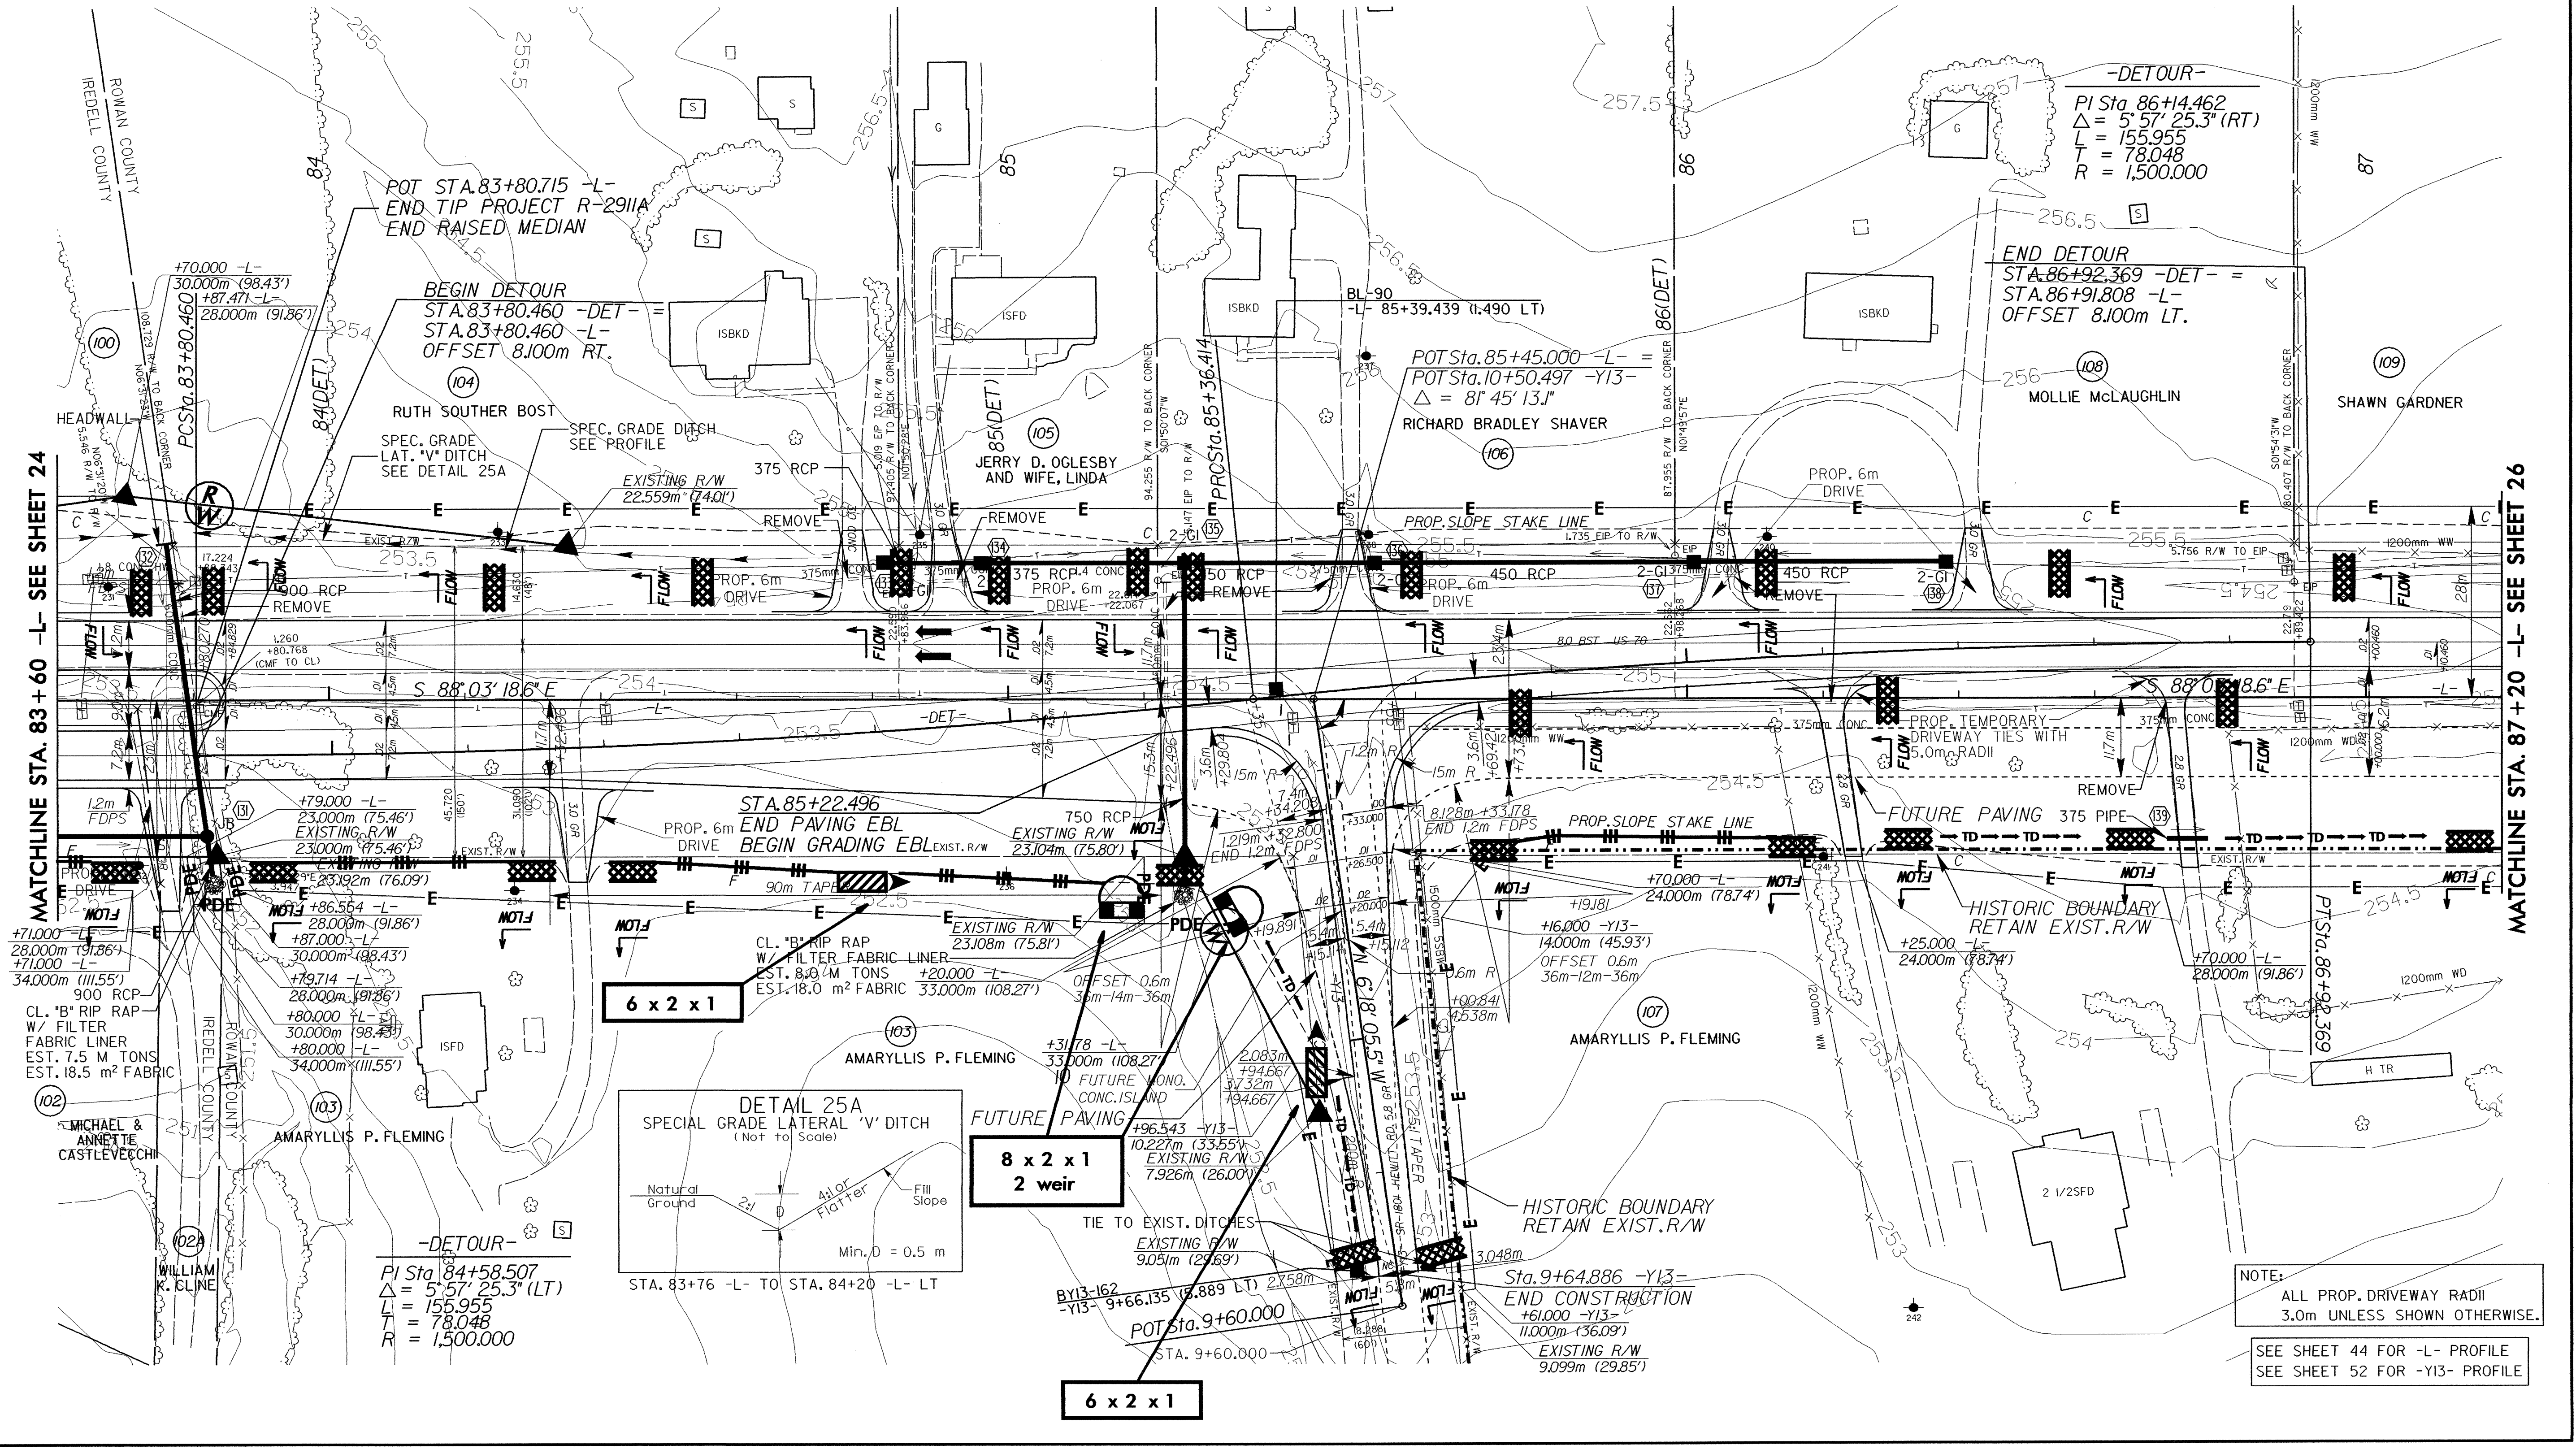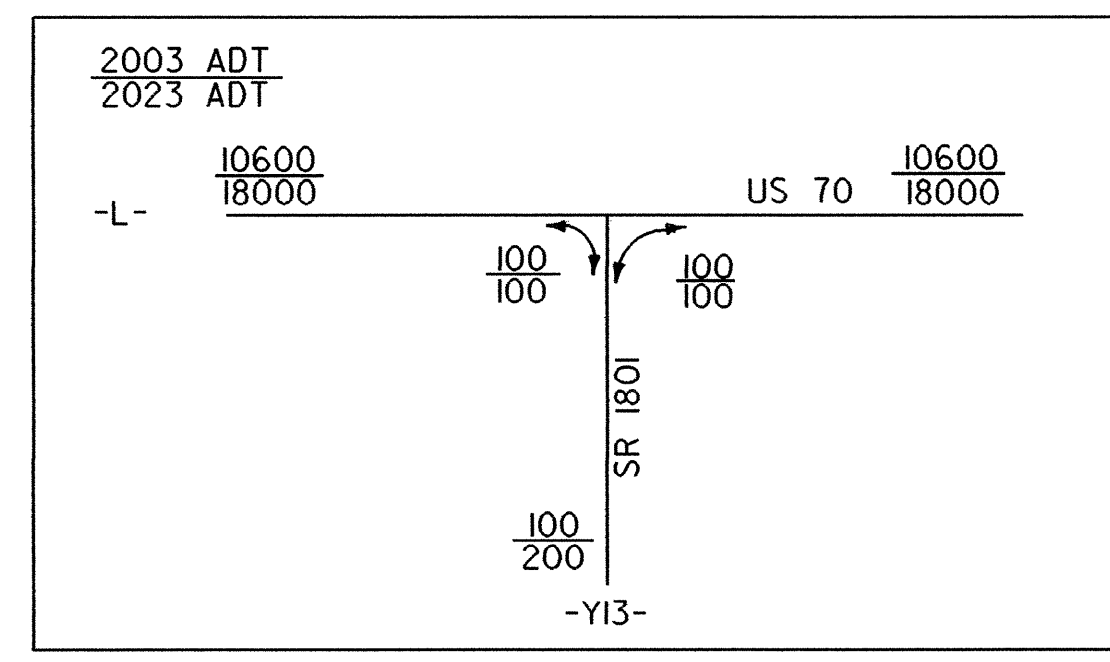

NOTE: ALL PROP. DRIVEWAY RADII 3.0m UNLESS SHOWN OTHERWISE.

SEE SHEET 44 FOR -L- PROFILE
SEE SHEET 52 FOR -Y13- PROFILE