



PROJECT REFERENCE NO. R-2911A	SHEET NO. EC-24/CONST.23
R/W SHEET NO.	
ROADWAY DESIGN ENGINEER	HYDRAULICS ENGINEER

 

CONST. REV.
R/W REV.

NOTE: PLACE TEMPORARY ROCK SEDIMENT DAMS TYPE-B AND TEMPORARY ROCK SILT CHECKS TYPE-A AT DRAINAGE OUTLETS.







CLEARING AND GRUBBING EROSION CONTROL FOR CONSTRUCTION SHEET 23

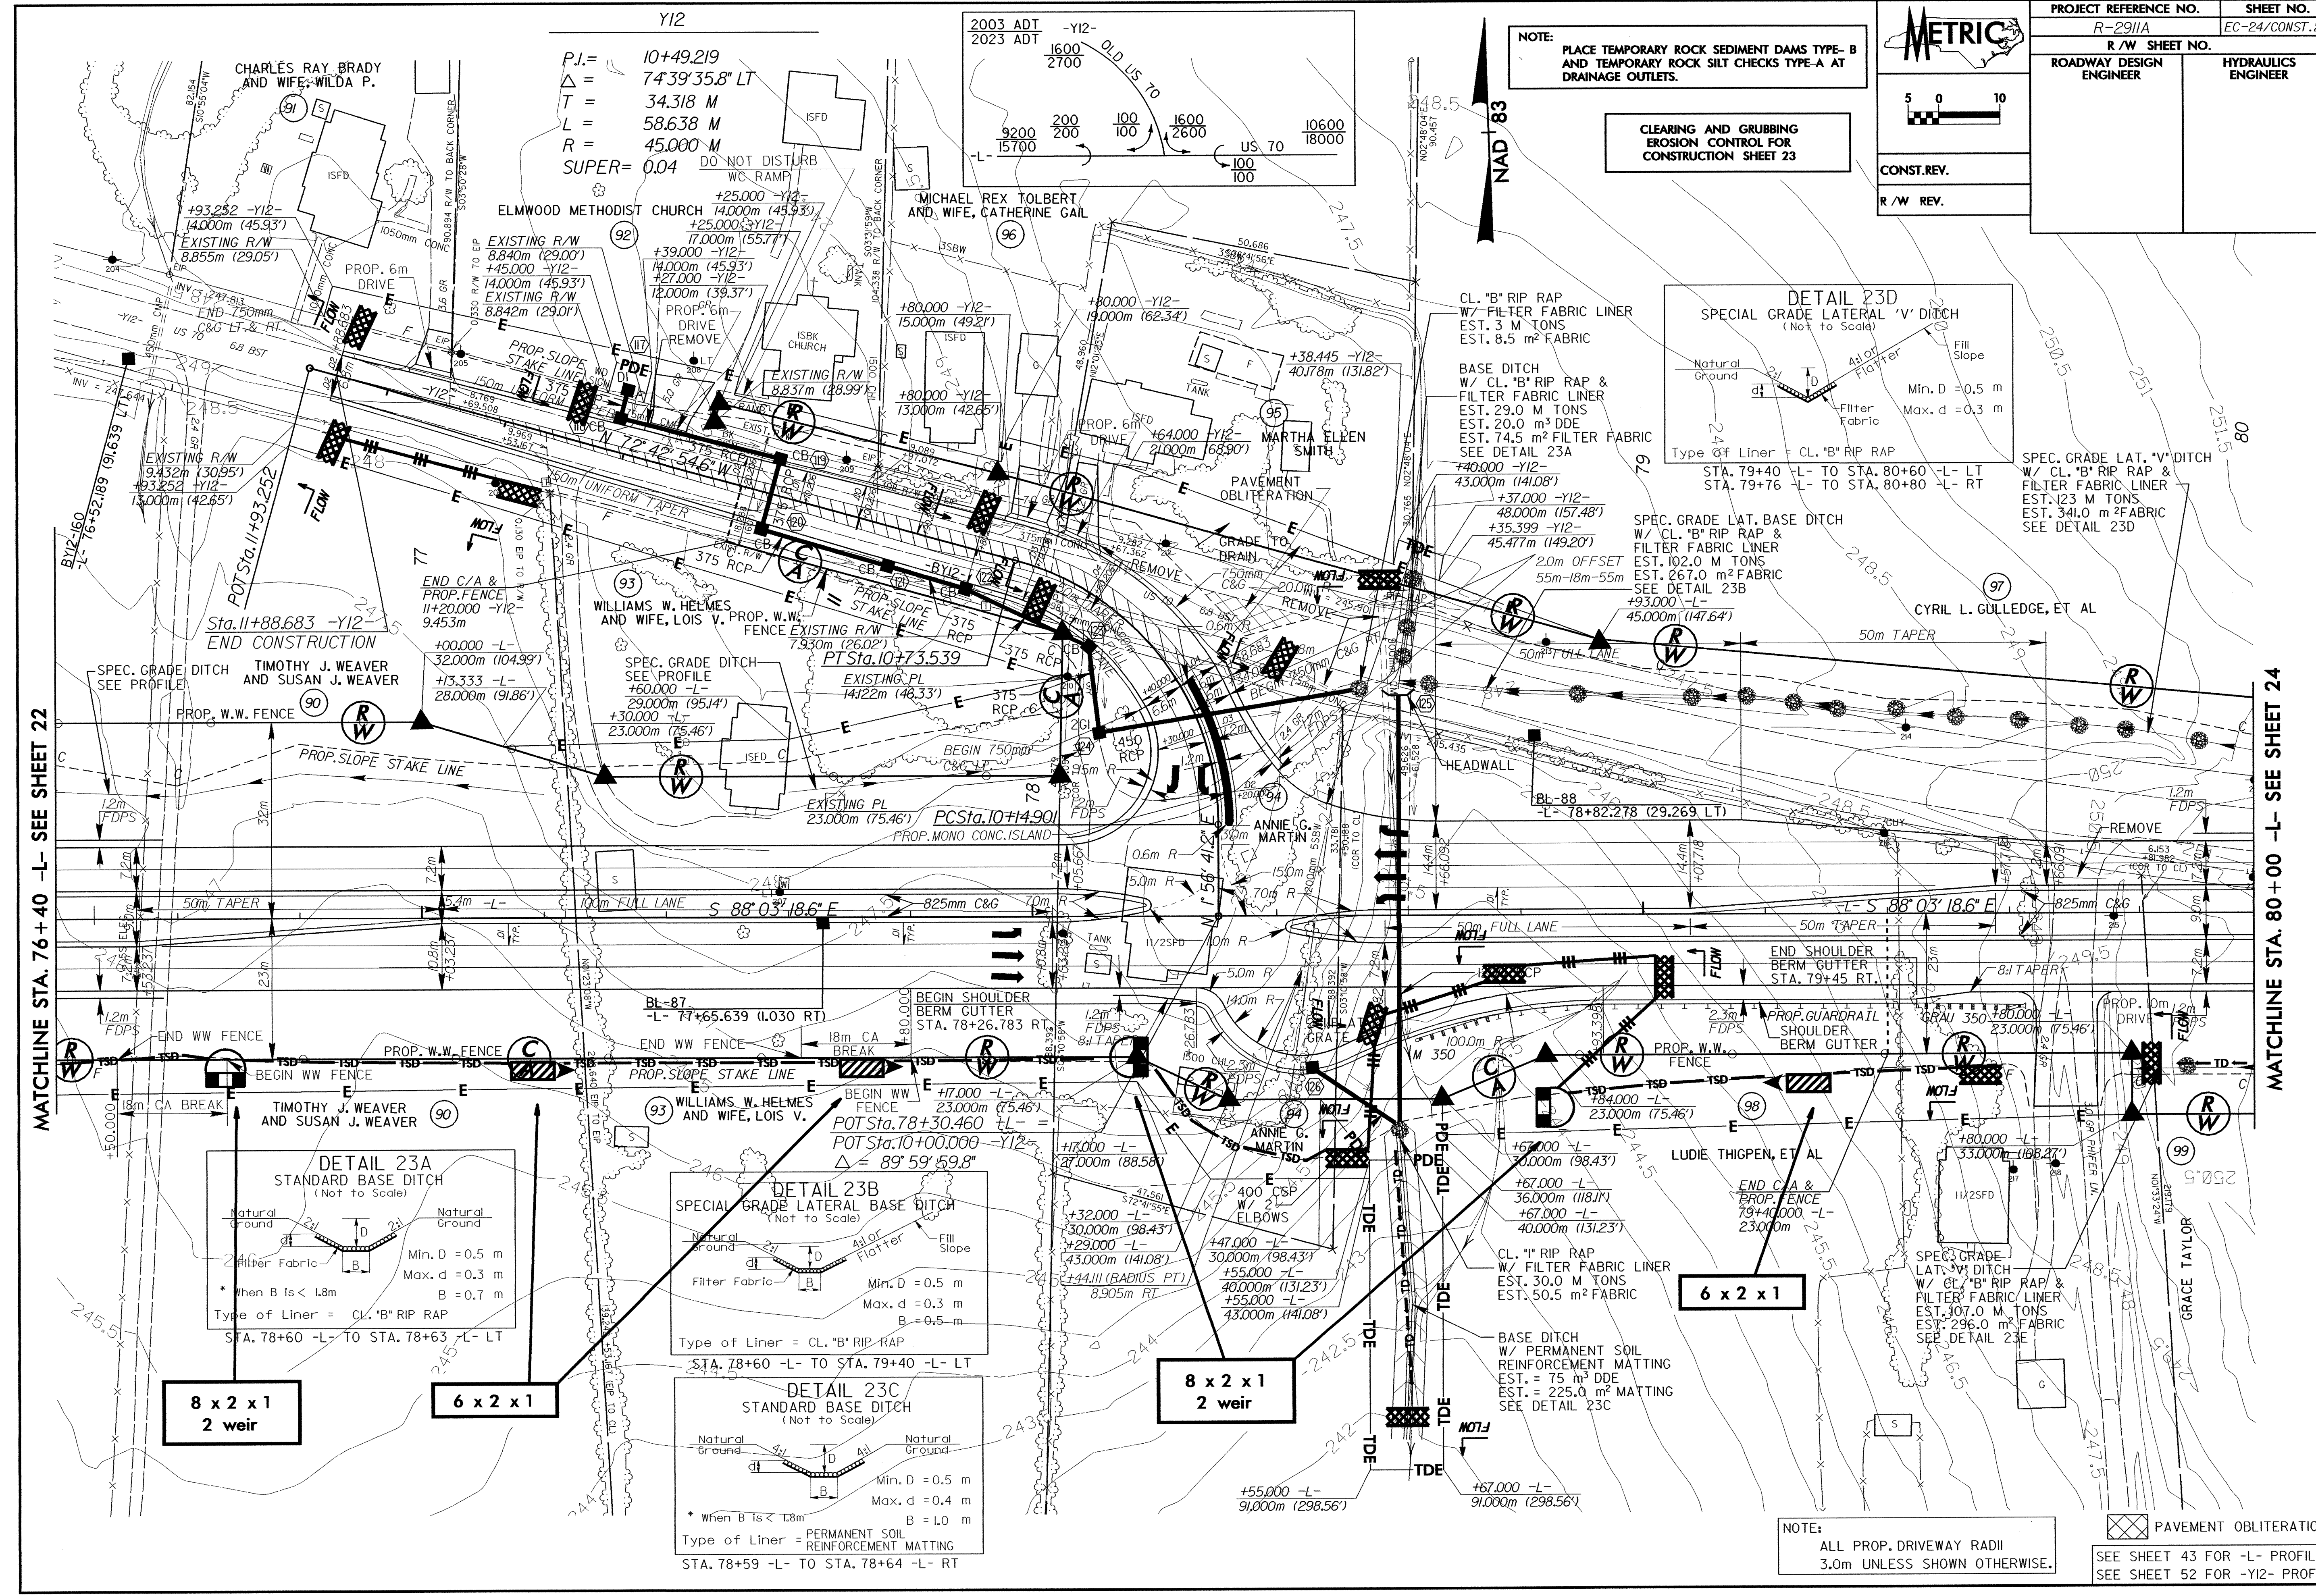

MATCHLINE STA. 76+40 -L- SEE SHEET 22

MATCHLINE STA. 80+00 -L- SEE SHEET 24

Y12
 $PJ. = 10+49.219$
 $\Delta = 74^{\circ}39'35.8" LT$
 $T = 34.318 M$
 $L = 58.638 M$
 $R = 45.000 M$
 $SUPER = 0.04$ DO NOT DISTURB WC RAMP

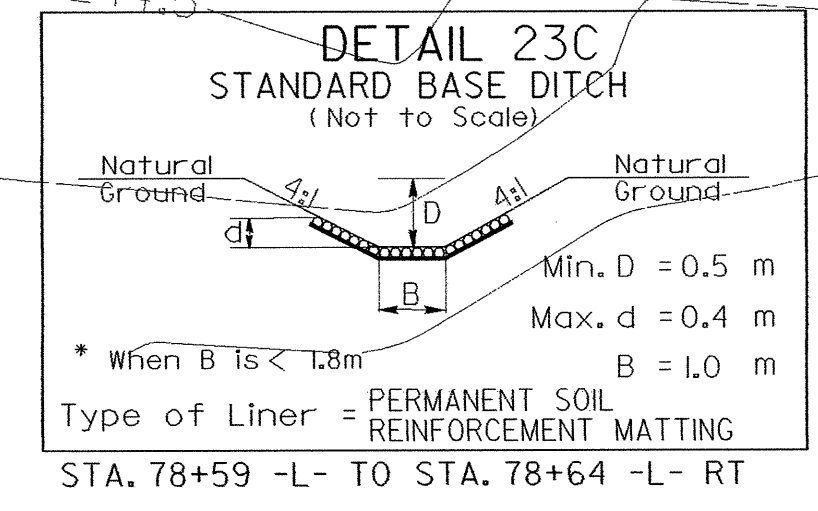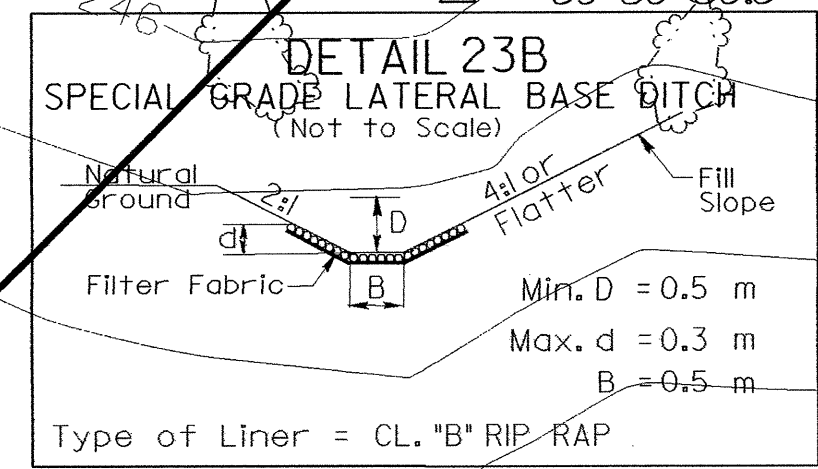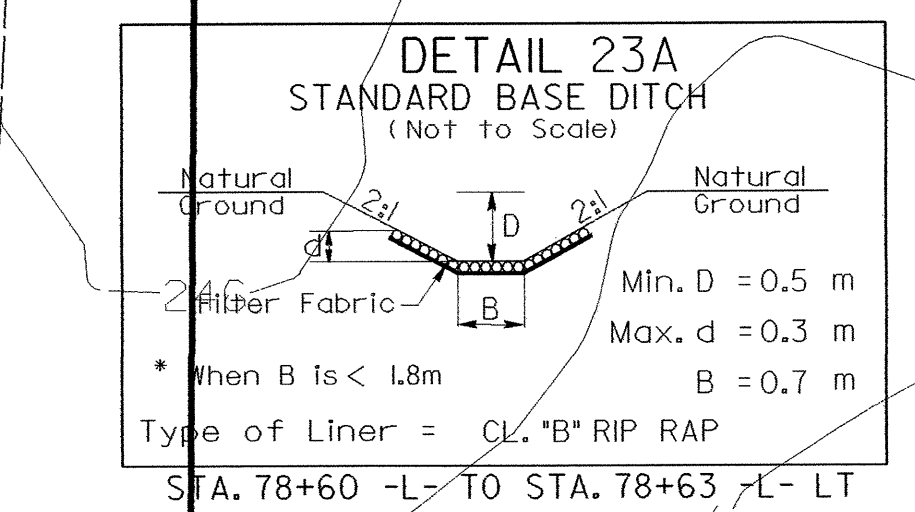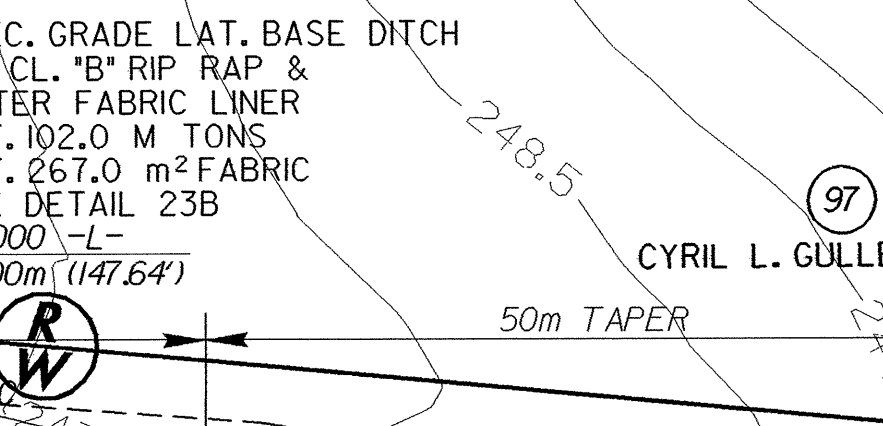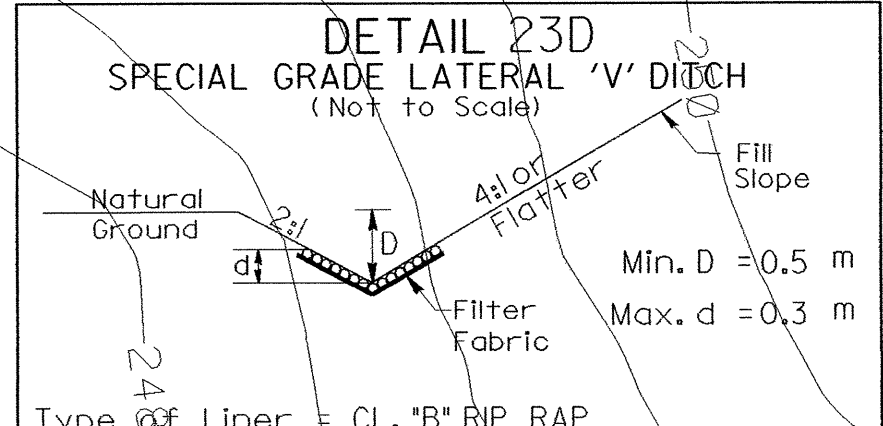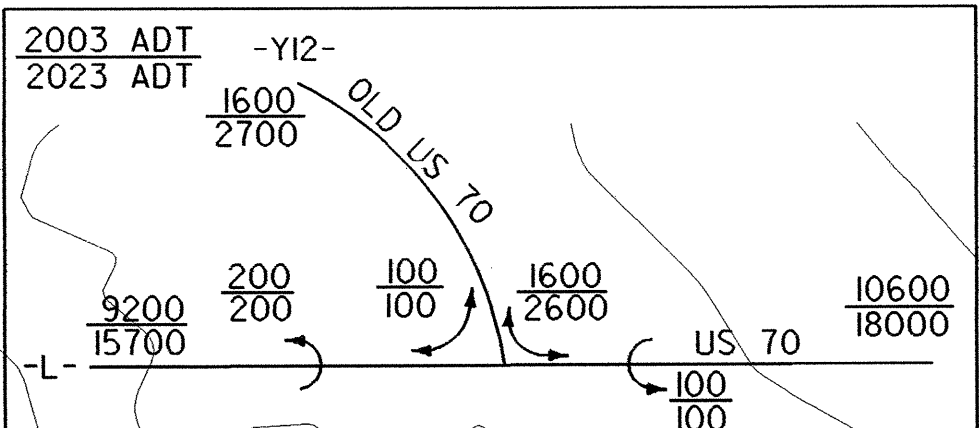

8 x 2 x 1
 2 weir

6 x 2 x 1

8 x 2 x 1
 2 weir

6 x 2 x 1

NOTE: ALL PROP. DRIVEWAY RADII 3.0m UNLESS SHOWN OTHERWISE.

PAVEMENT OBLITERATION
 SEE SHEET 43 FOR -L- PROFILE
 SEE SHEET 52 FOR -Y12- PROFILE