




PROJECT REFERENCE NO. R-2911A	SHEET NO. EC-19/CONST.18
R/W SHEET NO.	
ROADWAY DESIGN ENGINEER	HYDRAULICS ENGINEER
CONST. REV.	
R/W REV.	


NOTE:
PLACE TEMPORARY ROCK SEDIMENT DAMS TYPE-B
AND TEMPORARY ROCK SILT CHECKS TYPE-A AT
DRAINAGE OUTLETS.



CLEARING AND GRUBBING
EROSION CONTROL FOR
CONSTRUCTION SHEET 18

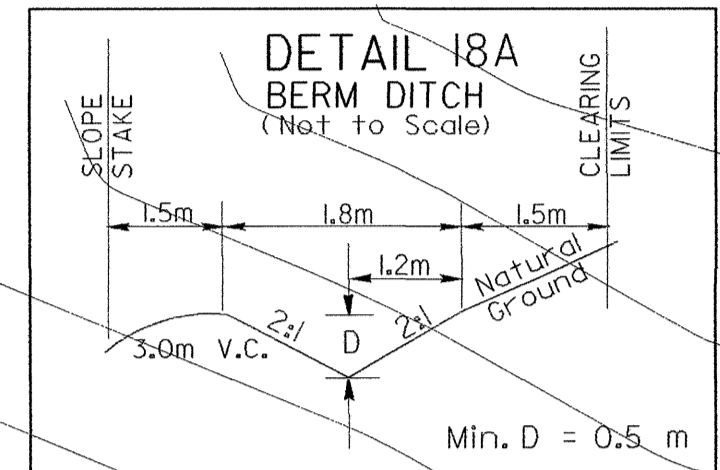

STA. 58+40 -L- TO STA. 59+70 -L- LT
STA. 59+70 -L- TO STA. 61+00 -L- LT
STA. 61+00 -L- TO STA. 62+00 -L- LT

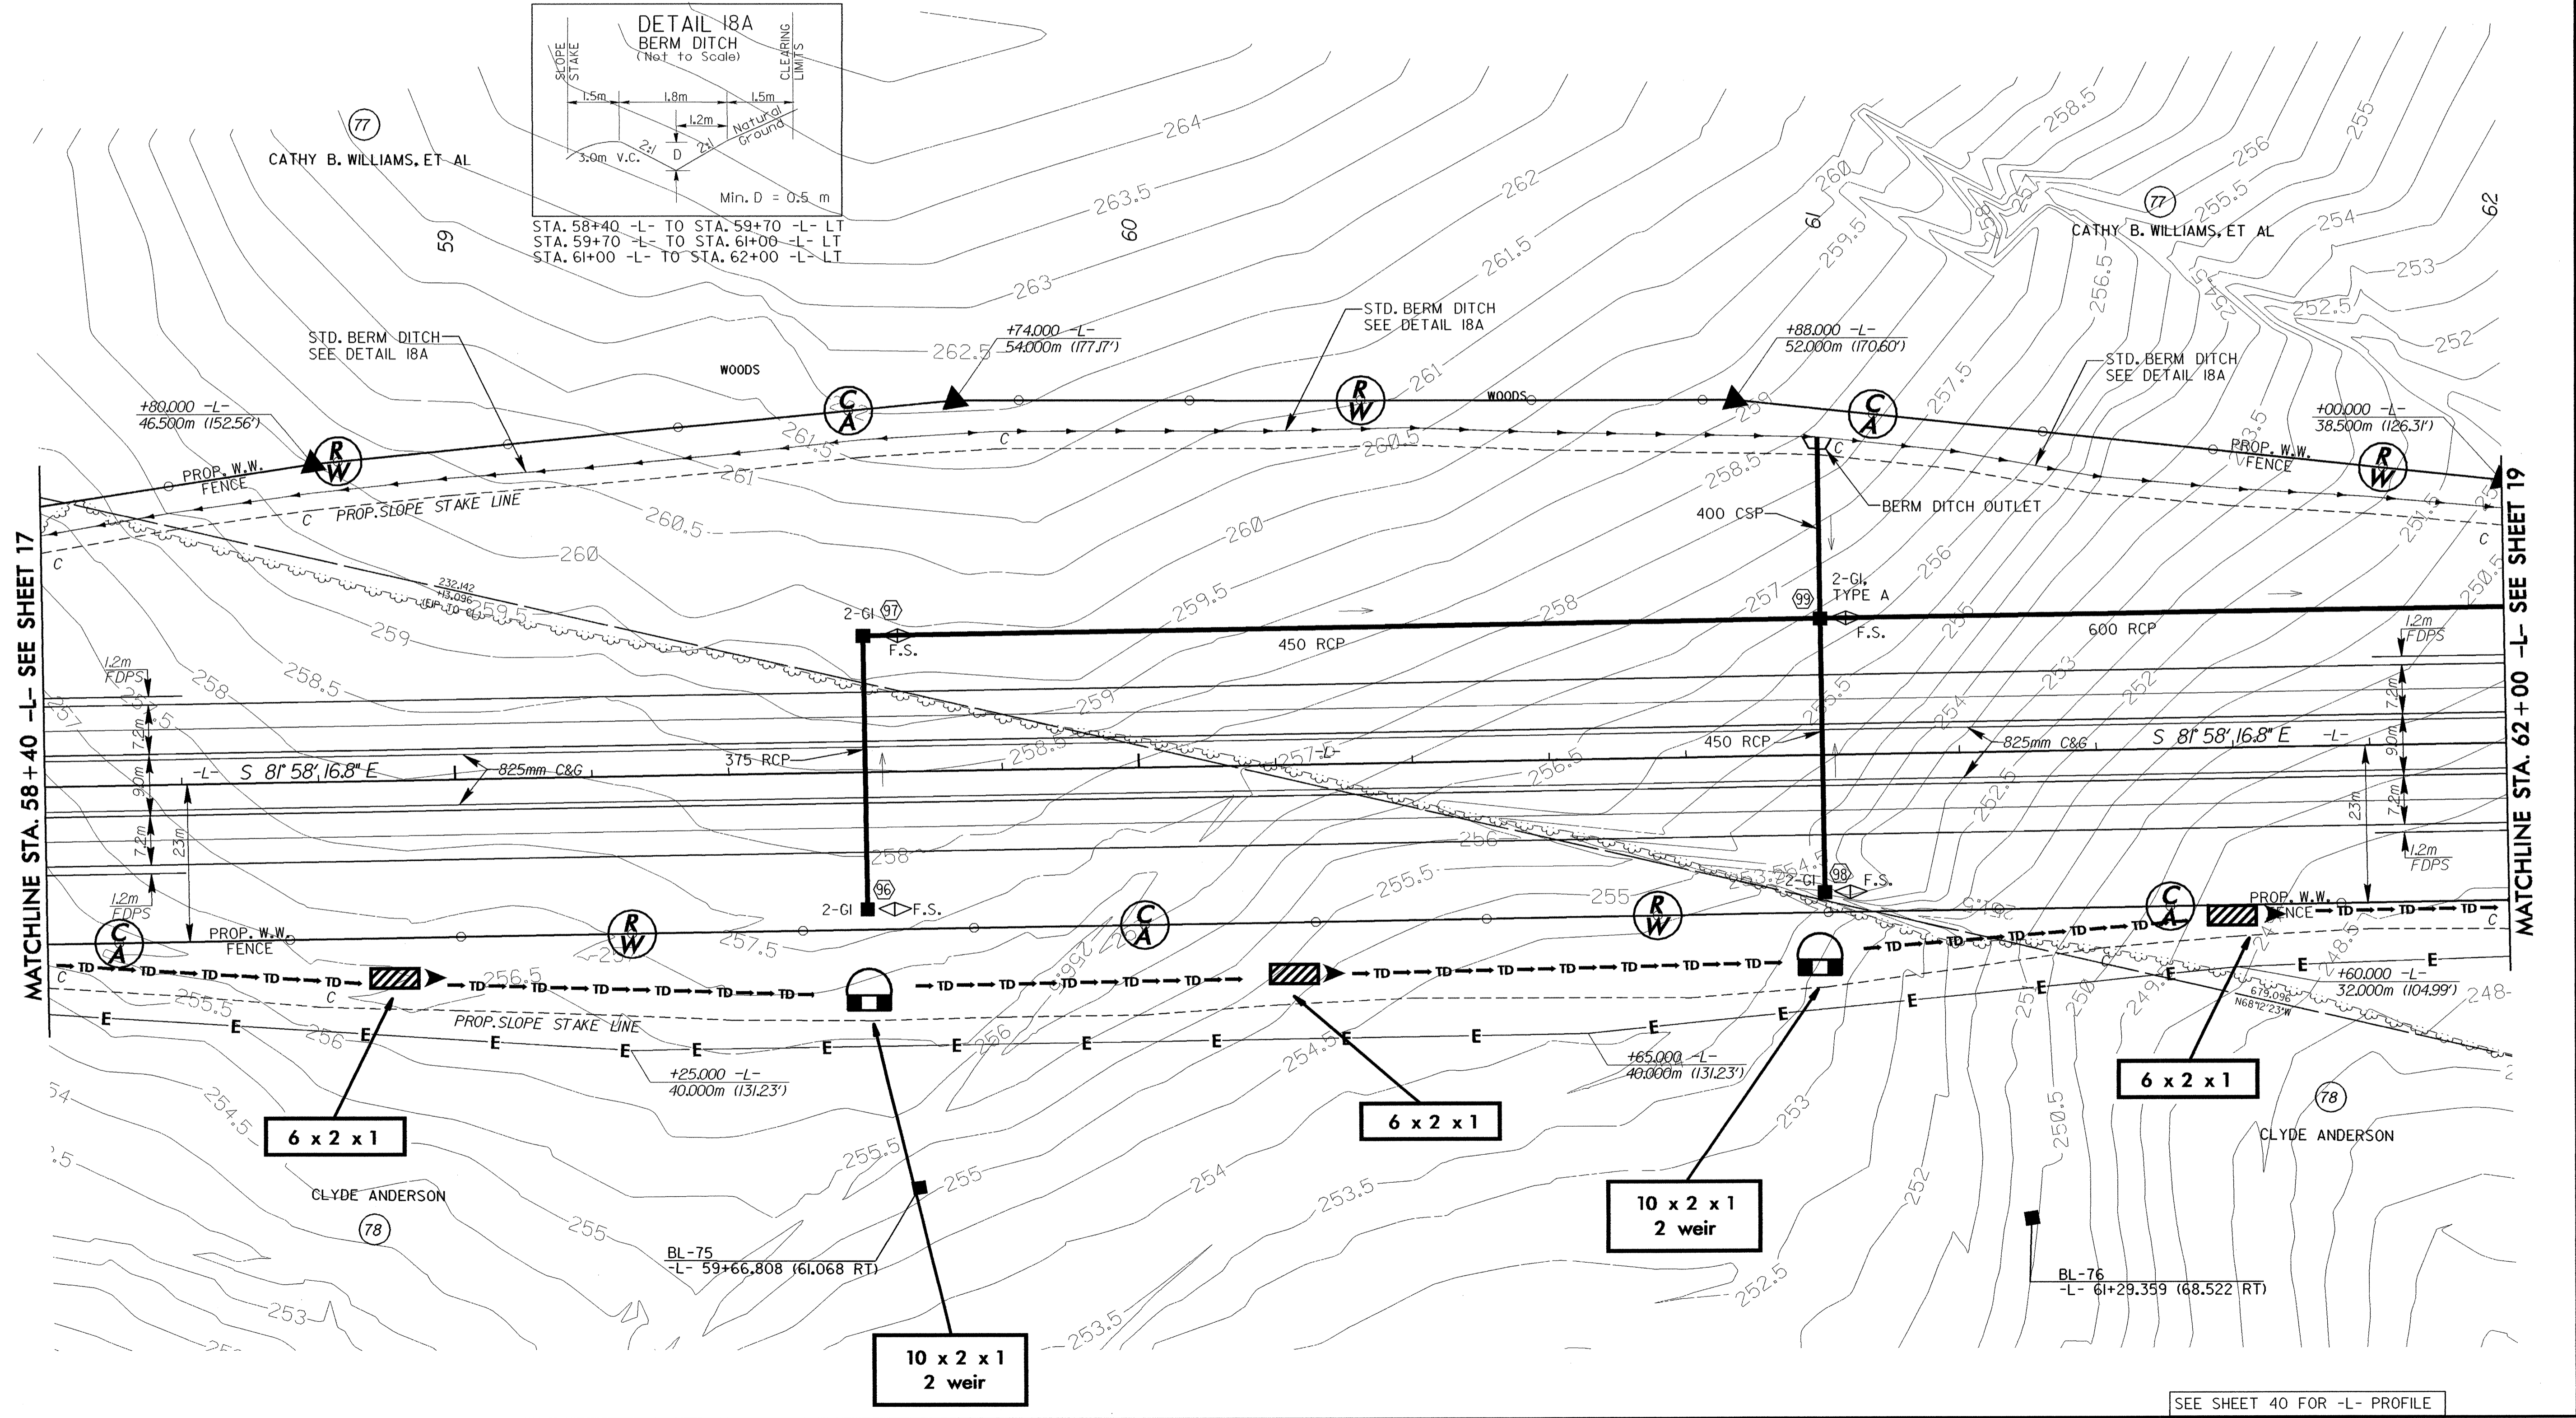

SEE SHEET 40 FOR -L- PROFILE