


	PROJECT REFERENCE NO.	SHEET NO.
	R-2911A	EC-14/CONST.14
	R/W SHEET NO.	
	ROADWAY DESIGN ENGINEER	HYDRAULICS ENGINEER
CONST. REV.		
R/W REV.		

NOTE: PLACE TEMPORARY ROCK SEDIMENT DAMS TYPE-B AND TEMPORARY ROCK SILT CHECKS TYPE-A AT DRAINAGE OUTLETS.

CLEARING AND GRUBBING EROSION CONTROL FOR CONSTRUCTION SHEET 14

 
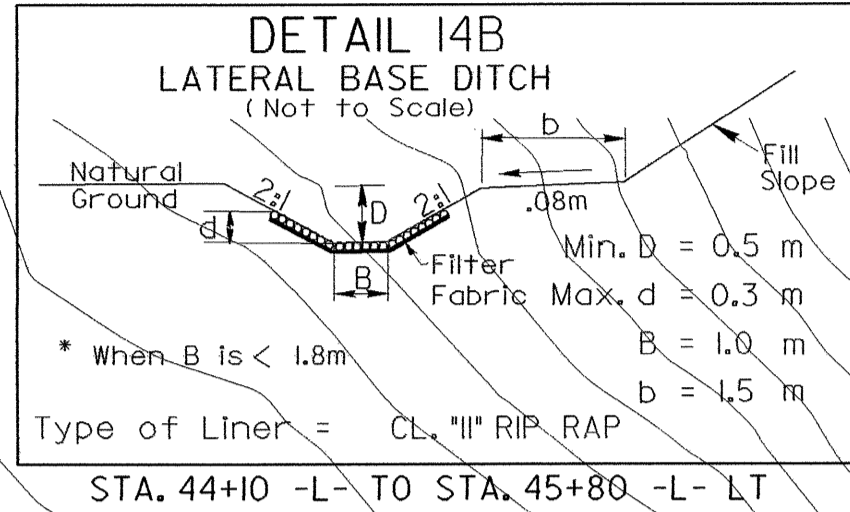
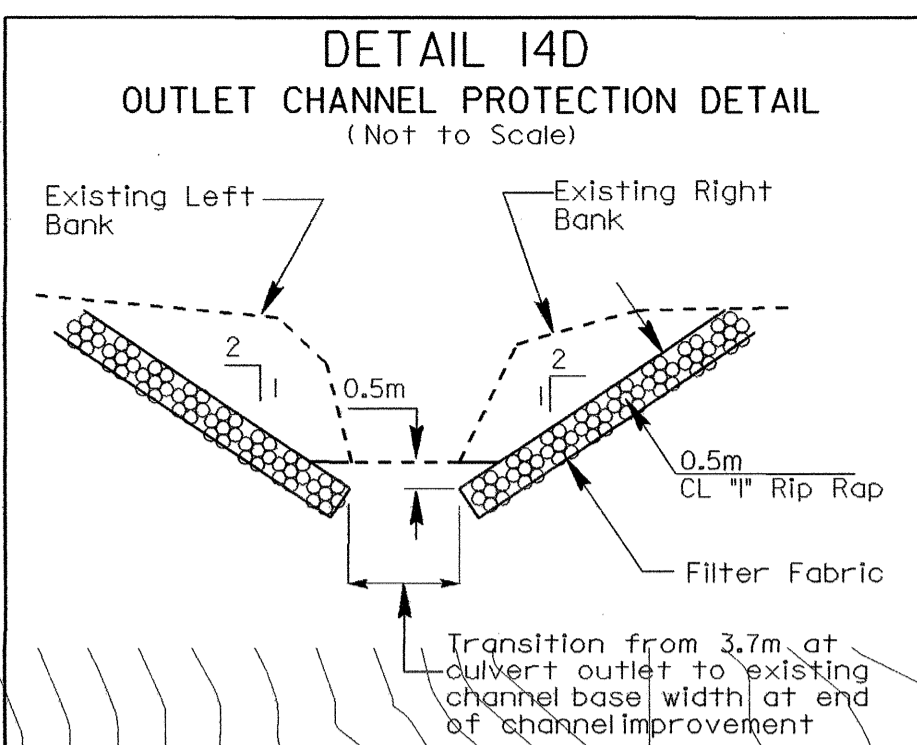


6 x 2 x 1
2 weir

6 x 2 x 1

MATCHLINE STA. 44+00 -L- SEE SHEET 13

MATCHLINE STA. 47+60 -L- SEE SHEET 15

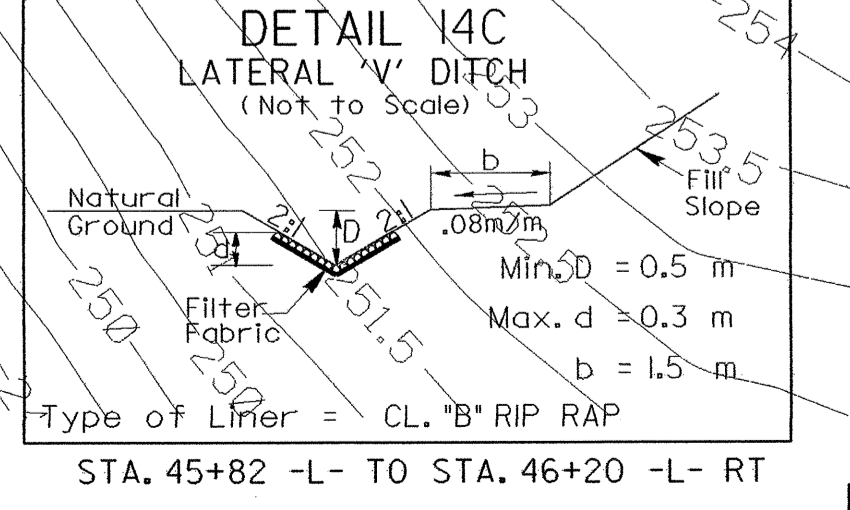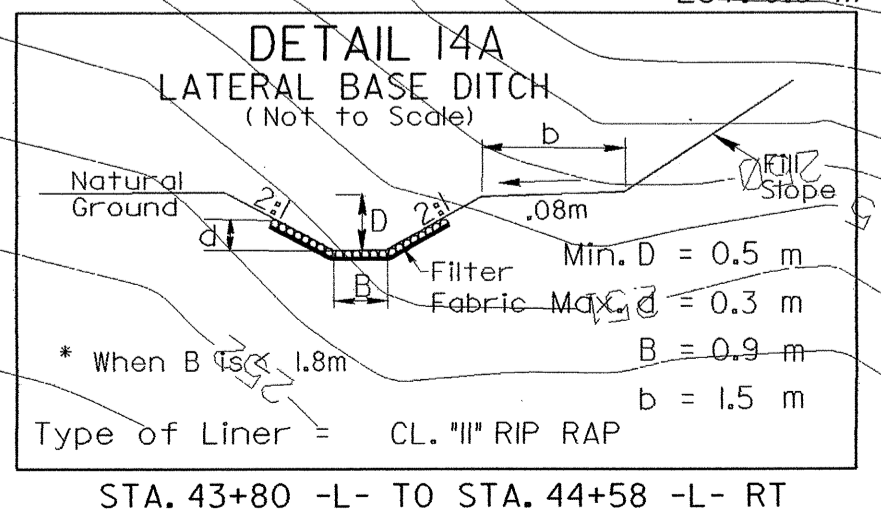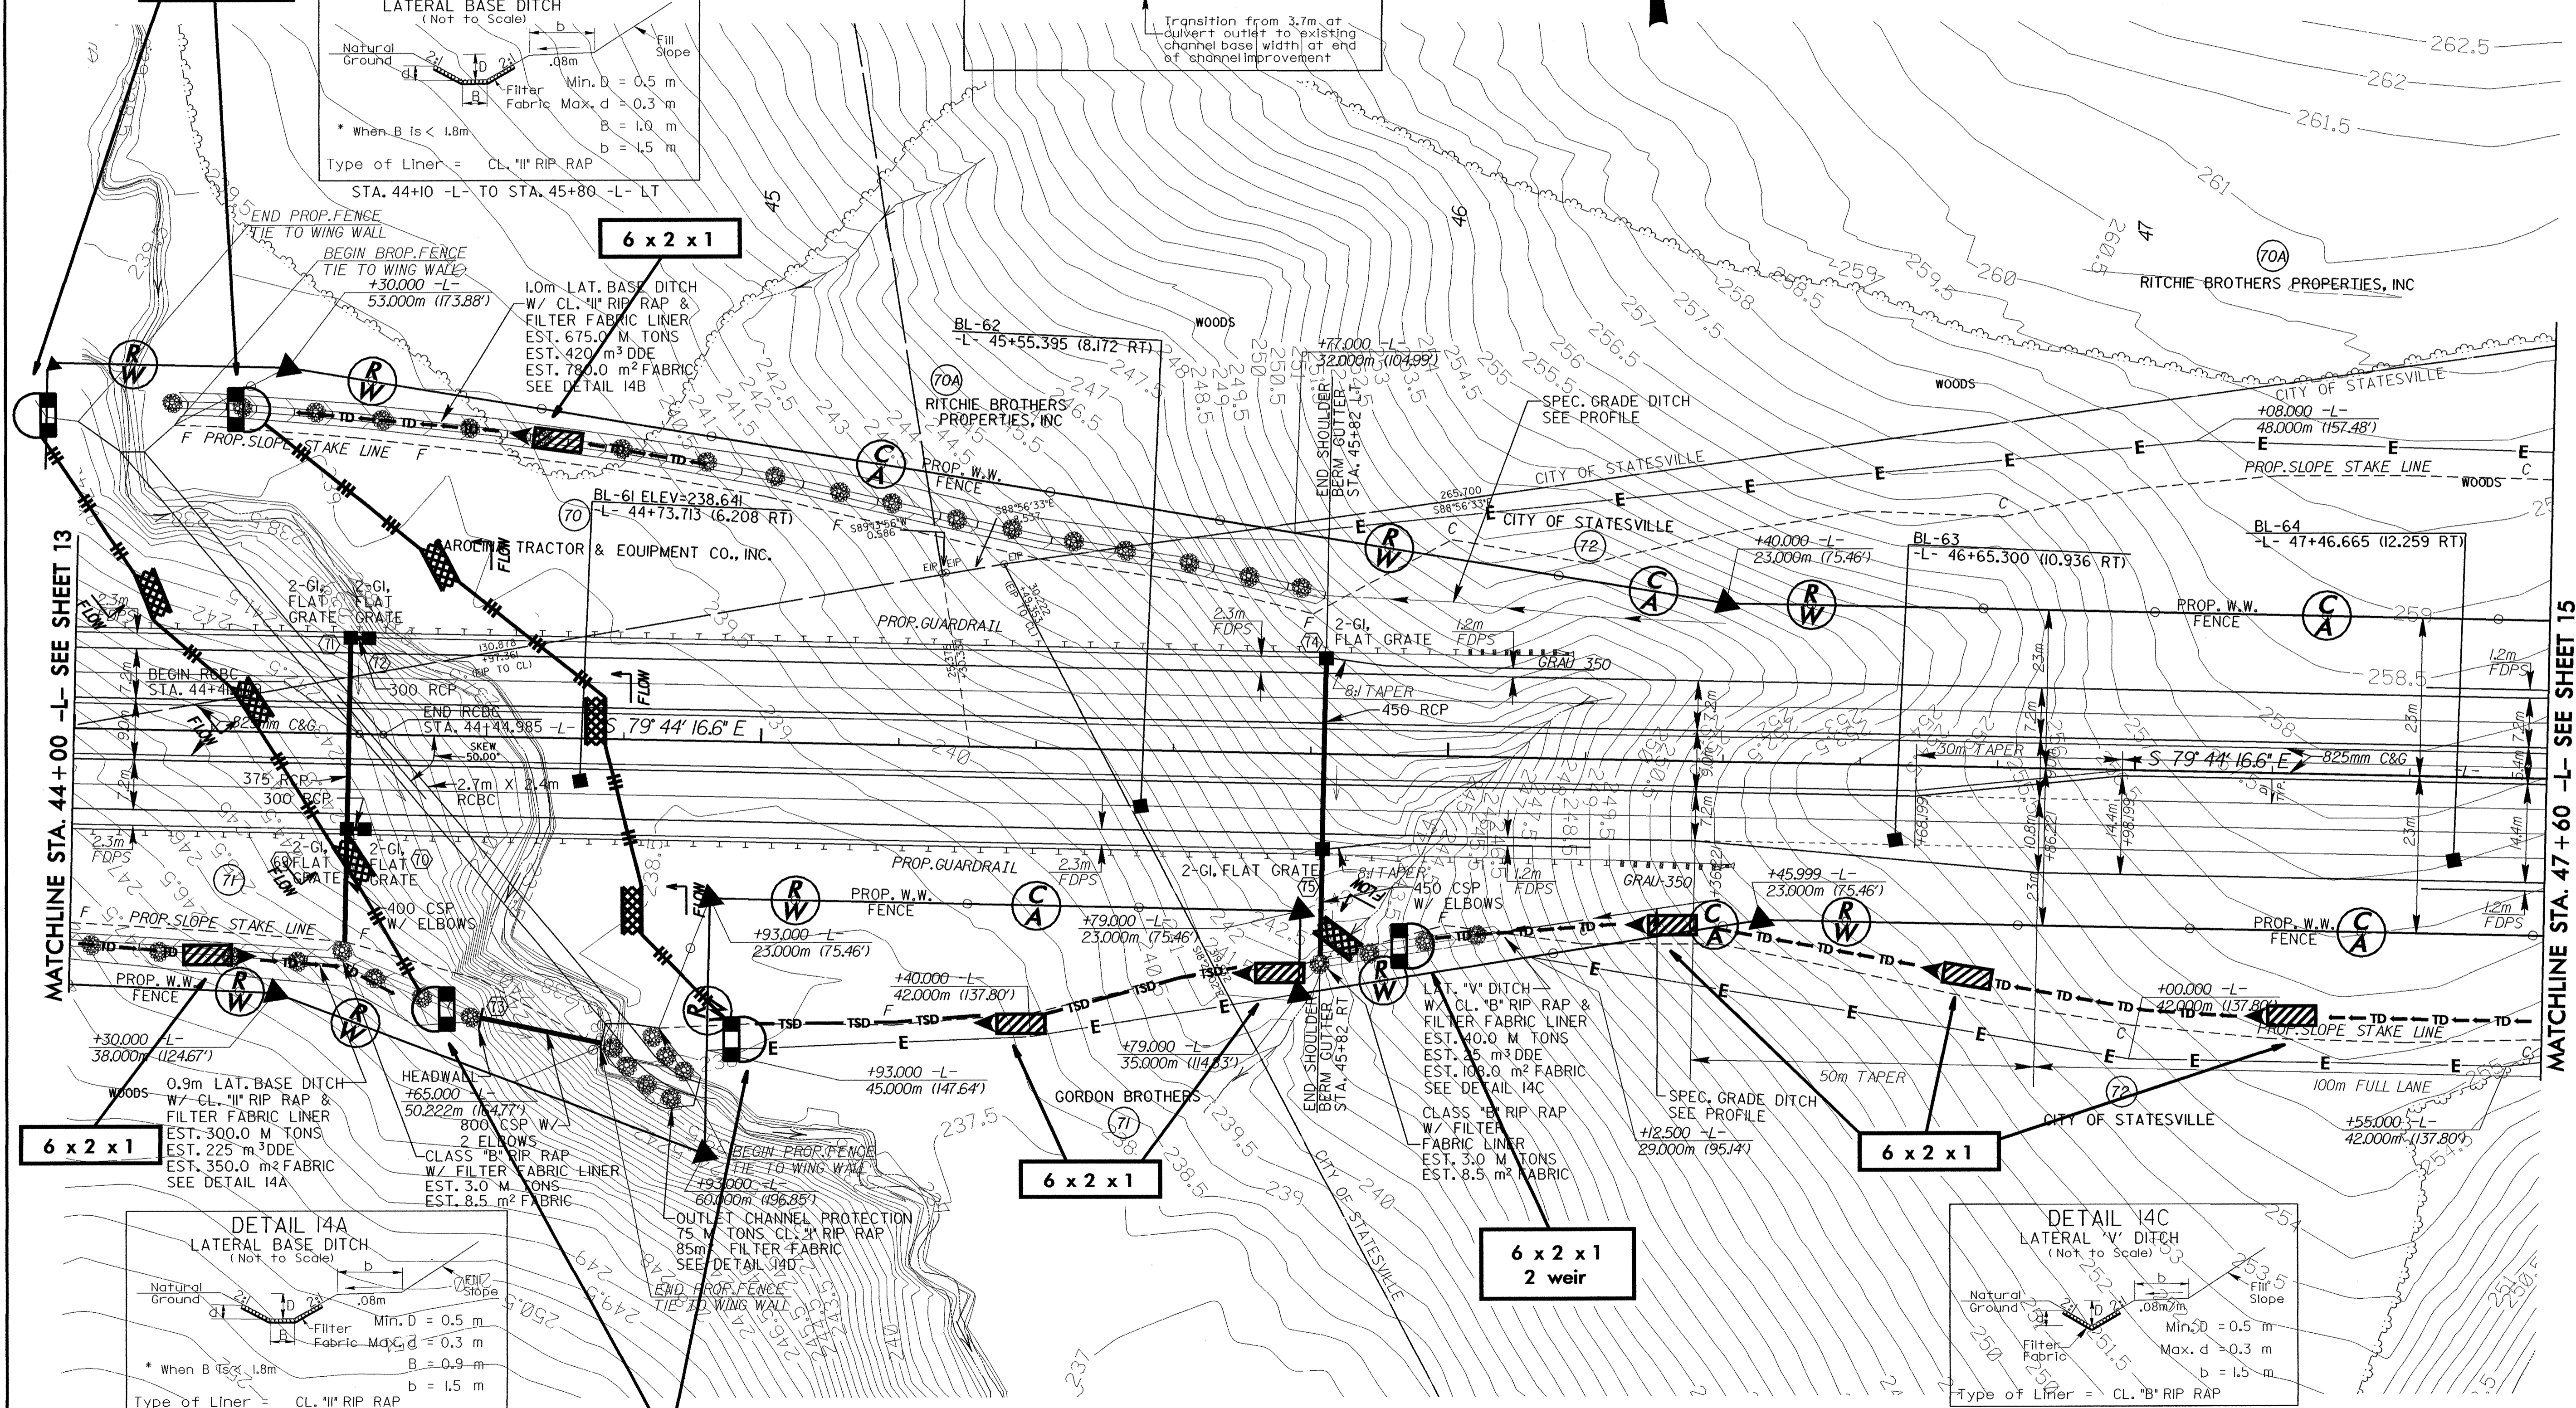

SEE SHEET 38 FOR -L- PROFILE
SEE CULVERT PLANS FOR
CULVERT DESIGN