


METRIC

5 0 10

CONST. REV.


R/W REV.

PROJECT REFERENCE NO.	R-2911A	SHEET NO.	EC-6/CONST.7
R/W SHEET NO.			
ROADWAY DESIGN ENGINEER		HYDRAULICS ENGINEER	

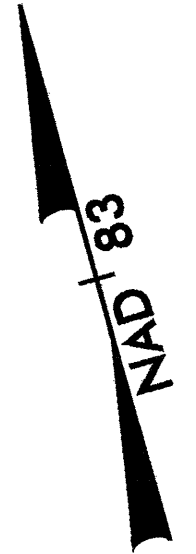


NOTE:
PLACE TEMPORARY ROCK SEDIMENT DAMS TYPE-B AND TEMPORARY ROCK SILT CHECKS TYPE-A AT DRAINAGE OUTLETS.

CLEARING AND GRUBBING EROSION CONTROL FOR CONSTRUCTION SHEET 7

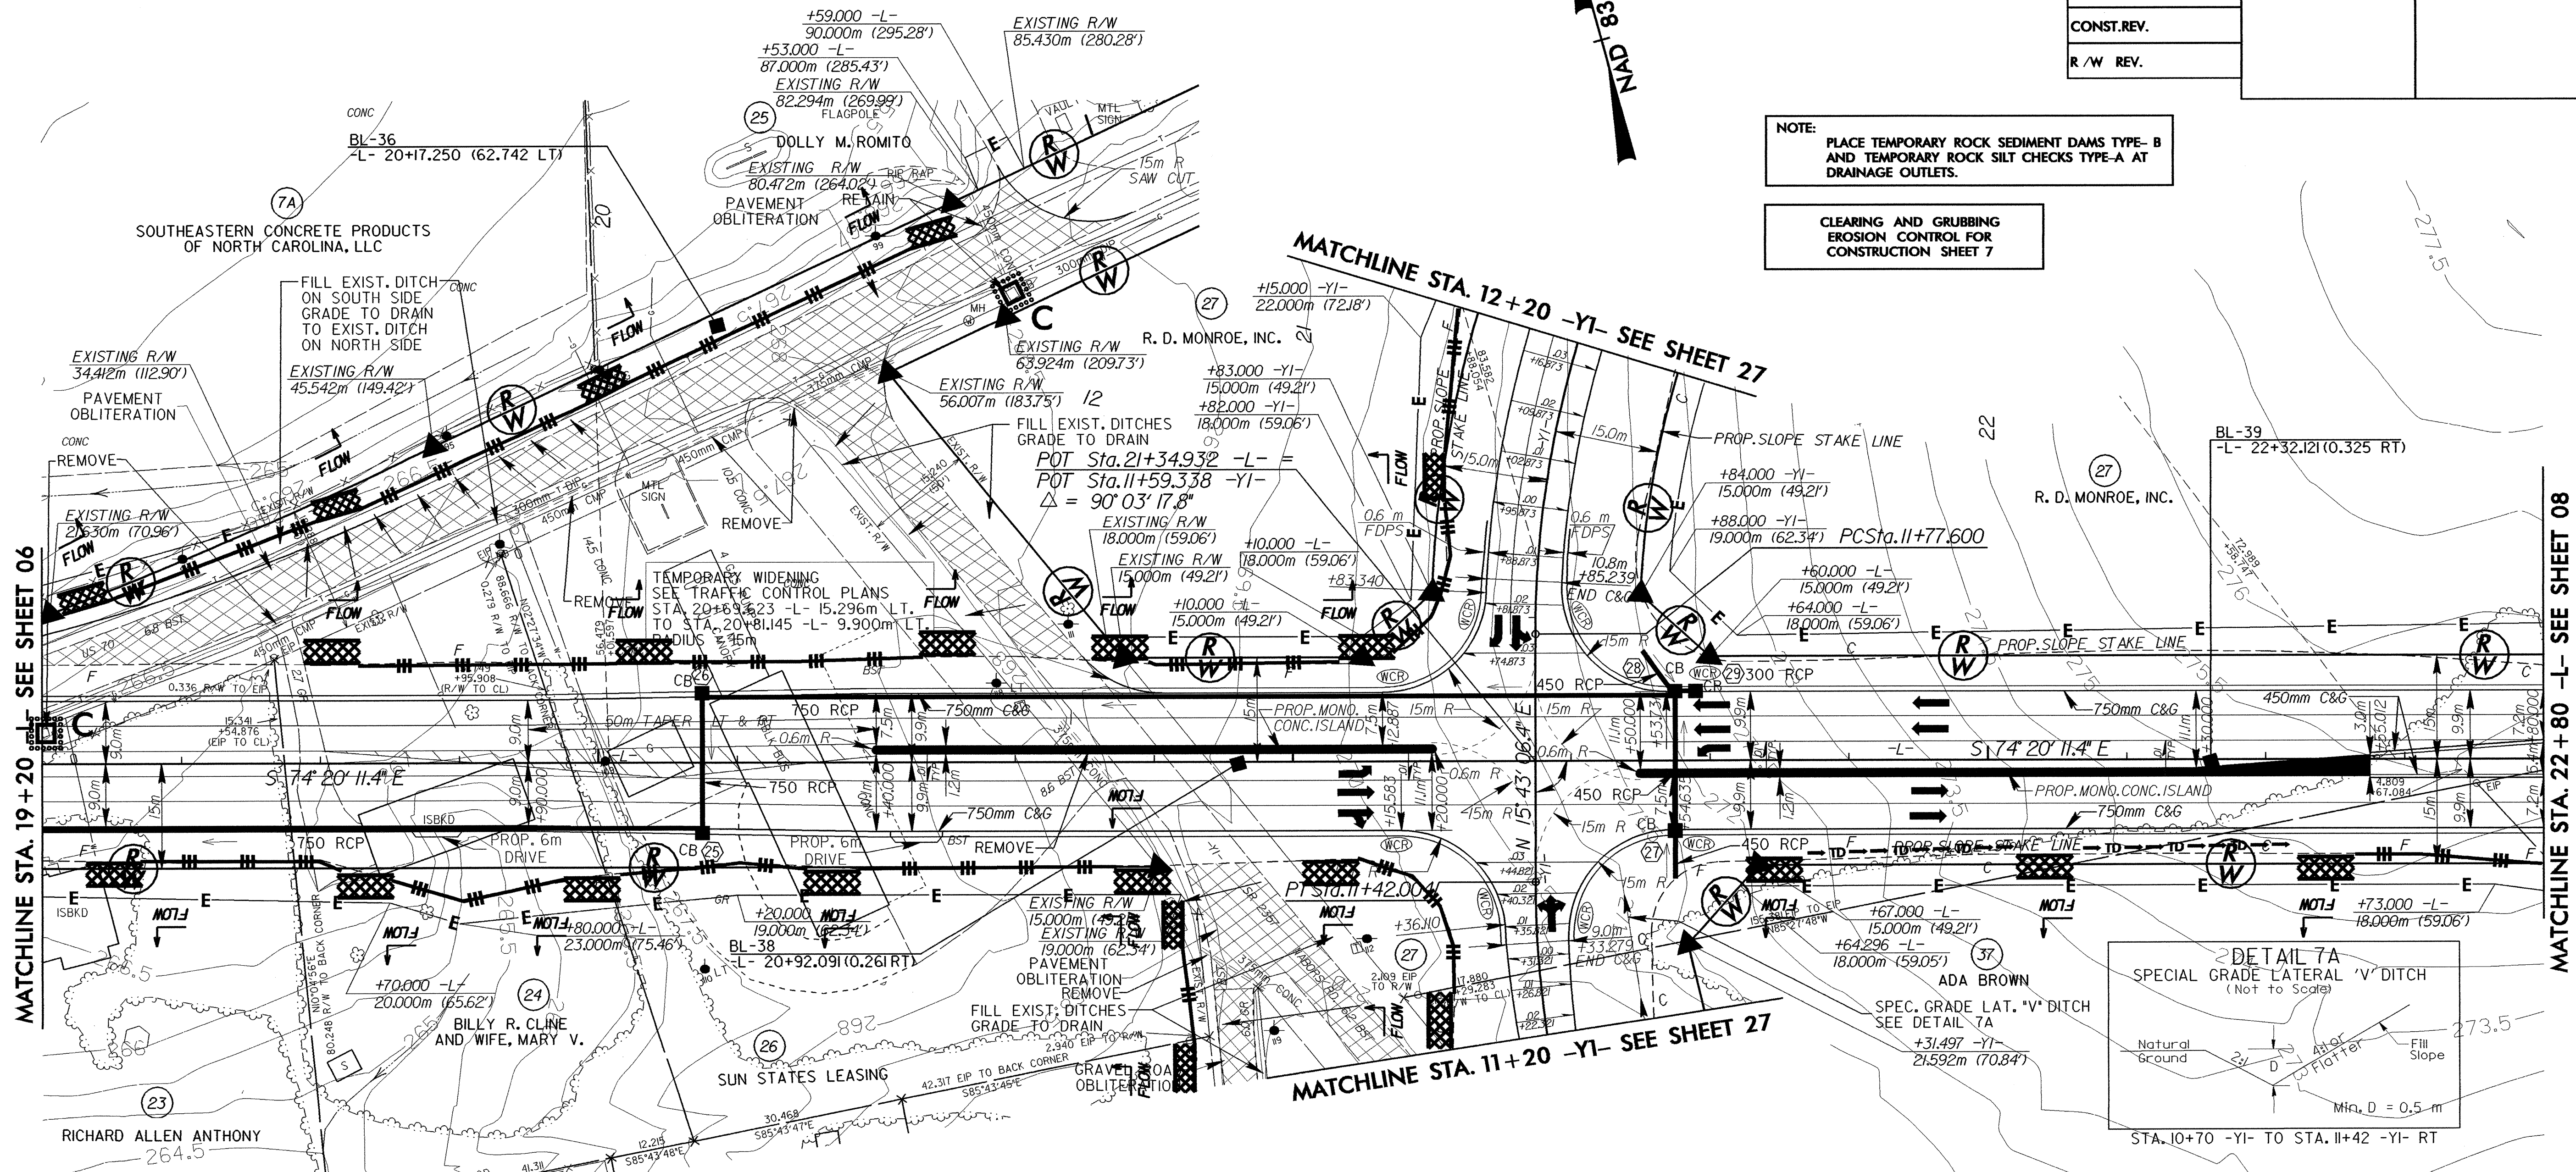

MATCHLINE STA. 19+20 -L- SEE SHEET 06

MATCHLINE STA. 22+80 -L- SEE SHEET 08

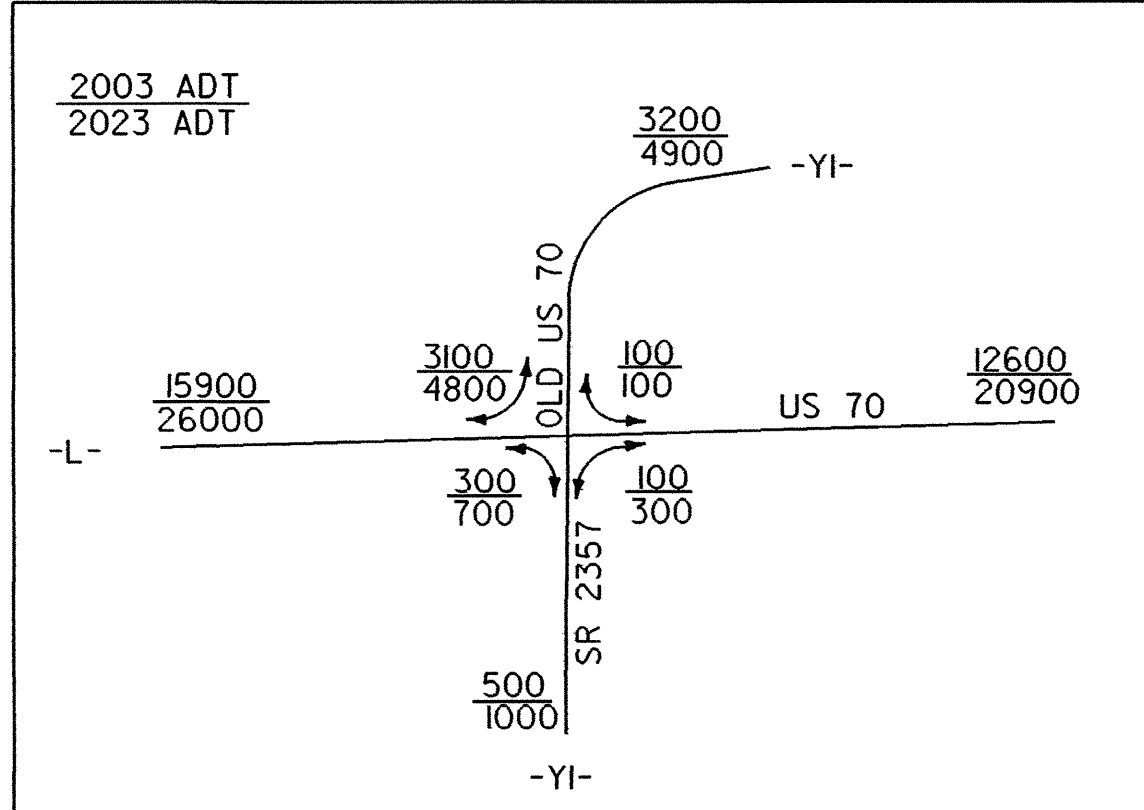

	-YI-		-YI-
P.I.=	10+96.774	P.I.=	12+69.076
Δ =	37°05'47.6" RT	Δ =	64°29'35.0" RT
T =	48.652 M	T =	91.476 M
L =	93.881 M	L =	163.214 M
R =	145.000 M	R =	145.000 M
SUPER =	0.06	SUPER =	0.06

PAVEMENT OBLITERATION
SEE SHEET 34 FOR -L- PROFILE
SEE SHEET 46 FOR -YI- PROFILE