
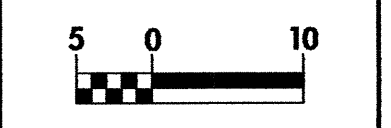



CLEARING AND GRUBBING
EROSION CONTROL FOR
CONSTRUCTION SHEET 5

NOTE:
PLACE TEMPORARY ROCK SEDIMENT DAMS TYPE-B
AND TEMPORARY ROCK SILT CHECKS TYPE-A AT
DRAINAGE OUTLETS.

		PROJECT REFERENCE NO. R-2911A	SHEET NO. EC-4/CONST.5
		R / W SHEET NO.	
CONST. REV.		ROADWAY DESIGN ENGINEER	HYDRAULICS ENGINEER
R / W REV.			

MATCHLINE STA. 12+20 -L- SEE SHEET 04

MATCHLINE STA. 15+80 -L- SEE SHEET 06

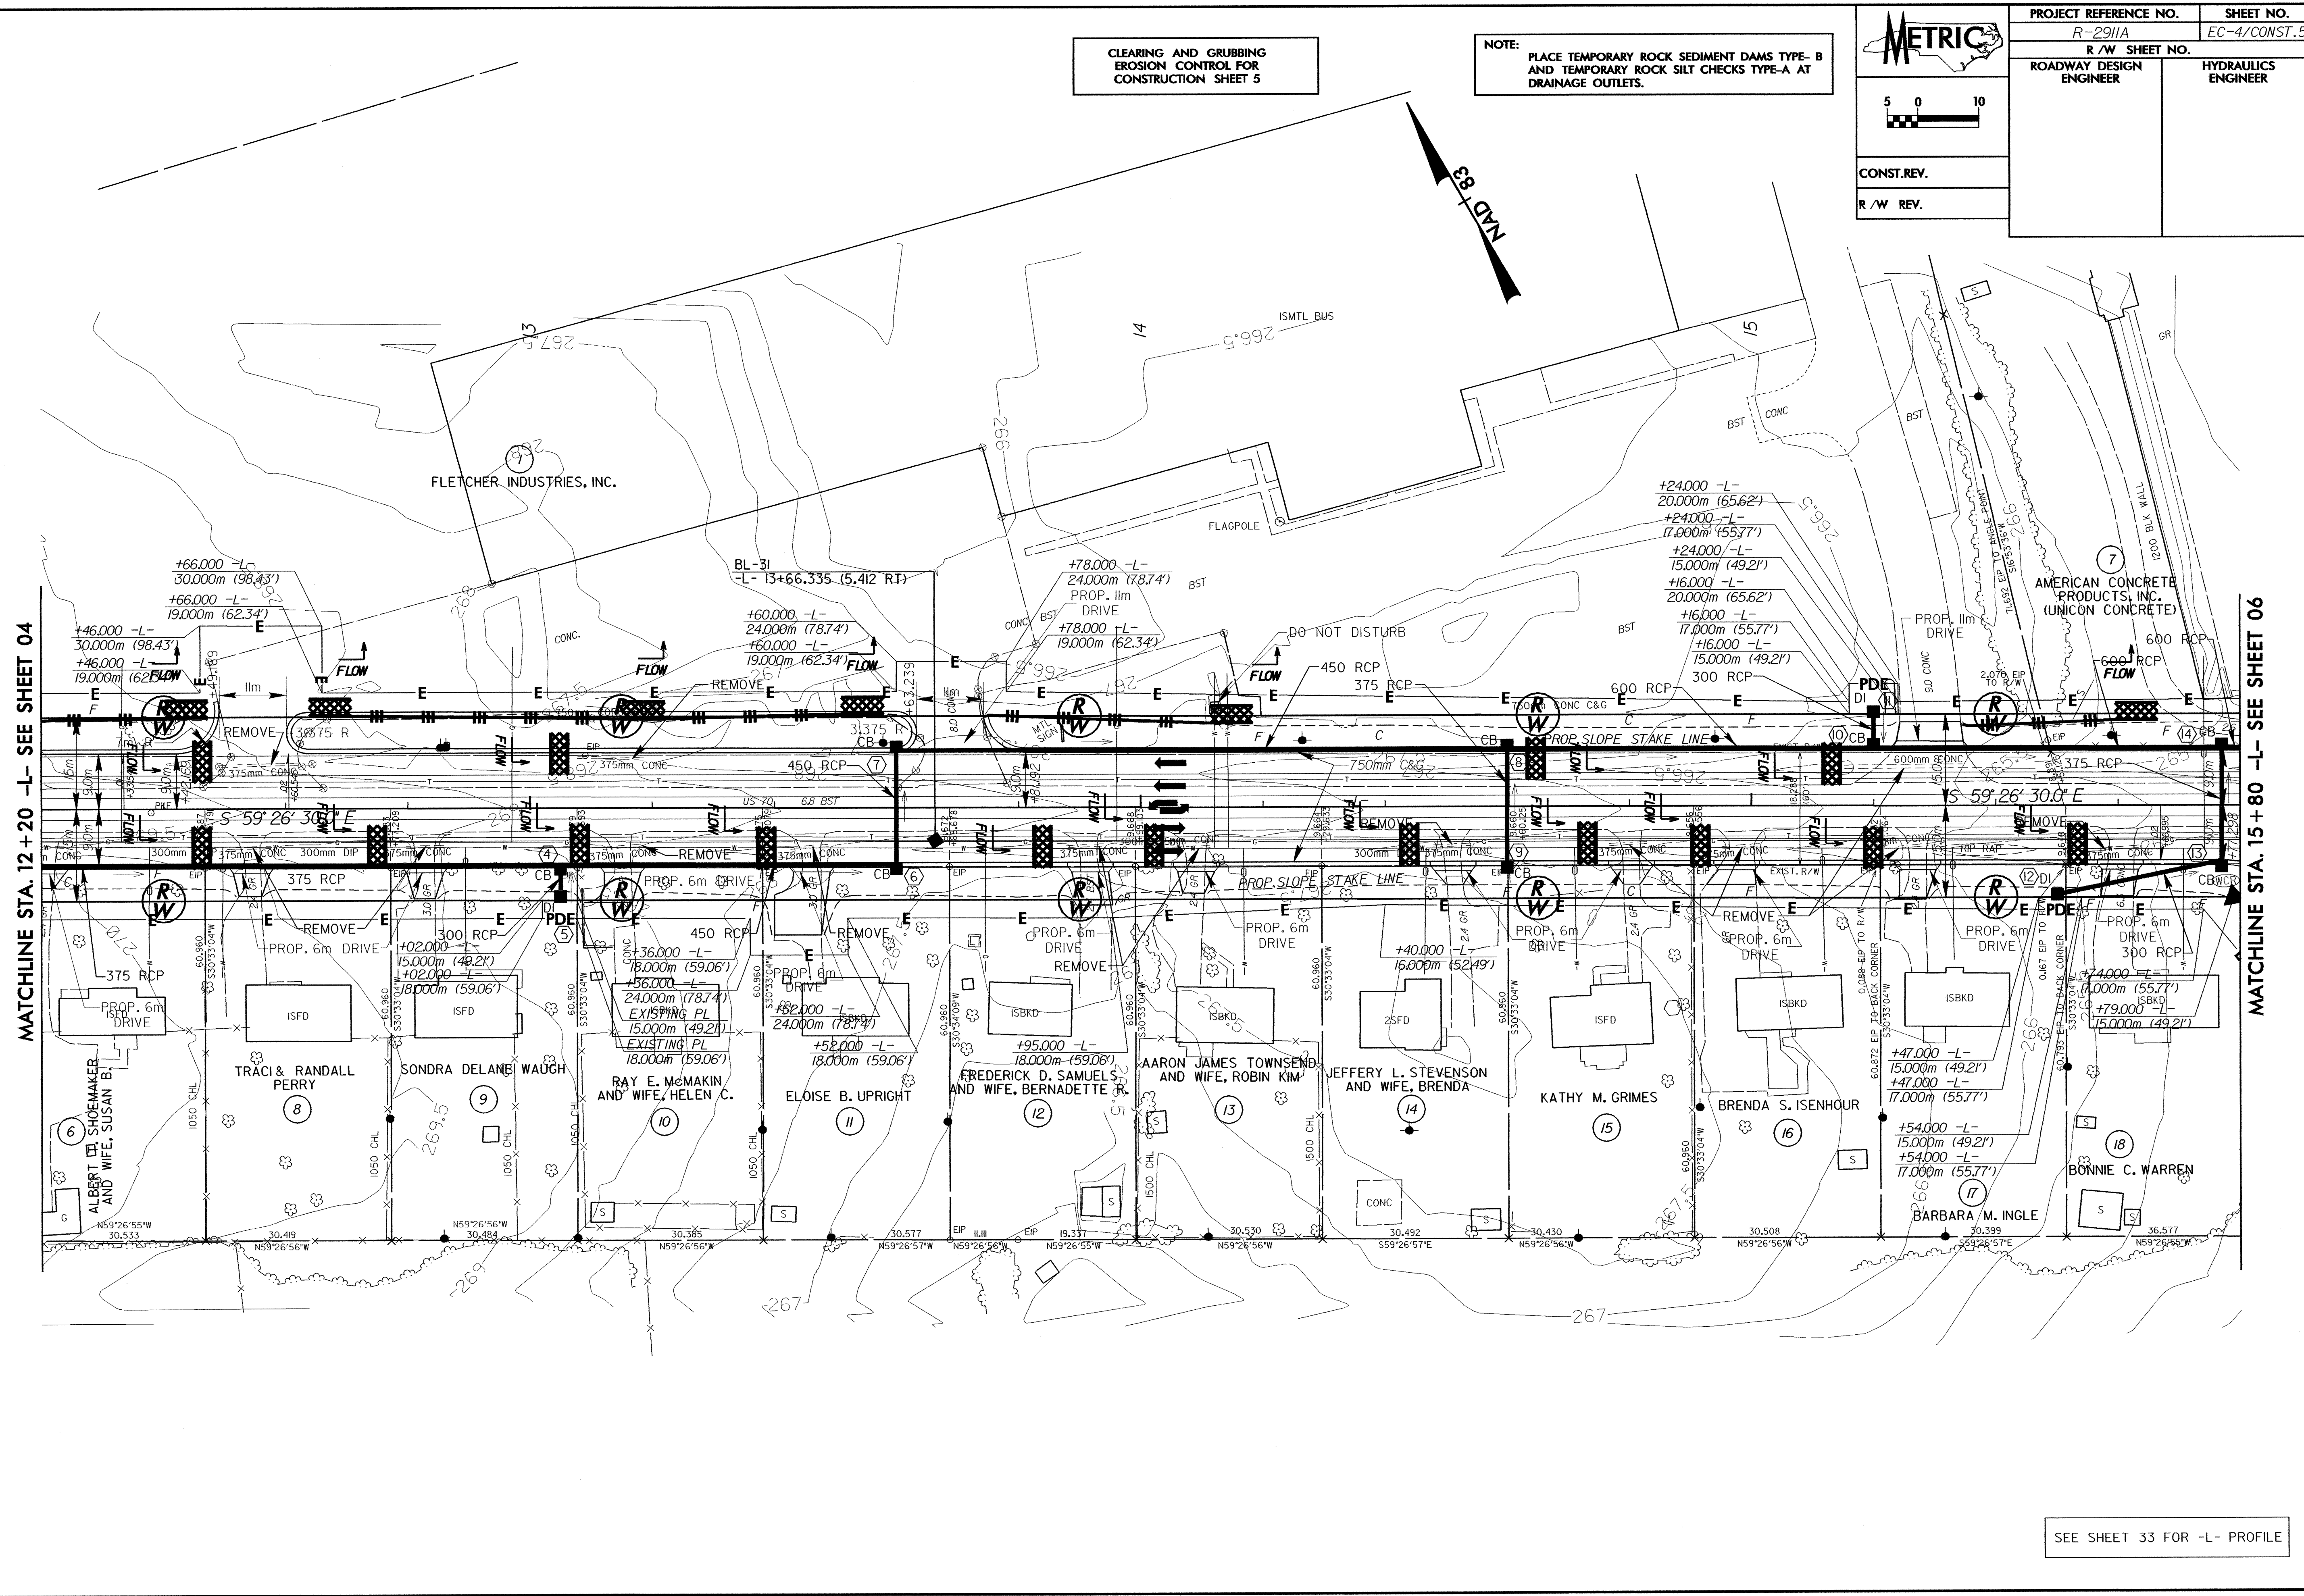

SEE SHEET 33 FOR -L- PROFILE