



NOTE: PLACE TEMPORARY ROCK SEDIMENT DAMS TYPE-B AND TEMPORARY ROCK SILT CHECKS TYPE-A AT DRAINAGE OUTLETS.

CLEARING AND GRUBBING EROSION CONTROL FOR CONSTRUCTION SHEET 15

LEGEND

 PAVEMENT REMOVAL

 PROPOSED 125mm CONCRETE MONOLITHIC ISLAND (KEYED IN)

METRIC

5 0 10


CONST. REV.

R/W REV.

PROJECT REFERENCE NO.	SHEET NO.
U-2734	EC-15/CONST.15
R/W SHEET NO.	15
ROADWAY DESIGN ENGINEER	HYDRAULICS ENGINEER

NOTE: SEE SHEET NO.27 FOR -YI- & -DRIVE- PROFILES

WILLIAM T. EVANS, SR. HEIRS
DB 418 PG 424

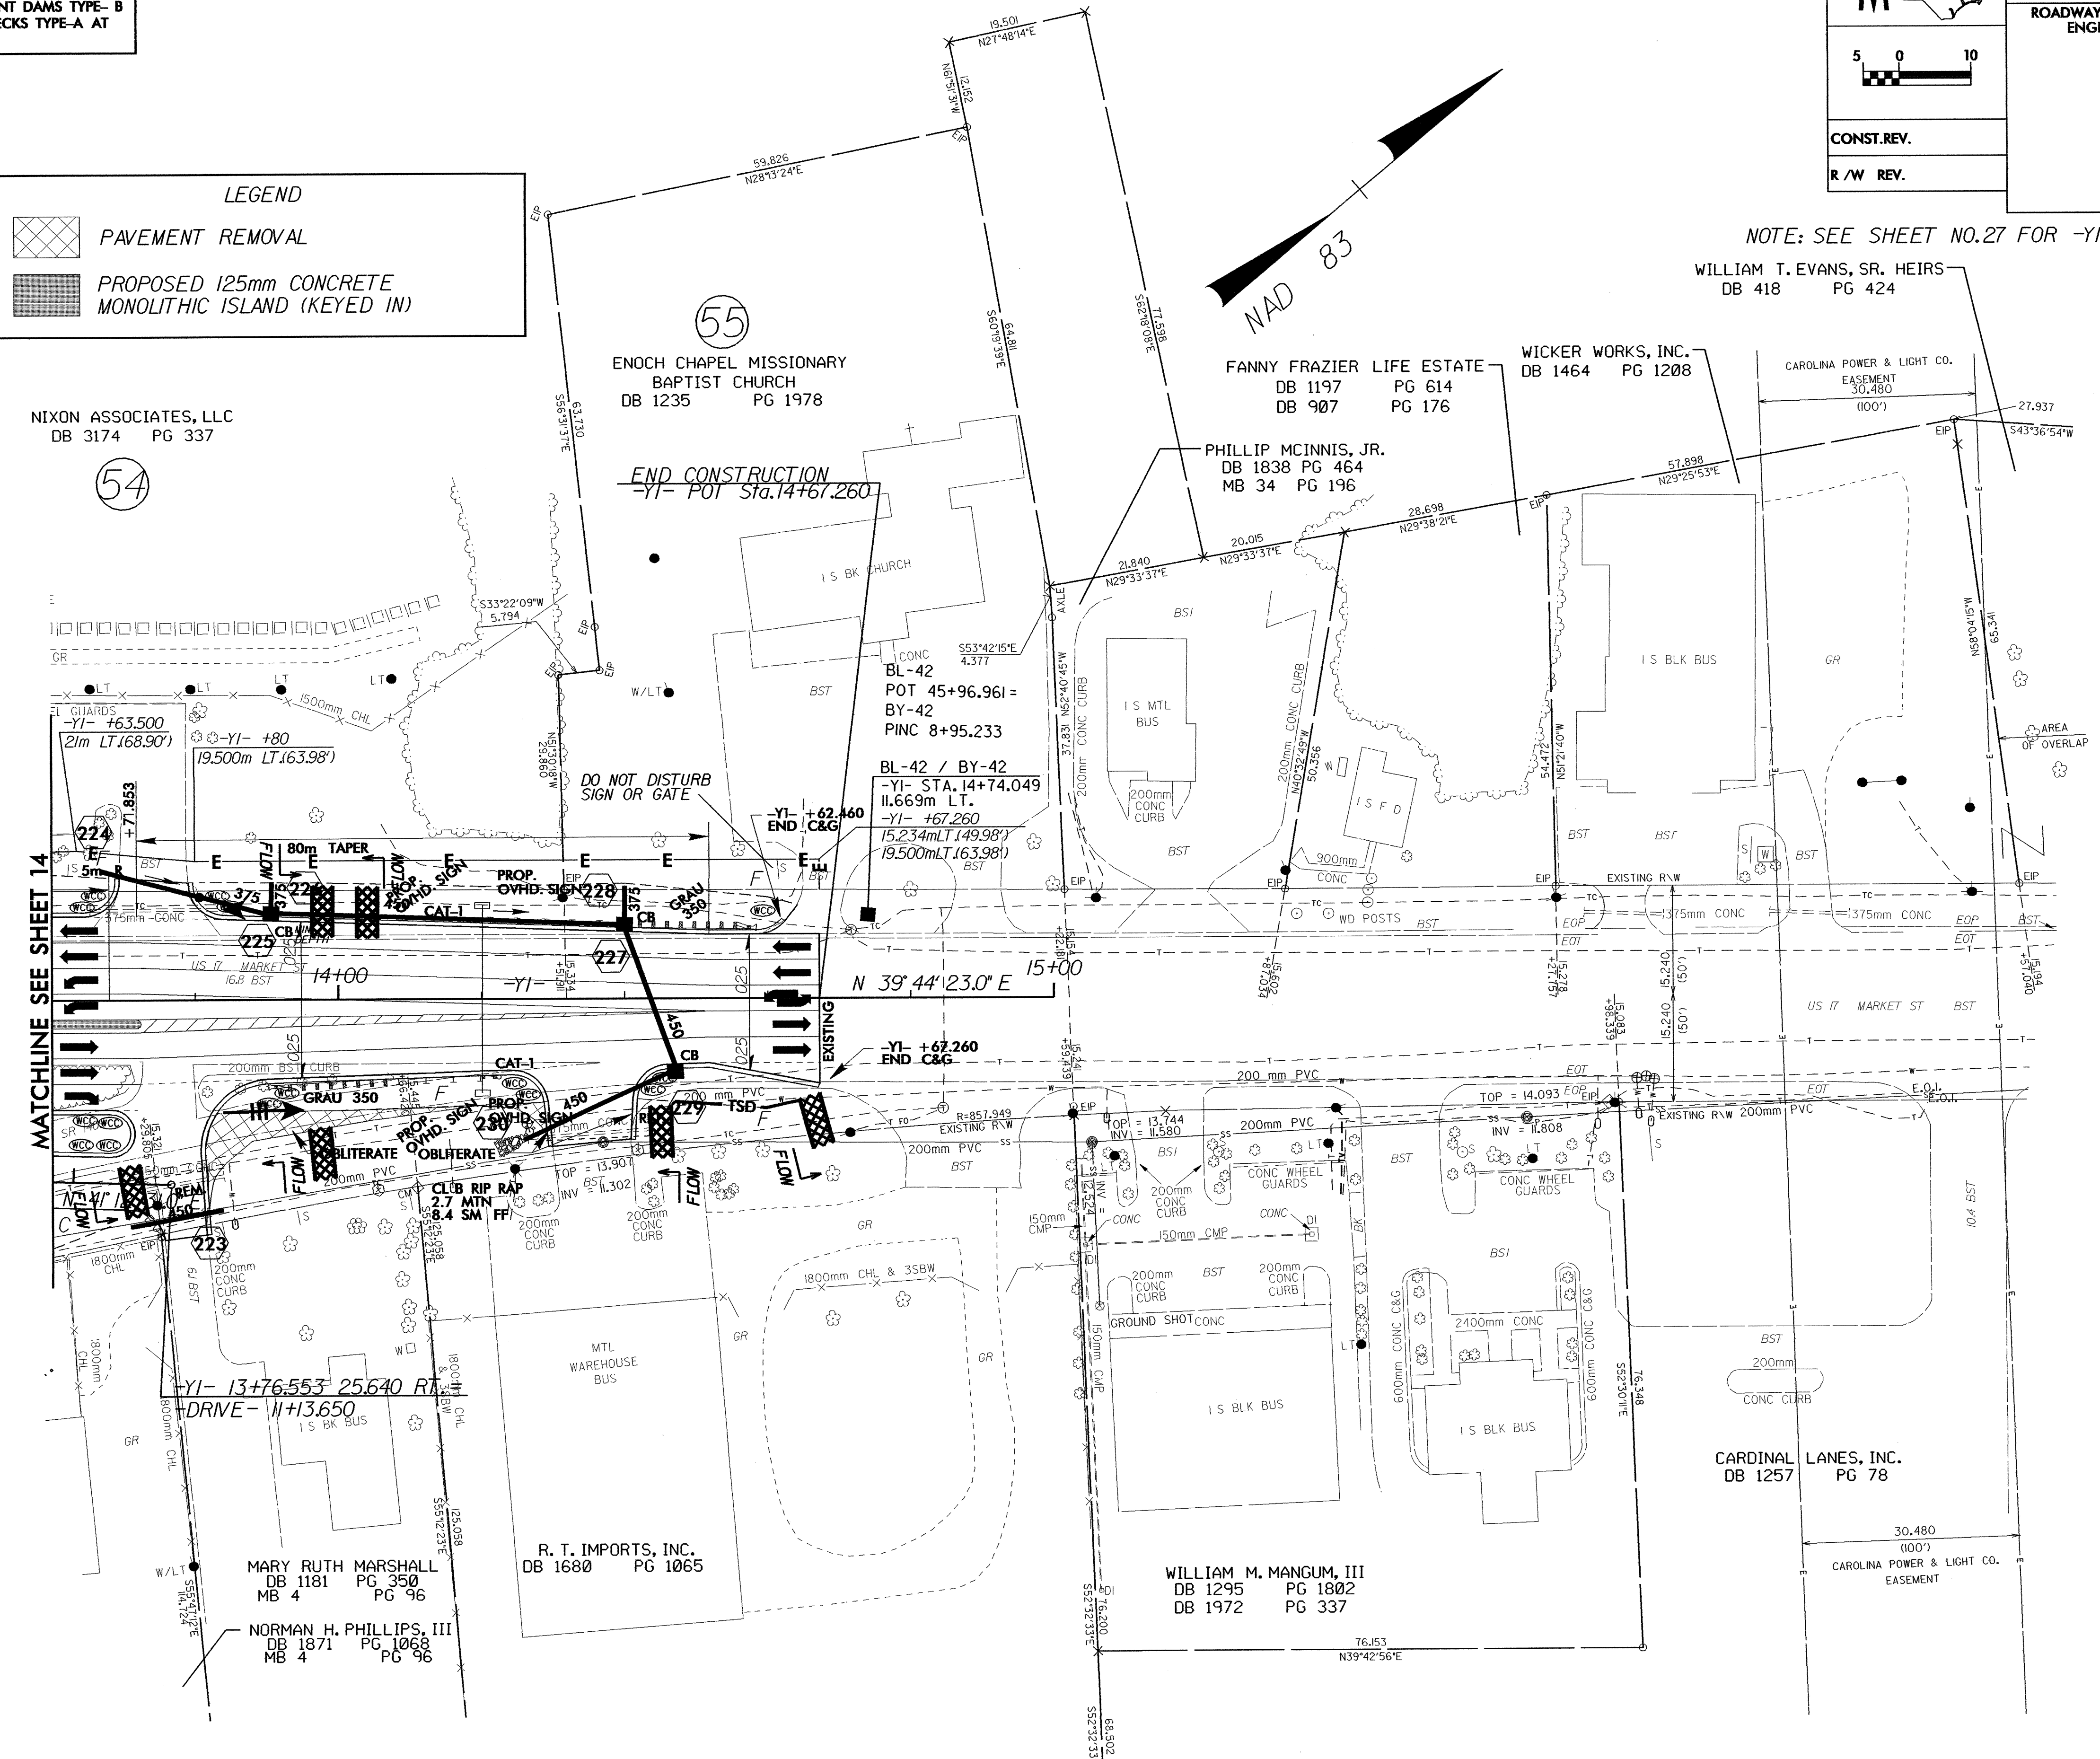

MATCHLINE SEE SHEET 14

(54)

(55)

NIXON ASSOCIATES, LLC
DB 3174 PG 337

ENOCH CHAPEL MISSIONARY BAPTIST CHURCH
DB 1235 PG 1978

FANNY FRAZIER LIFE ESTATE
DB 1197 PG 614
DB 907 PG 176

WICKER WORKS, INC.
DB 1464 PG 1208

PHILLIP MCINNIS, JR.
DB 1838 PG 464
MB 34 PG 196

BL-42 / BY-42
-YI- STA. 14+74.049
11.669m LT.
-YI- +67.260
15.234m LT (49.98')
19.500m LT (63.98')

MARY RUTH MARSHALL
DB 1181 PG 350
MB 4 PG 96

NORMAN H. PHILLIPS, III
DB 1871 PG 1068
MB 4 PG 96

R. T. IMPORTS, INC.
DB 1680 PG 1065

WILLIAM M. MANGUM, III
DB 1295 PG 1802
DB 1972 PG 337

CARDINAL LANES, INC.
DB 1257 PG 78