

PROJECT REFERENCE NO.	SHEET NO.
R-2610 A	EC-23/CONST.21
R/W SHEET NO.	
ROADWAY DESIGN ENGINEER	HYDRAULICS ENGINEER
CONST. REV.	
R/W REV. 03-14-02	

SEE SHEET 35 FOR -L- PROFILE
 SEE SHEET 43 FOR -Y8- PROFILE
 SEE CROSS-SECTIONS AND ROADWAY STANDARD DRAWINGS STD. No. 862.01 SHEET 1 FOR SPECIAL MEDIAN GRADING


CLEARING AND GRUBBING EROSION CONTROL FOR CONSTRUCTION SHEET 21

NOTE: PLACE TEMPORARY ROCK SEDIMENT DAMS TYPE-B AND TEMPORARY ROCK SILT CHECKS TYPE-A AT DRAINAGE OUTLETS.

ENVIRONMENTALLY SENSITIVE AREA SEE PROJECT SPECIAL PROVISIONS

37
 EARL W. GOLDSTON
 DB 248 PG 340
 DB 342 PG 206
 DB 342 PG 208
 DB 342 PG 204
 DB 356 PG 438
 DB 243 PG 621
 PLATSLIDE 90-297

37A
 EARL W. GOLDSTON
 DB 248 PG 340
 DB 342 PG 206
 DB 342 PG 208
 DB 342 PG 204
 DB 356 PG 438
 DB 243 PG 621

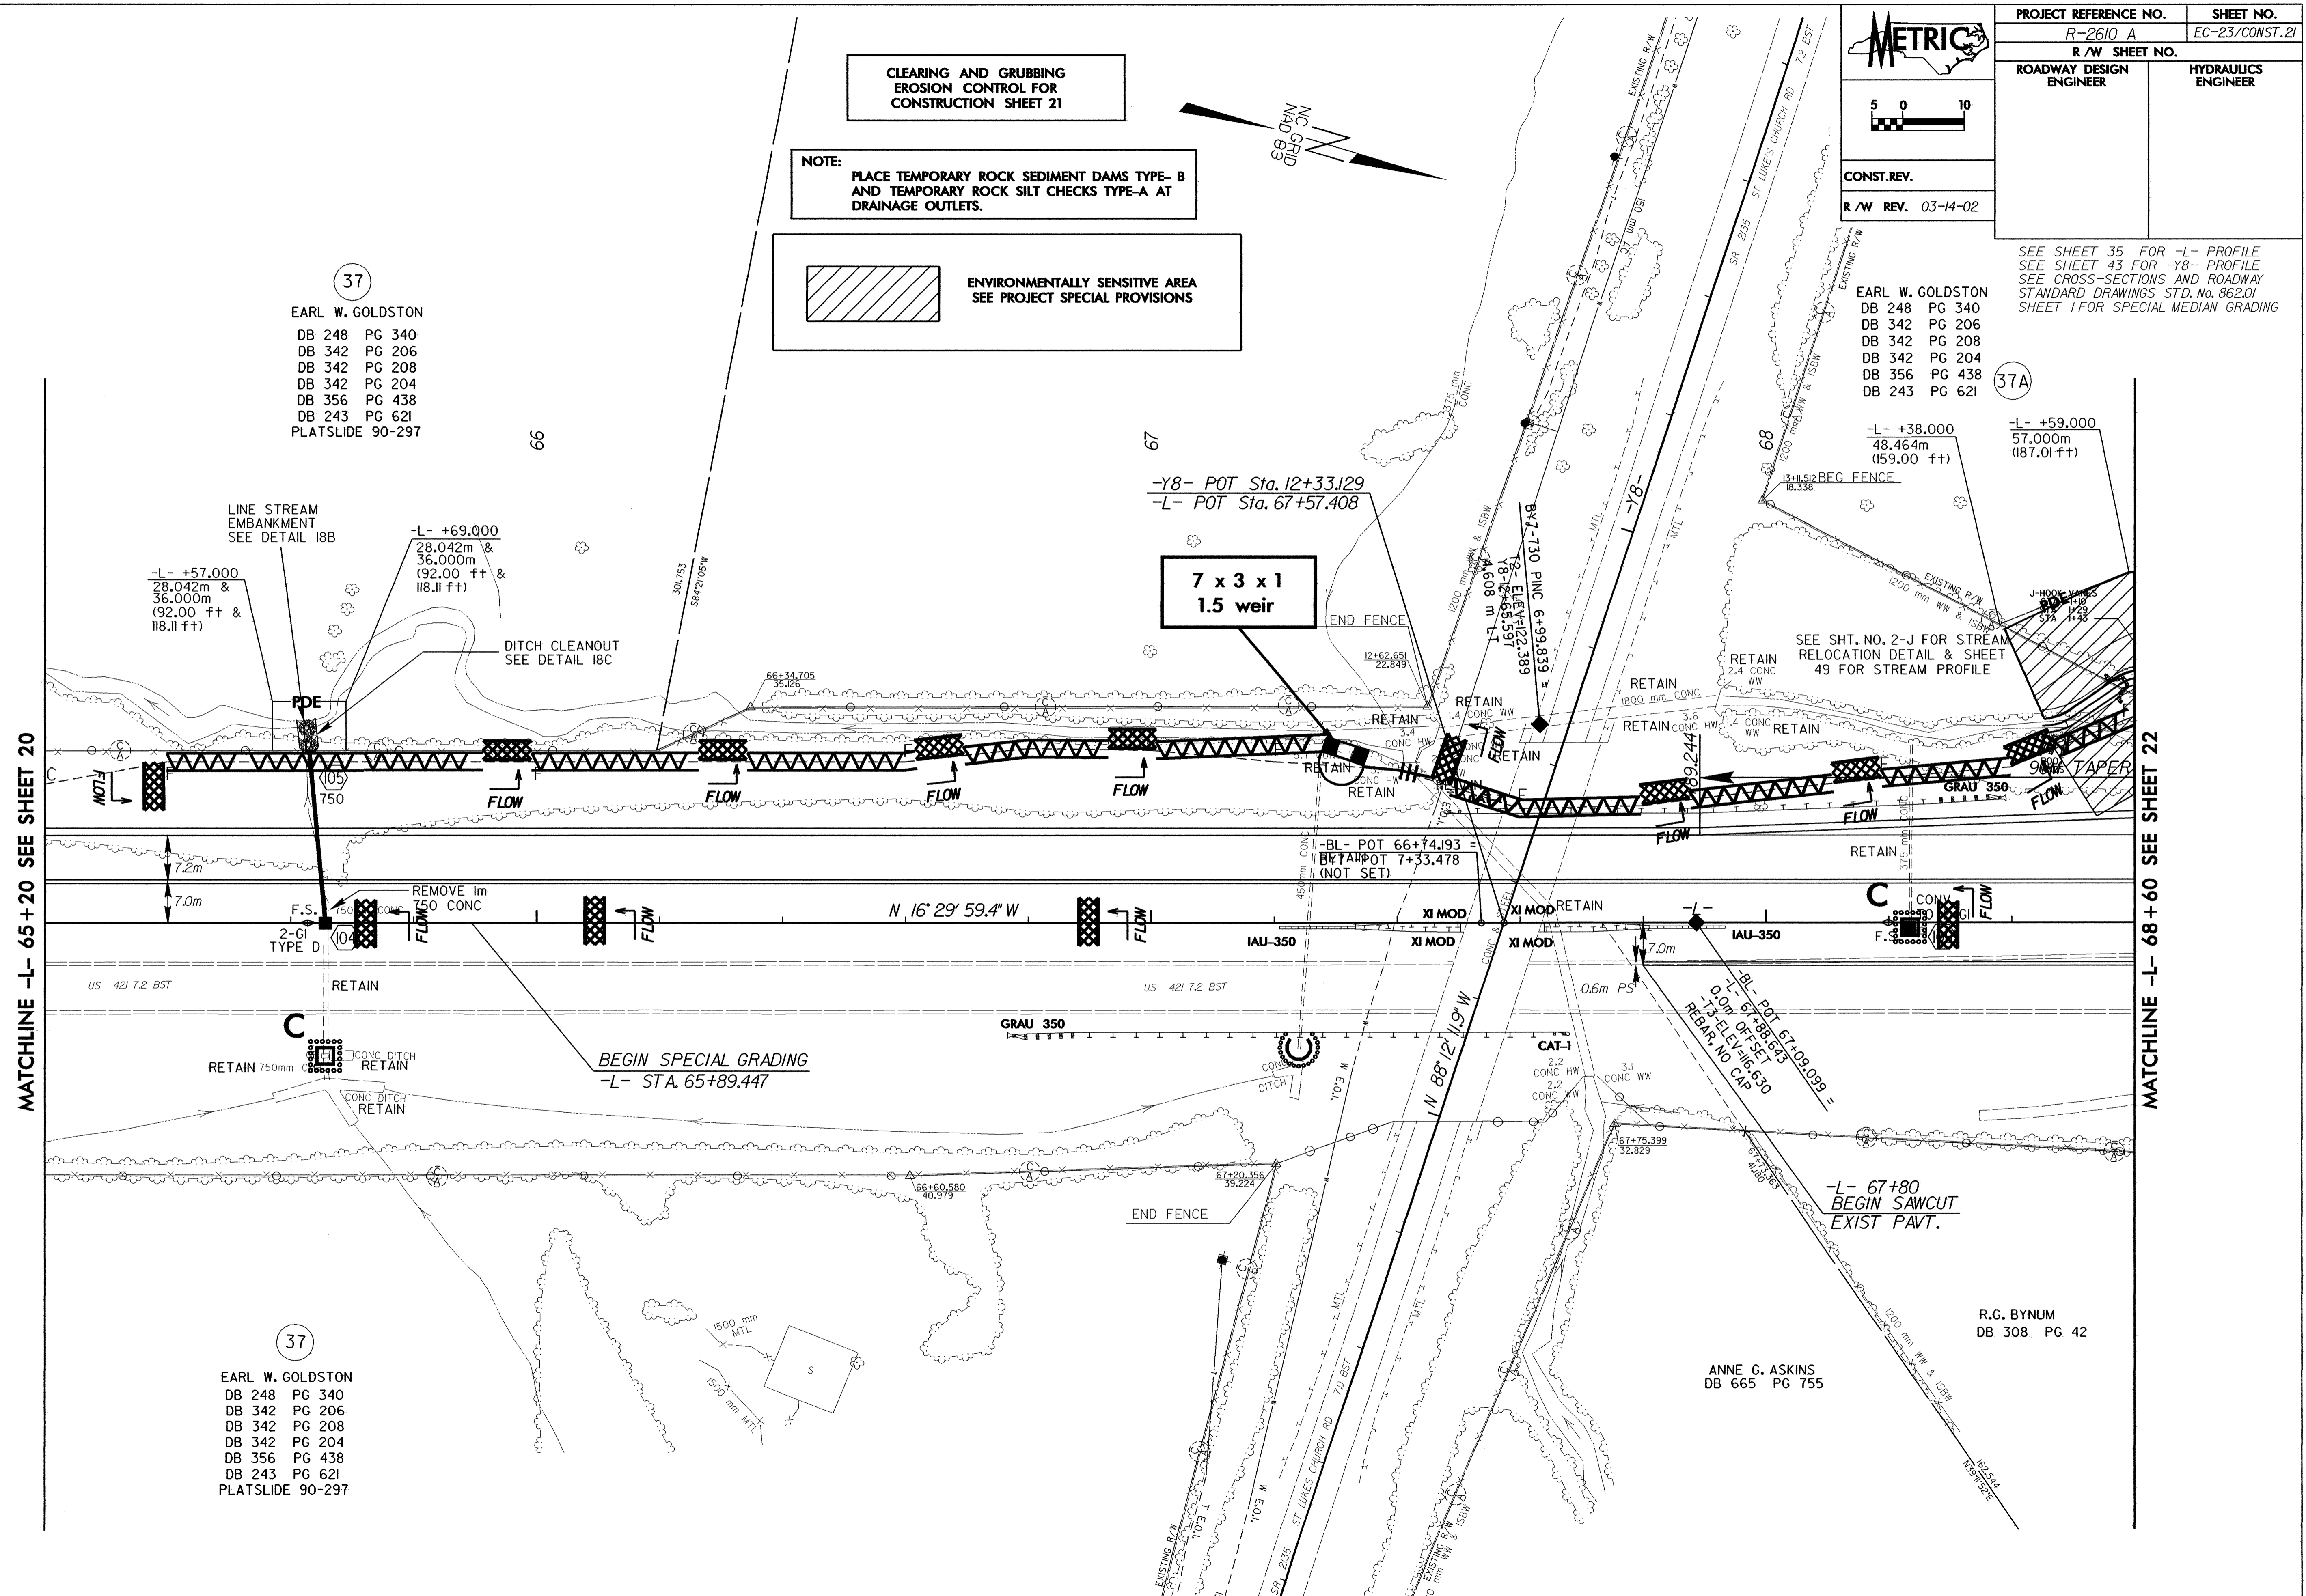

MATCHLINE -L- 65+20 SEE SHEET 20

MATCHLINE -L- 68+60 SEE SHEET 22

37
 EARL W. GOLDSTON
 DB 248 PG 340
 DB 342 PG 206
 DB 342 PG 208
 DB 342 PG 204
 DB 356 PG 438
 DB 243 PG 621
 PLATSLIDE 90-297

ANNE G. ASKINS
 DB 665 PG 755

R.G. BYNUM
 DB 308 PG 42

10-NOV-2003 15:48
 95:backburn
 pr-co\pr-2610a21.uph