




PROJECT REFERENCE NO. R-2610 A SHEET NO. EC-21/CONST.20

R/W SHEET NO.

ROADWAY DESIGN ENGINEER

HYDRAULICS ENGINEER

 

CONST.REV.

R/W REV. 03-19-02


CLEARING AND GRUBBING
EROSION CONTROL FOR
CONSTRUCTION SHEET 20

NOTE:
PLACE TEMPORARY ROCK SEDIMENT DAMS TYPE- B
AND TEMPORARY ROCK SILT CHECKS TYPE-A AT
DRAINAGE OUTLETS.

SEE SHEET 34 FOR -L- PROFILE
SEE SHEETS 2-H & 2-I FOR DITCH
DETAILS
SEE SHEET 34 FOR DITCH PROFILES

EARL W. GOLDSTON
DB 248 PG 340
DB 342 PG 206
DB 342 PG 208
DB 342 PG 204
DB 356 PG 438
DB 243 PG 621
PLATSLIDE 90-297

(37)

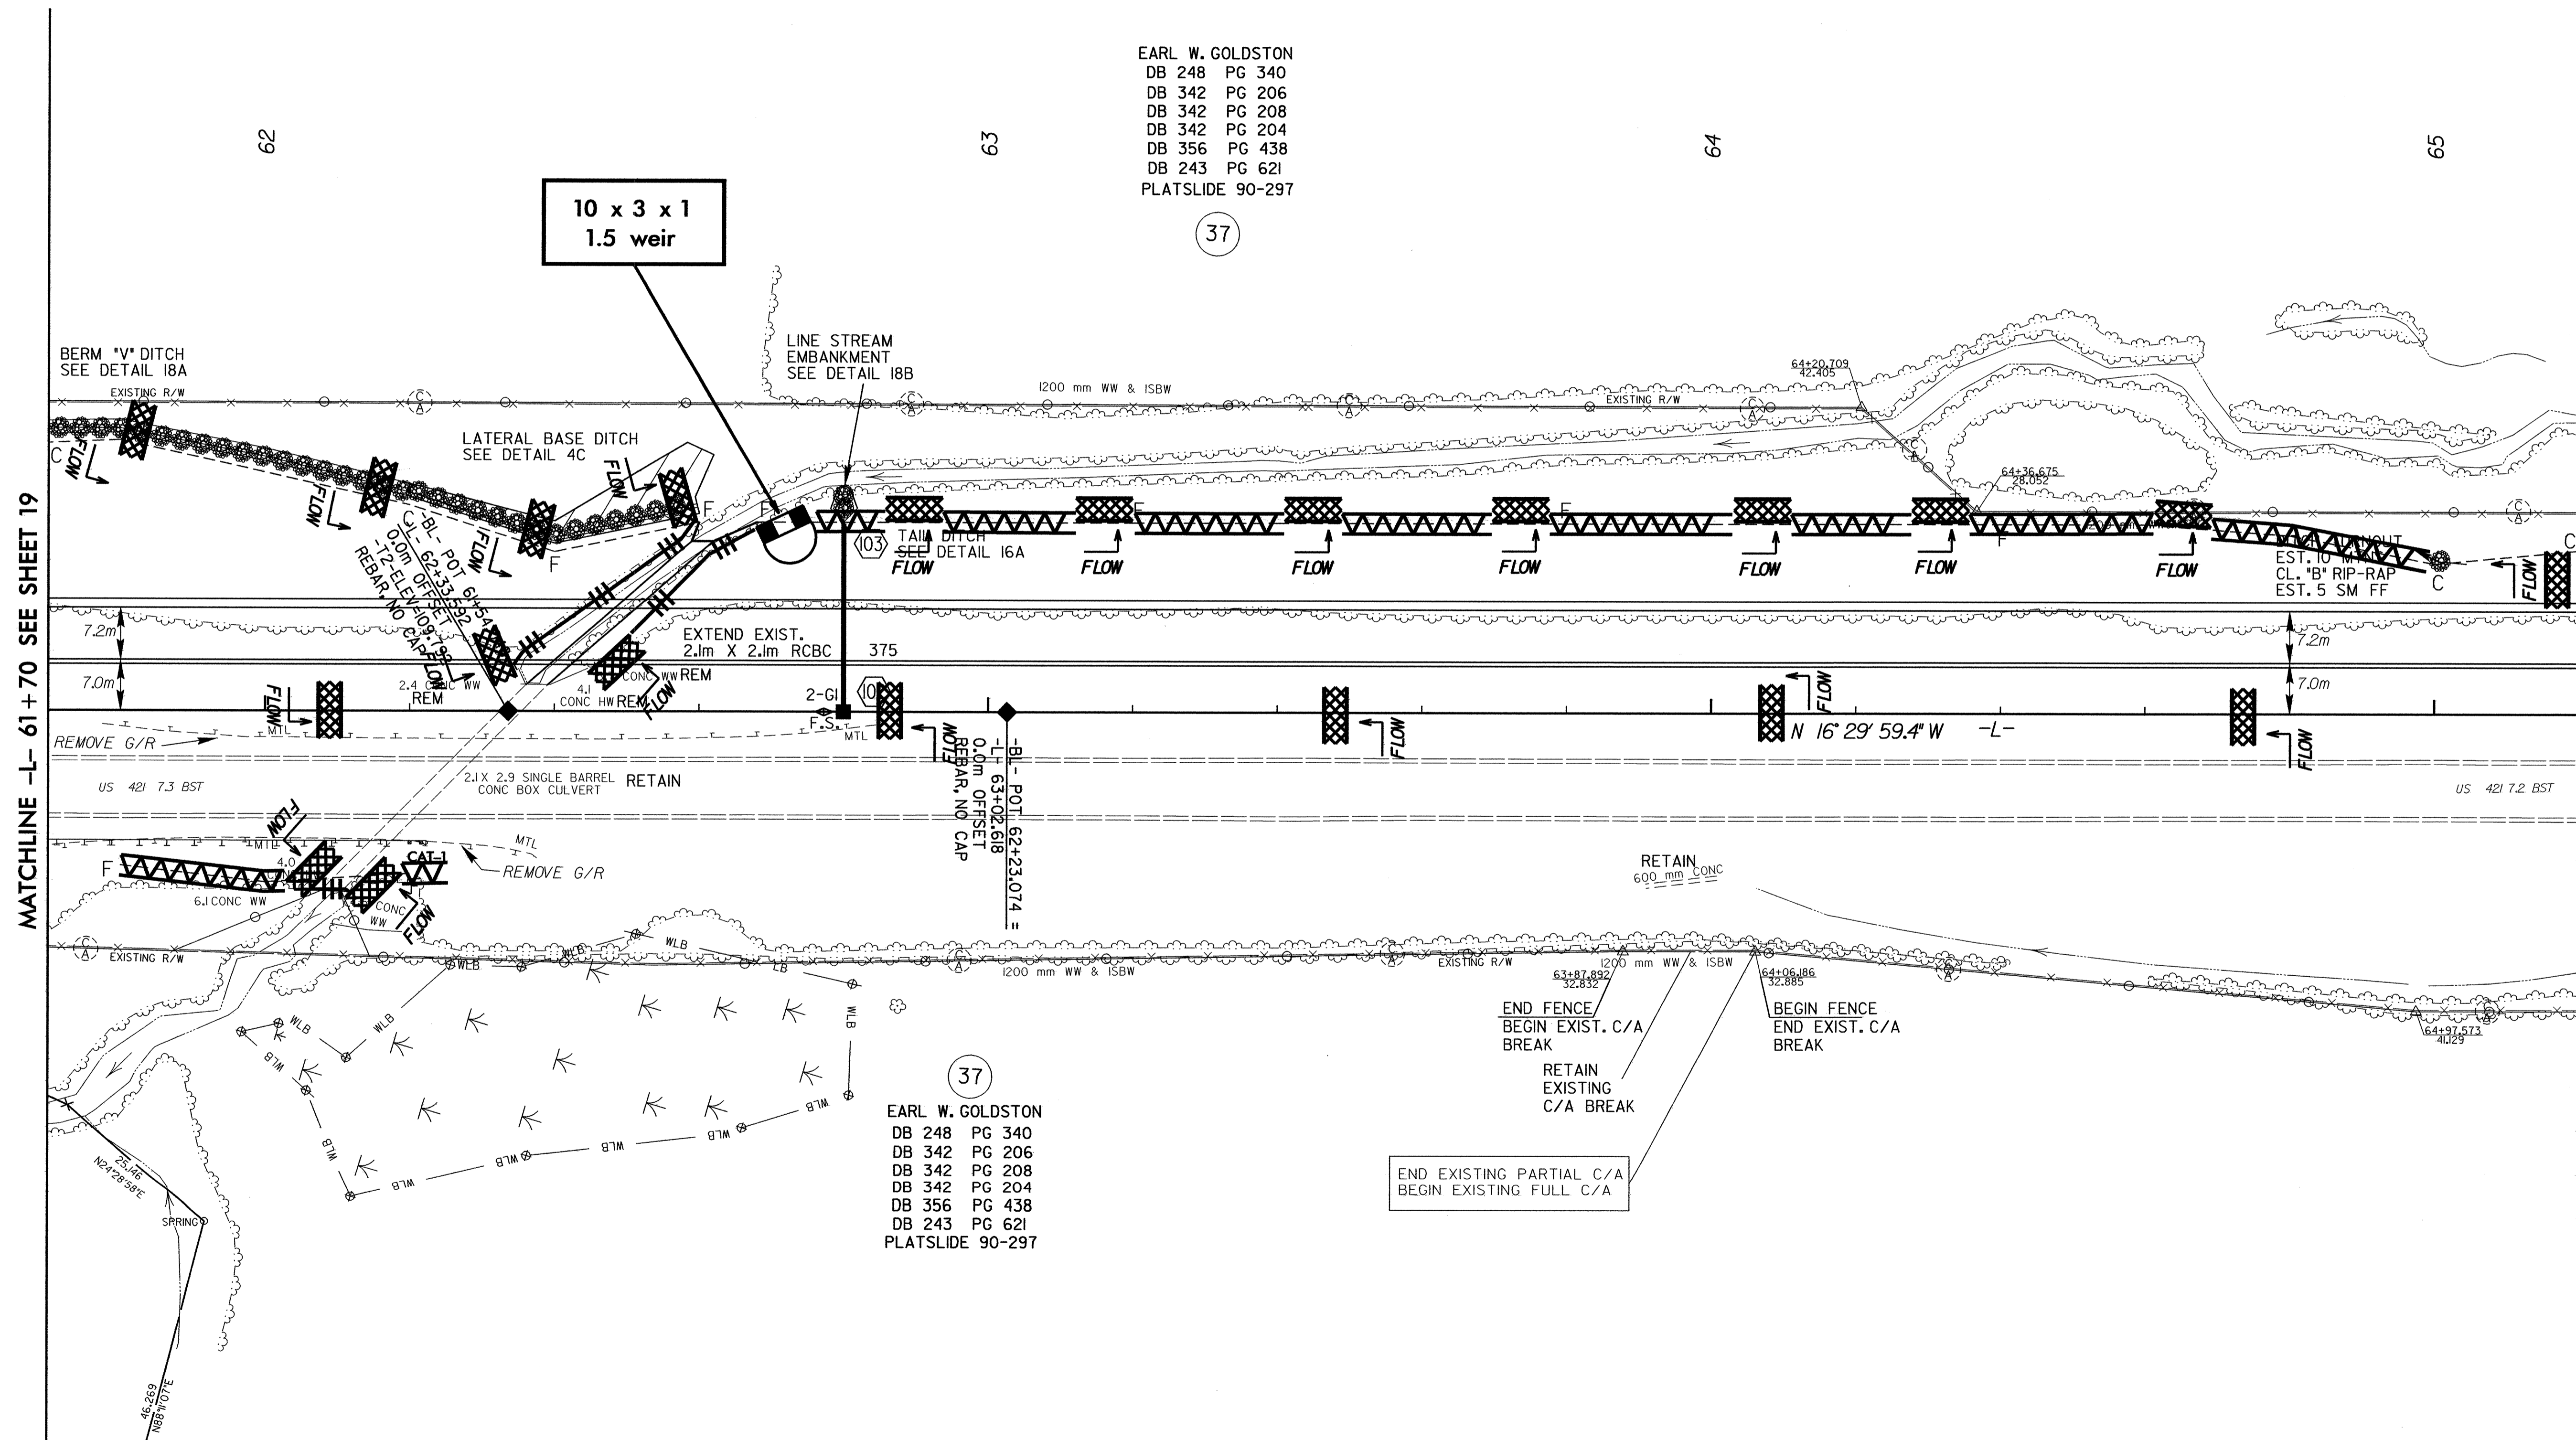

MATCHLINE -L- 61+70 SEE SHEET 19

MATCHLINE -L- 65+20 SEE SHEET 21

(37)
EARL W. GOLDSTON
DB 248 PG 340
DB 342 PG 206
DB 342 PG 208
DB 342 PG 204
DB 356 PG 438
DB 243 PG 621
PLATSLIDE 90-297

END EXISTING PARTIAL C/A
BEGIN EXISTING FULL C/A

RETAIN EXISTING
C/A BREAK

END FENCE
BEGIN EXIST. C/A
BREAK

BEGIN FENCE
END EXIST. C/A
BREAK

12-NOV-2003 15:14
C:\Users\jburke\Documents\2610a\proj\2610as20.psh
msautsch