


**CLEARING AND GRUBBING  
EROSION CONTROL FOR  
CONSTRUCTION SHEET 19**


PROJECT REFERENCE NO. R-2610 A		SHEET NO. EC-20/CONST.19
R/W SHEET NO.		
ROADWAY DESIGN ENGINEER	HYDRAULICS ENGINEER	
CONST.REV.		
R/W REV. 03-19-02		

**NOTE:**  
PLACE TEMPORARY ROCK SEDIMENT DAMS TYPE- B AND TEMPORARY ROCK SILT CHECKS TYPE-A AT DRAINAGE OUTLETS.

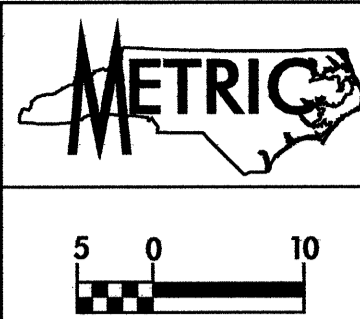

SEE SHEET 34 FOR -L- PROFILE  
SEE SHEETS 2-H & 2-I FOR DITCH DETAILS  
SEE SHEET 34 FOR DITCH PROFILES  
SEE SHEET 2-M FOR MEDIAN CROSS-OVER DETAILS

EARL W. GOLDSTON  
DB 248 PG 340  
DB 342 PG 206  
DB 342 PG 208  
DB 342 PG 204  
DB 356 PG 438  
DB 243 PG 621  
PLATSLIDE 90-297

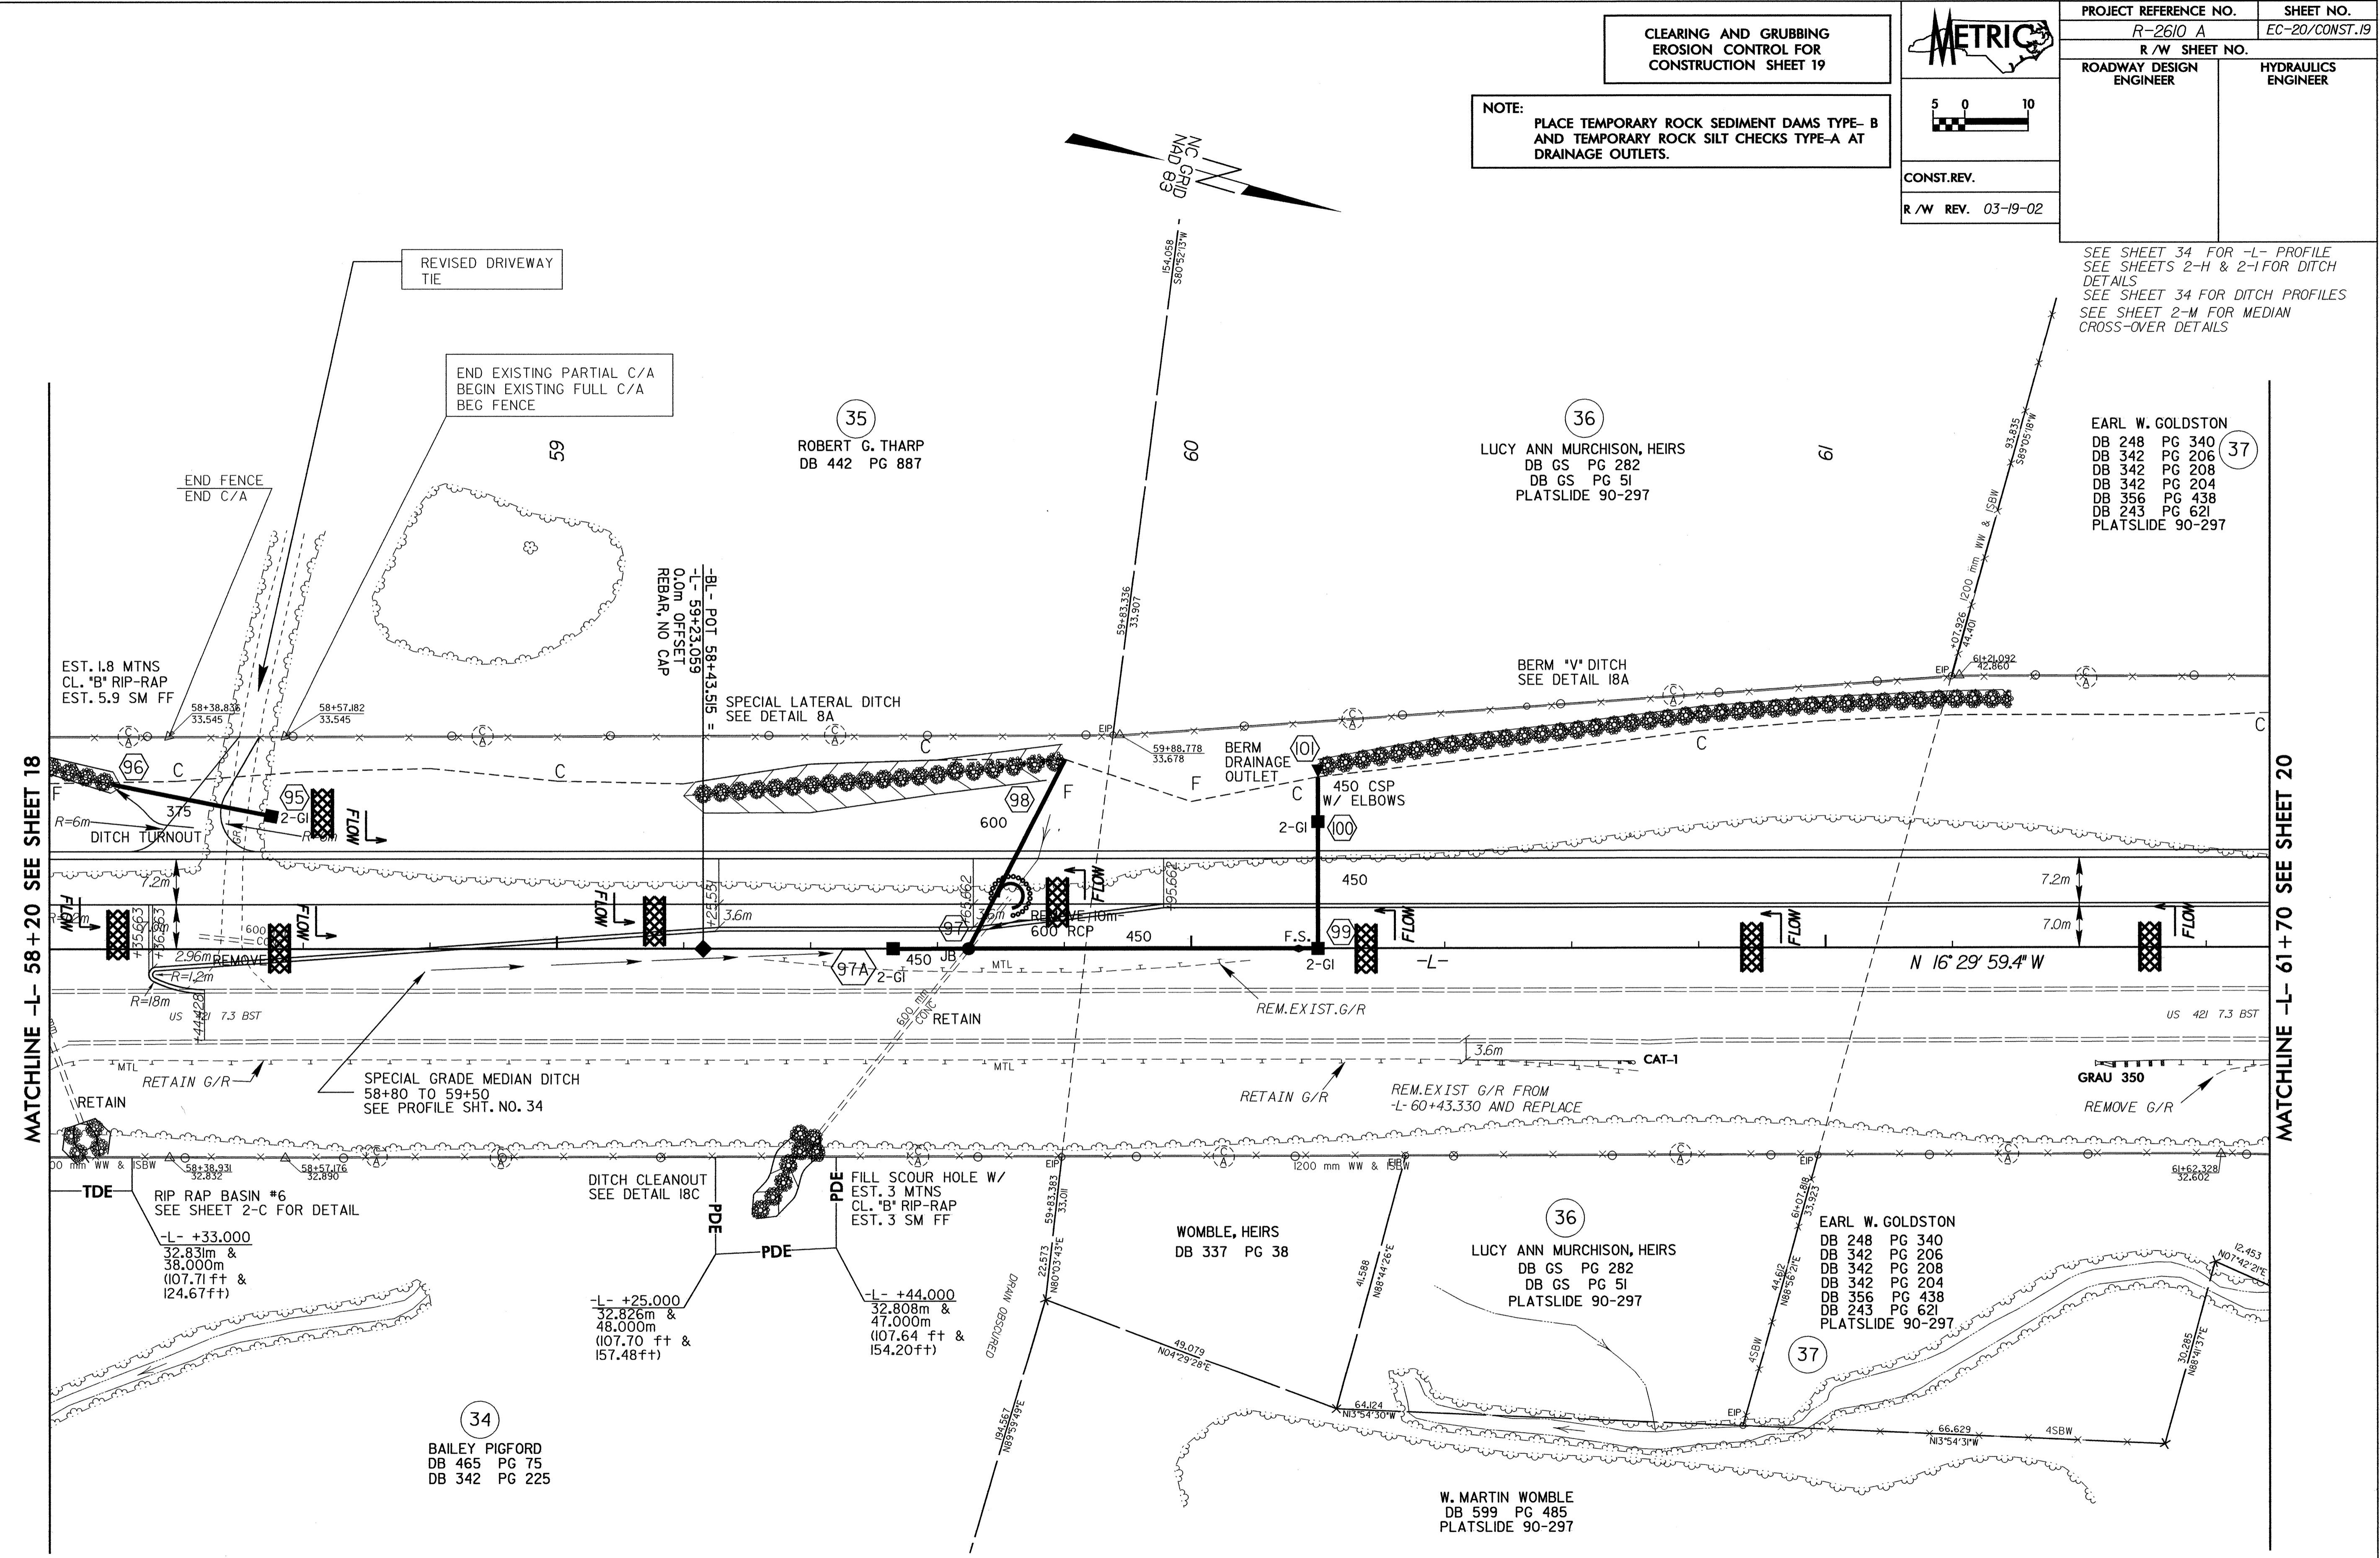

MATCHLINE -L- 58 + 20 SEE SHEET 18

MATCHLINE -L- 61 + 70 SEE SHEET 20

34  
BAILEY PIGFORD  
DB 465 PG 75  
DB 342 PG 225

36  
WOMBLE, HEIRS  
DB 337 PG 38

36  
LUCY ANN MURCHISON, HEIRS  
DB GS PG 282  
DB GS PG 51  
PLATSLIDE 90-297

37  
EARL W. GOLDSTON  
DB 248 PG 340  
DB 342 PG 206  
DB 342 PG 208  
DB 342 PG 204  
DB 356 PG 438  
DB 243 PG 621  
PLATSLIDE 90-297

W. MARTIN WOMBLE  
DB 599 PG 485  
PLATSLIDE 90-297

8/17/03 2:40 PM 2610a (rcj) v2610a19.rph  
m:\gibson