



PROJECT REFERENCE NO. R-2610 A	SHEET NO. EC-17/CONST.17
R/W SHEET NO.	
ROADWAY DESIGN ENGINEER	HYDRAULICS ENGINEER
CONST.REV.	
R/W REV. 03-19-02	

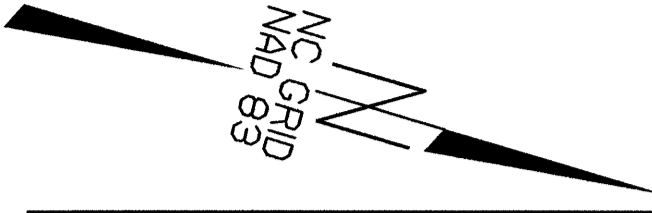

CLEARING AND GRUBBING
EROSION CONTROL FOR
CONSTRUCTION SHEET 17

NOTE:
PLACE TEMPORARY ROCK SEDIMENT DAMS TYPE- B
AND TEMPORARY ROCK SILT CHECKS TYPE-A AT
DRAINAGE OUTLETS.

SEE SHEET 33 FOR -L- PROFILE
SEE SHEETS 2-H & 2-I FOR DITCH
DETAILS
SEE SHEET 33 FOR DITCH PROFILES

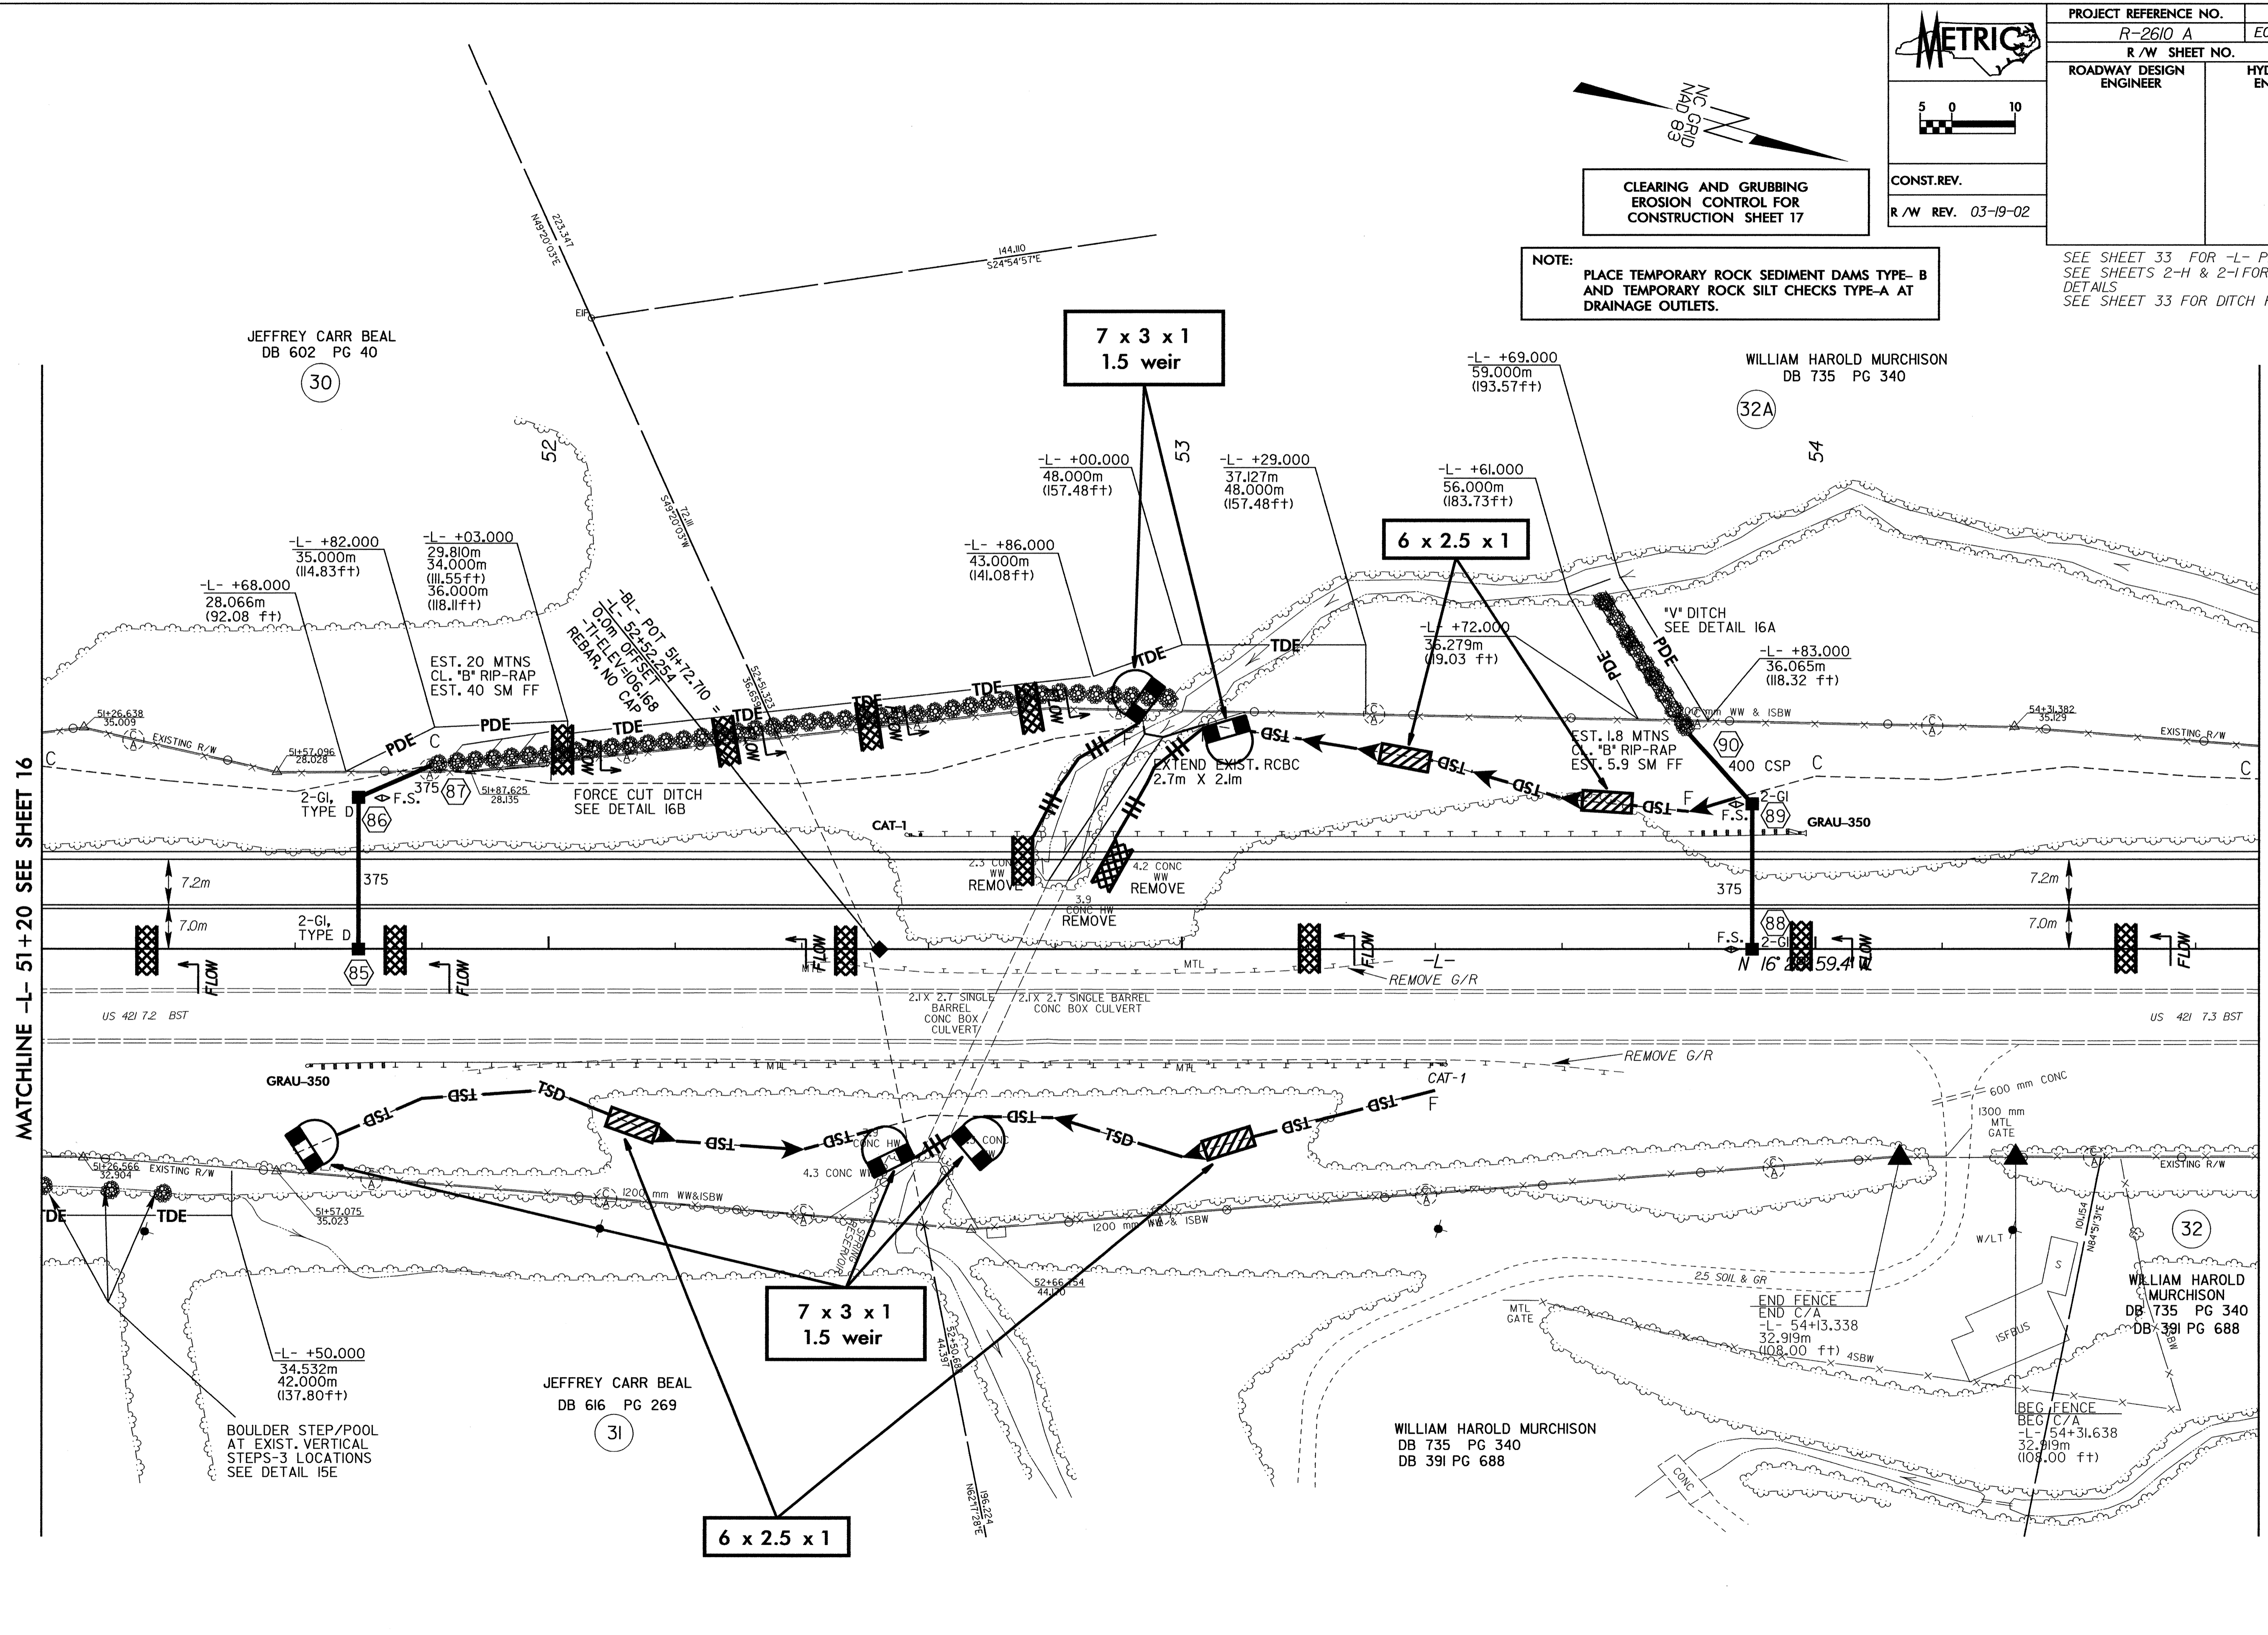

MATCHLINE -L- 51 + 20 SEE SHEET 16

MATCHLINE -L- 54 + 70 SEE SHEET 18

8/17/03
 I:\NOV-2003\1646-2610a\proj\2610a17.pch
 11/18/03
 11/18/03