


8/17/99


CLEARING AND GRUBBING
EROSION CONTROL FOR
CONSTRUCTION SHEET 16

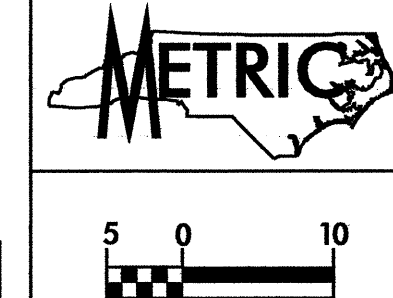

PROJECT REFERENCE NO. R-2610 A		SHEET NO. EC-16/CONST.16
R/W SHEET NO.		
ROADWAY DESIGN ENGINEER	HYDRAULICS ENGINEER	
CONST. REV.		
R/W REV. 03-19-02		

NOTE:
PLACE TEMPORARY ROCK SEDIMENT DAMS TYPE- B
AND TEMPORARY ROCK SILT CHECKS TYPE-A AT
DRAINAGE OUTLETS.

SEE SHEET 32 & 33 FOR -L- PROFILE
SEE SHEETS 2-H & 2-I FOR DITCH
DETAILS
SEE SHEET 32 FOR DITCH PROFILES

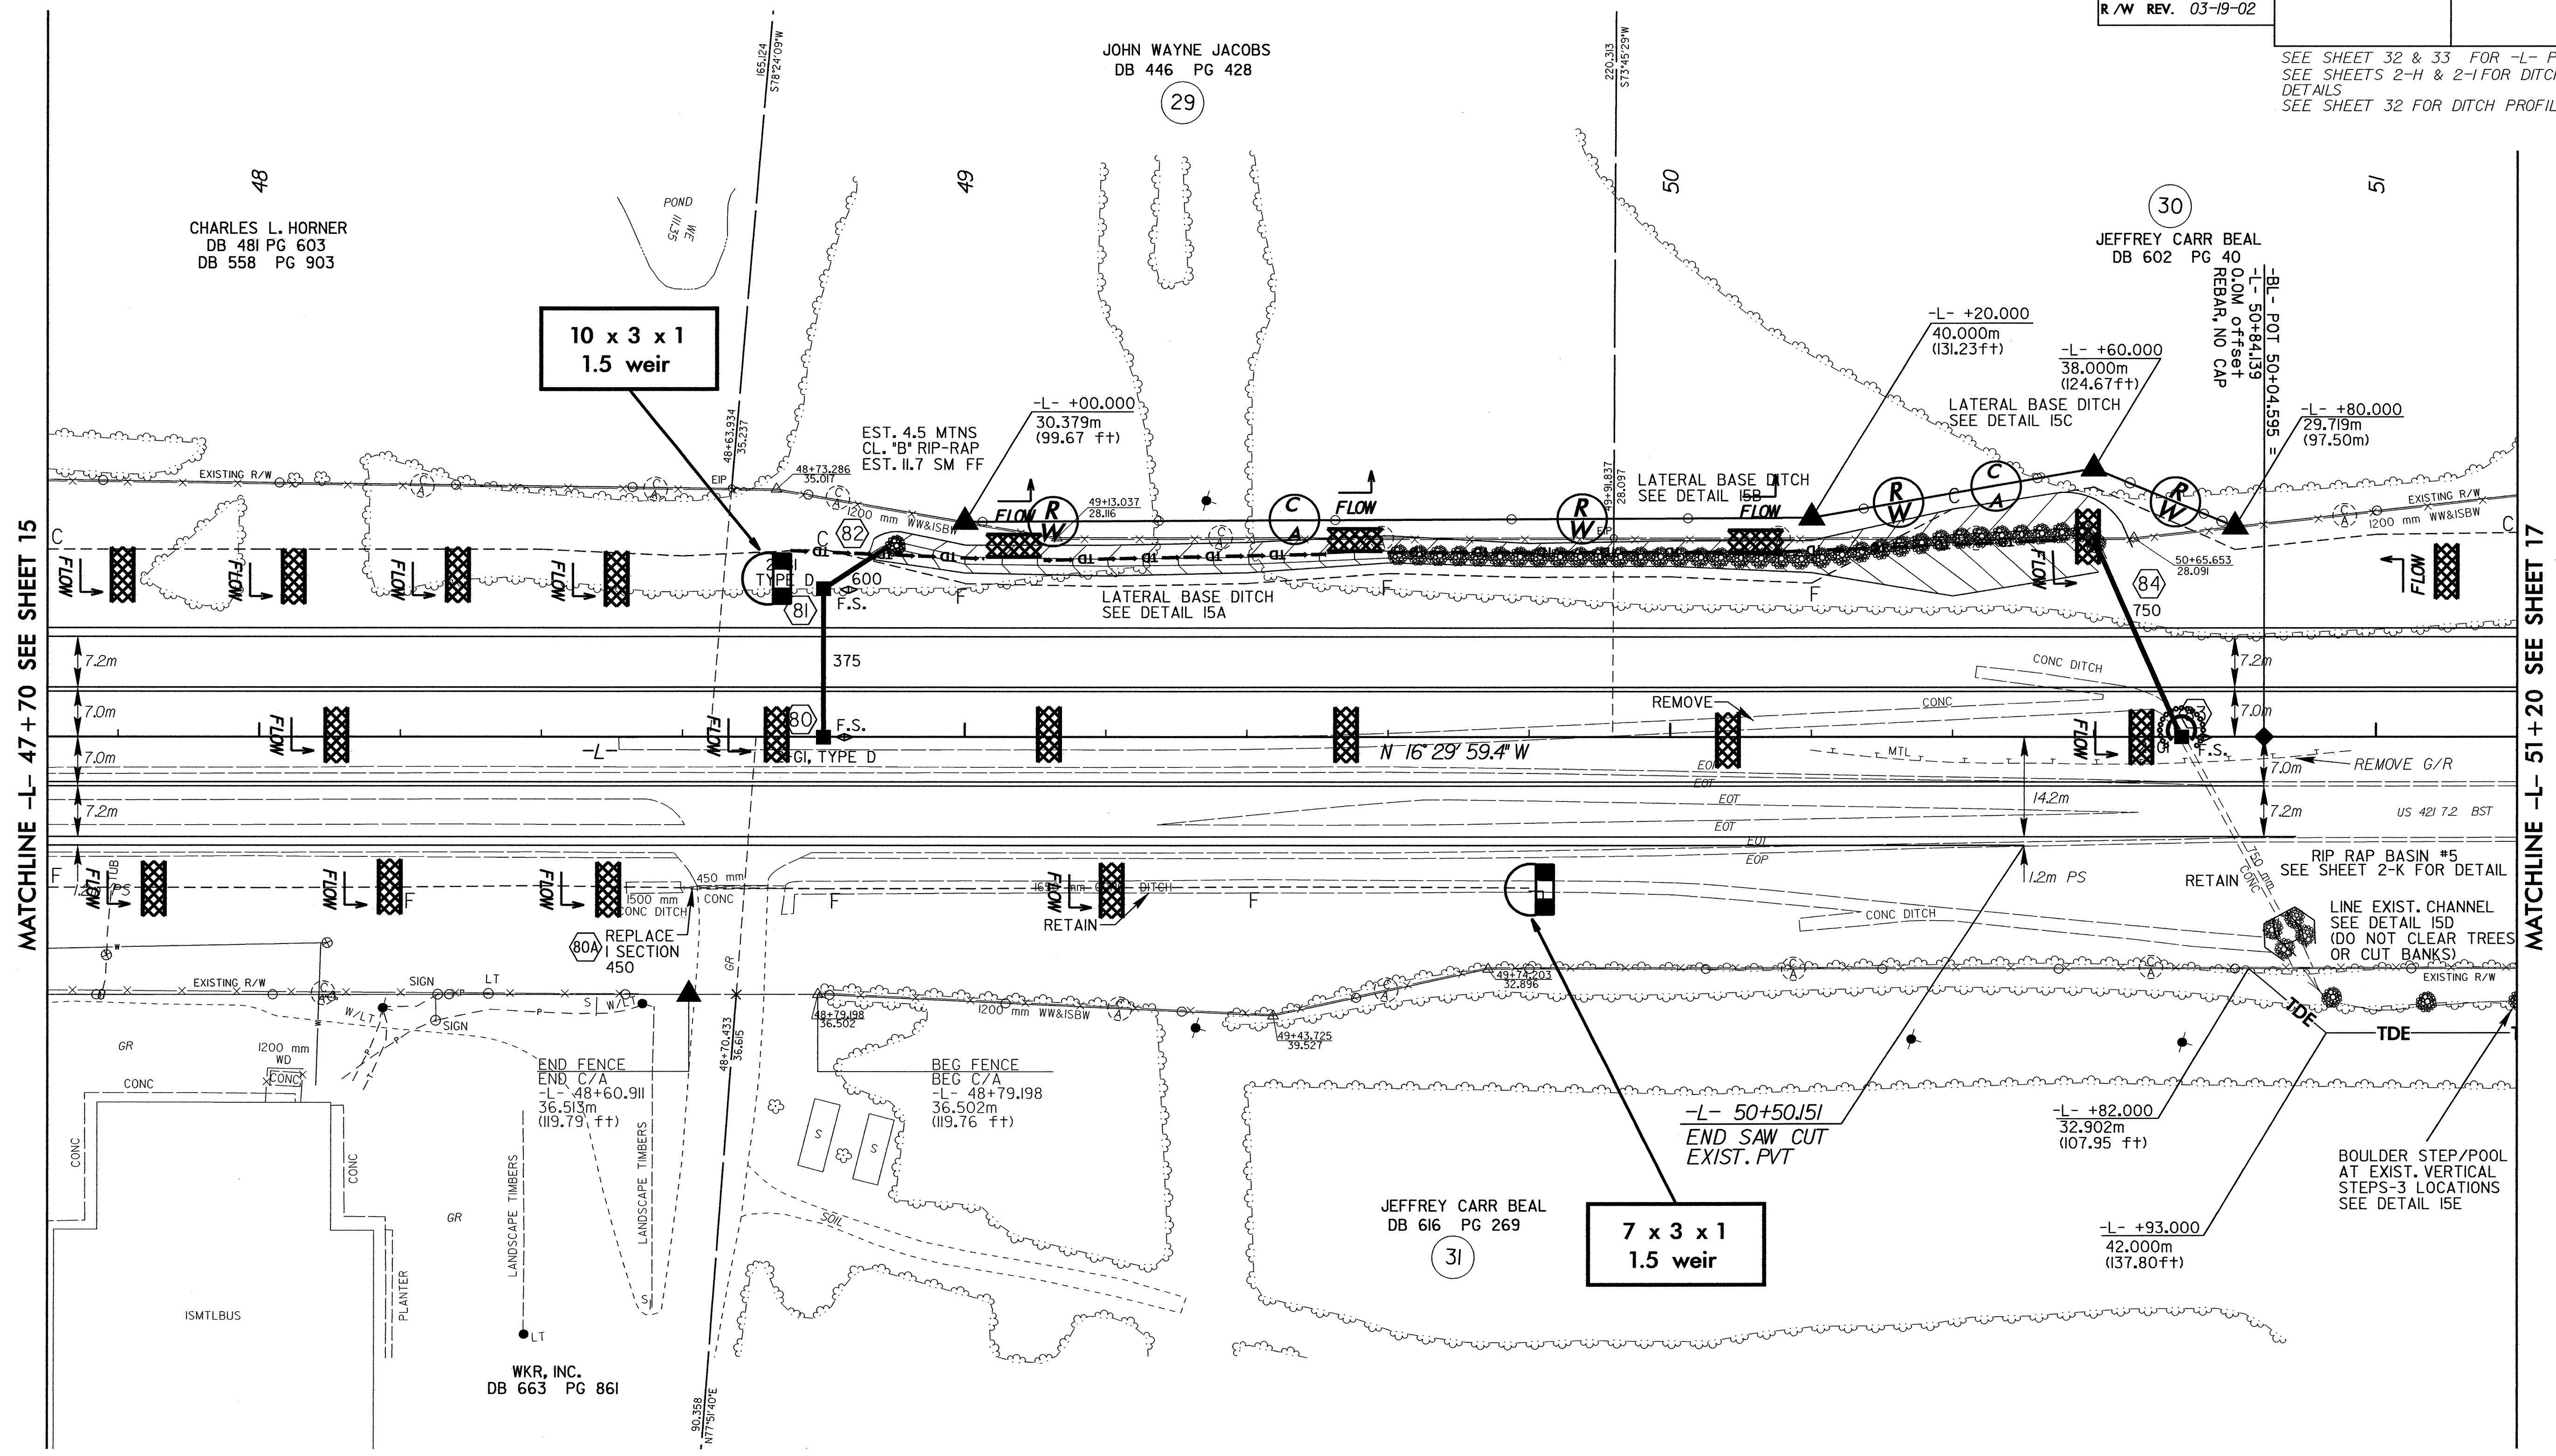

MATCHLINE -L- 47+70 SEE SHEET 15

MATCHLINE -L- 51+20 SEE SHEET 17

12-NOV-2003 14:07
C:\Users\jacob\My Documents\2610a\pco\16-2610a\16.pch
mlb\jacob