

8/17/99


CLEARING AND GRUBBING
EROSION CONTROL FOR
CONSTRUCTION SHEET 12

NOTE:
PLACE TEMPORARY ROCK SEDIMENT DAMS TYPE-B
AND TEMPORARY ROCK SILT CHECKS TYPE-A AT
DRAINAGE OUTLETS.

-L-
PI Sta 40+75.263
 $\Delta = 35^{\circ}16'06.9''$ (RT)
 $L = 732.508$
 $T = 378.274$
 $R = 1,190.000$
 $SE = 0.041$
Runoff = 36m

PROJECT REFERENCE NO. R-2610 A		SHEET NO. EC-12/CONST.12	
R/W SHEET NO.			
ROADWAY DESIGN ENGINEER		HYDRAULICS ENGINEER	
CONST.REV.			
R/W REV. 03-19-02			

SEE SHEET 31 FOR -L- PROFILE

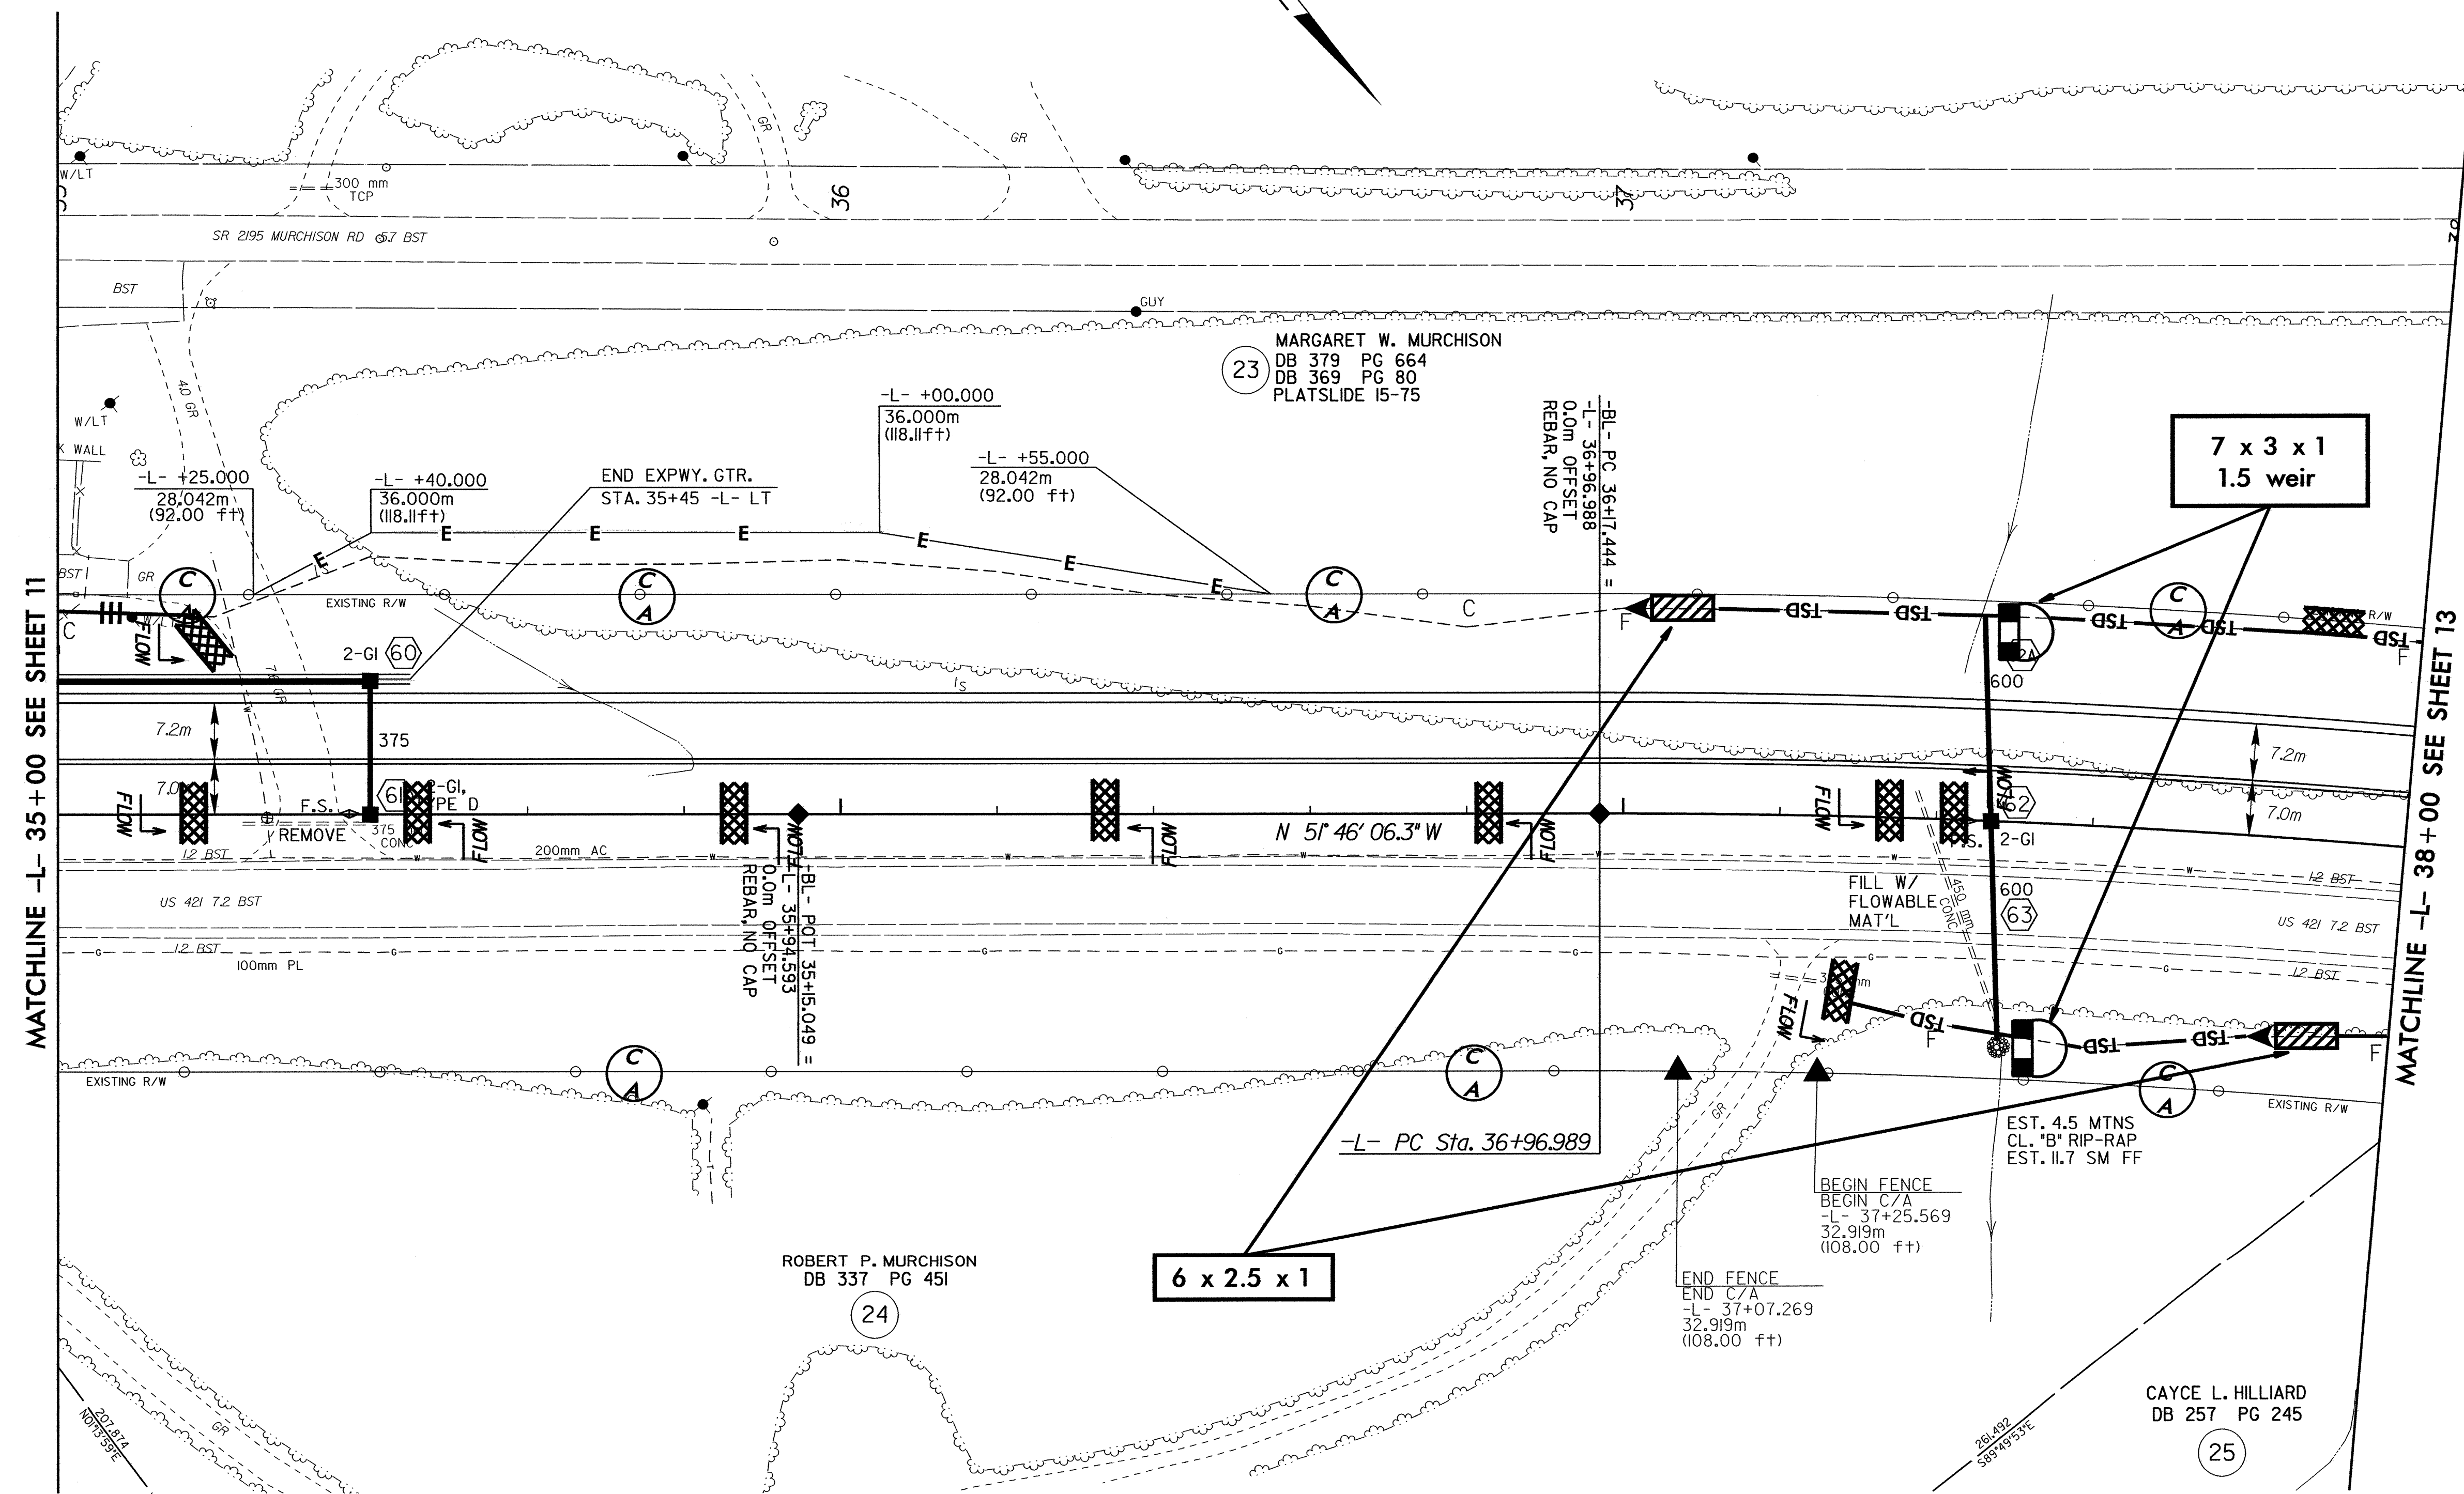

8/17/99
C:\work\2610\2610a\proj\2610a12.psh
mlaugstach

CAYCE L. HILLIARD
DB 257 PG 245