


PROJECT REFERENCE NO. R-2610 A	SHEET NO. EC-9/CONST.9
R/W SHEET NO.	
ROADWAY DESIGN ENGINEER	HYDRAULICS ENGINEER
CONST.REV.	
R/W REV. 03-19-02	

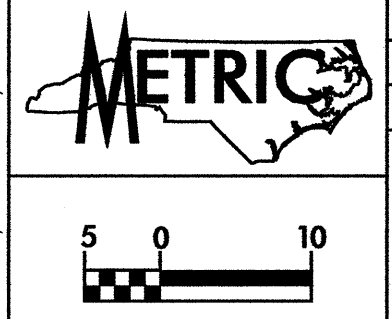

CLEARING AND GRUBBING  
EROSION CONTROL FOR  
CONSTRUCTION SHEET 9


NOTE:  
PLACE TEMPORARY ROCK SEDIMENT DAMS TYPE-B  
AND TEMPORARY ROCK SILT CHECKS TYPE-A AT  
DRAINAGE OUTLETS.

-L-  
PI Sta 30+60.891  
 $\Delta = 19^\circ 48' 16.9''$  (LT)  
L = 411.332  
T = 207.739  
R = 1,190.000  
SE = 0.041  
Runoff = 36m

SEE SHEET 29 & 30 FOR -L- PROFILE  
SEE SHEET 2-E FOR -L-, -Y4-, & -Y5-  
INTERSECTION DETAILS

MATCHLINE -L- 26+20 SEE SHEET 8

MATCHLINE -L- 28+90 SEE SHEET 10

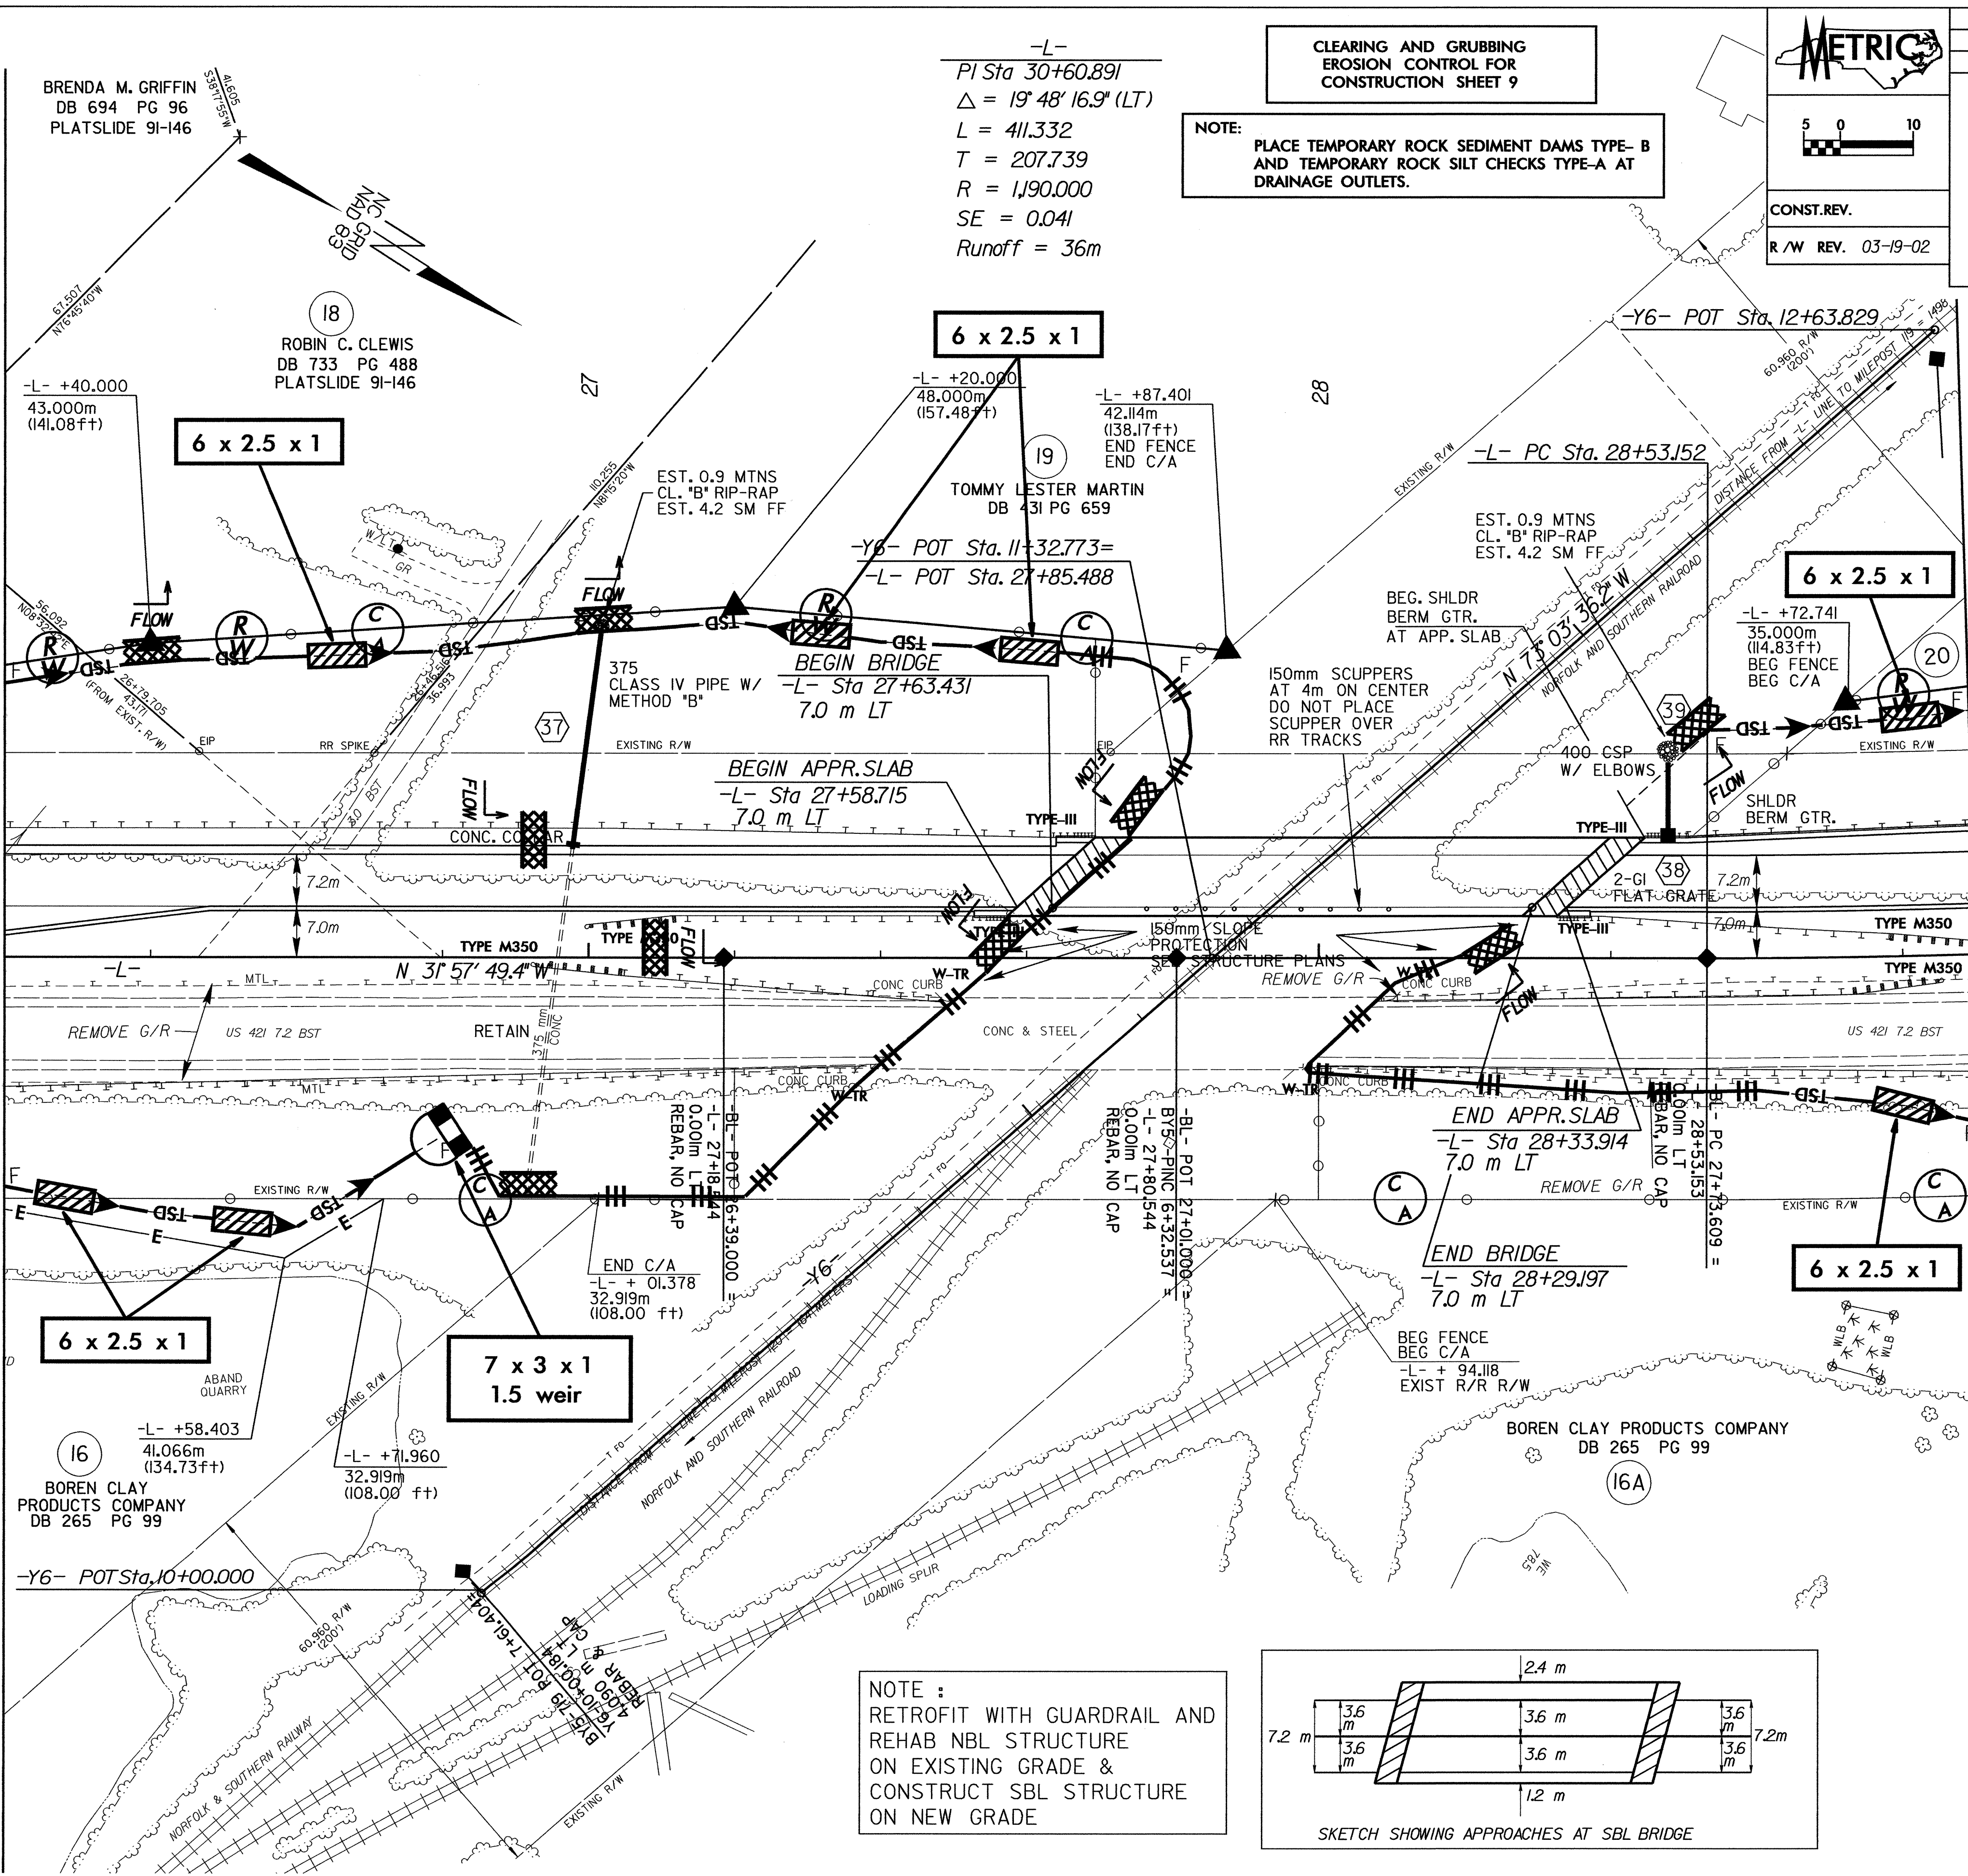

NOTE :  
RETROFIT WITH GUARDRAIL AND  
REHAB NBL STRUCTURE  
ON EXISTING GRADE &  
CONSTRUCT SBL STRUCTURE  
ON NEW GRADE

