

**METRIC**

PROJECT REFERENCE NO. R-2610 A  
SHEET NO. EC-5/CONST.5


R/W SHEET NO. ROADWAY DESIGN ENGINEER  
HYDRAULICS ENGINEER

CONST. REV. R/W REV. 03-19-02

SEE SHEET 28 FOR -L- PROFILE  
SEE SHEETS 2-H & 2-I FOR DITCH DETAILS  
SEE SHEETS 44 & 45 FOR DITCH PROFILES  
SEE CROSS-SECTIONS AND ROADWAY STANDARD DRAWINGS STD. No. 862.01  
SHEET 2 FOR SPECIAL MEDIAN GRADING

**CLEARING AND GRUBBING  
EROSION CONTROL FOR  
CONSTRUCTION SHEET 5**

NOTE:  
PLACE TEMPORARY ROCK SEDIMENT DAMS TYPE- B  
AND TEMPORARY ROCK SILT CHECKS TYPE-A AT  
DRAINAGE OUTLETS.

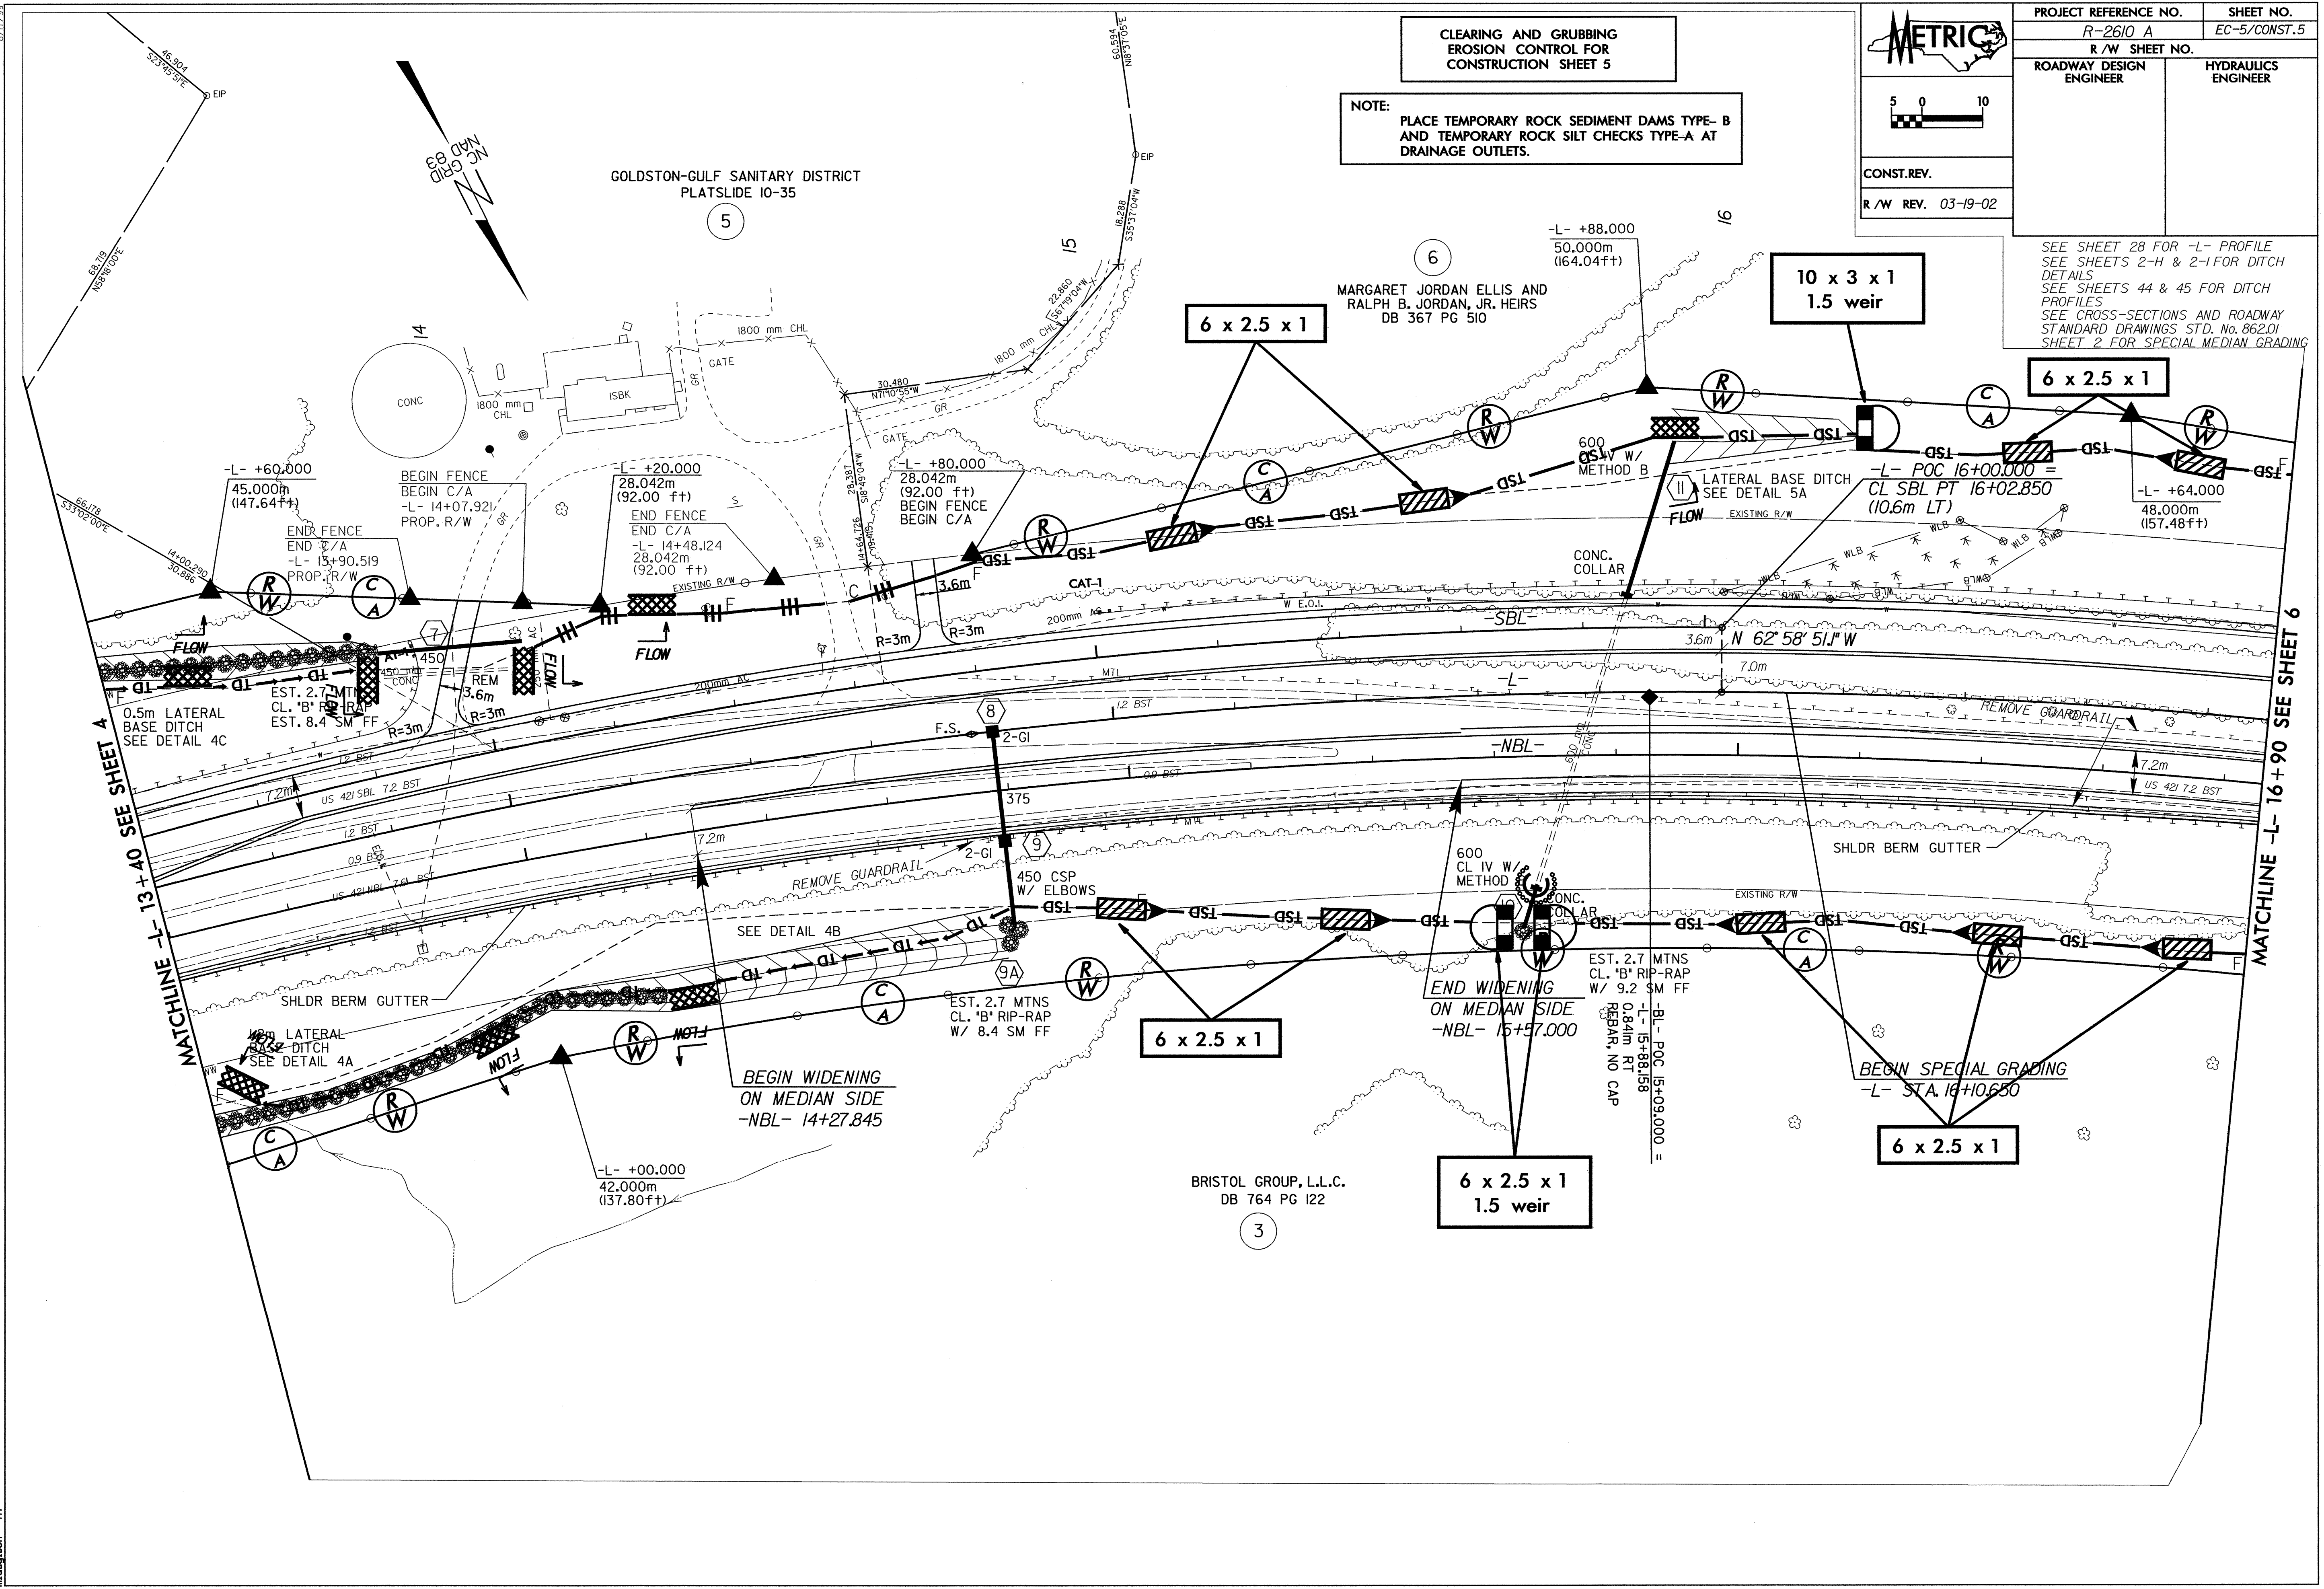

MATCHLINE L-13+40 SEE SHEET A

MATCHLINE L-16+90 SEE SHEET 6

11-NOV-2003 10:01  
C:\Users\jg\My Documents\Projects\2610a\proj\2610a05.psh  
maugtech