


8/17/98

-BL-	-SBL-	-NBL-
Pls Sta 203+53.083	Pls Sta 128+25.721	Pls Sta 128+49.519
$\theta_s = 1^\circ 08' 07.2"$	$\theta_s = 1^\circ 57' 11.8"$	$\theta_s = 1^\circ 57' 11.8"$
Ls = 45.720	Ls = 75.000	Ls = 75.000
LT = 30.481	LT = 50.003	LT = 50.003
ST = 15.241	ST = 25.003	ST = 25.003
	SE = 045	SE = 045


CLEARING AND GRUBBING  
EROSION CONTROL FOR  
CONSTRUCTION SHEET 39




PROJECT REFERENCE NO.	SHEET NO.
R-2610 B	EC-38/CONST 39
R/W SHEET NO.	
ROADWAY DESIGN ENGINEER	HYDRAULICS ENGINEER
CONST.REV.	
R/W REV.	

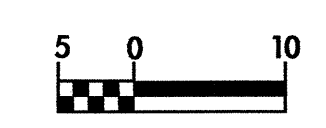

NOTE:  
PLACE TEMPORARY ROCK SEDIMENT DAMS TYPE-B  
AND TEMPORARY ROCK SILT CHECKS TYPE-A AT  
DRAINAGE OUTLETS.

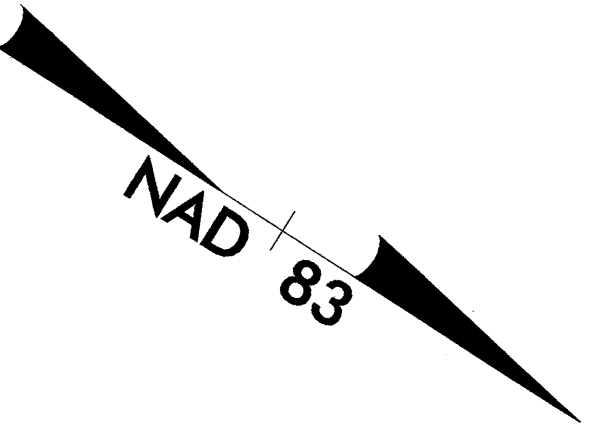

MATCHLINE -NBL- 128+50 SEE SHEET 38

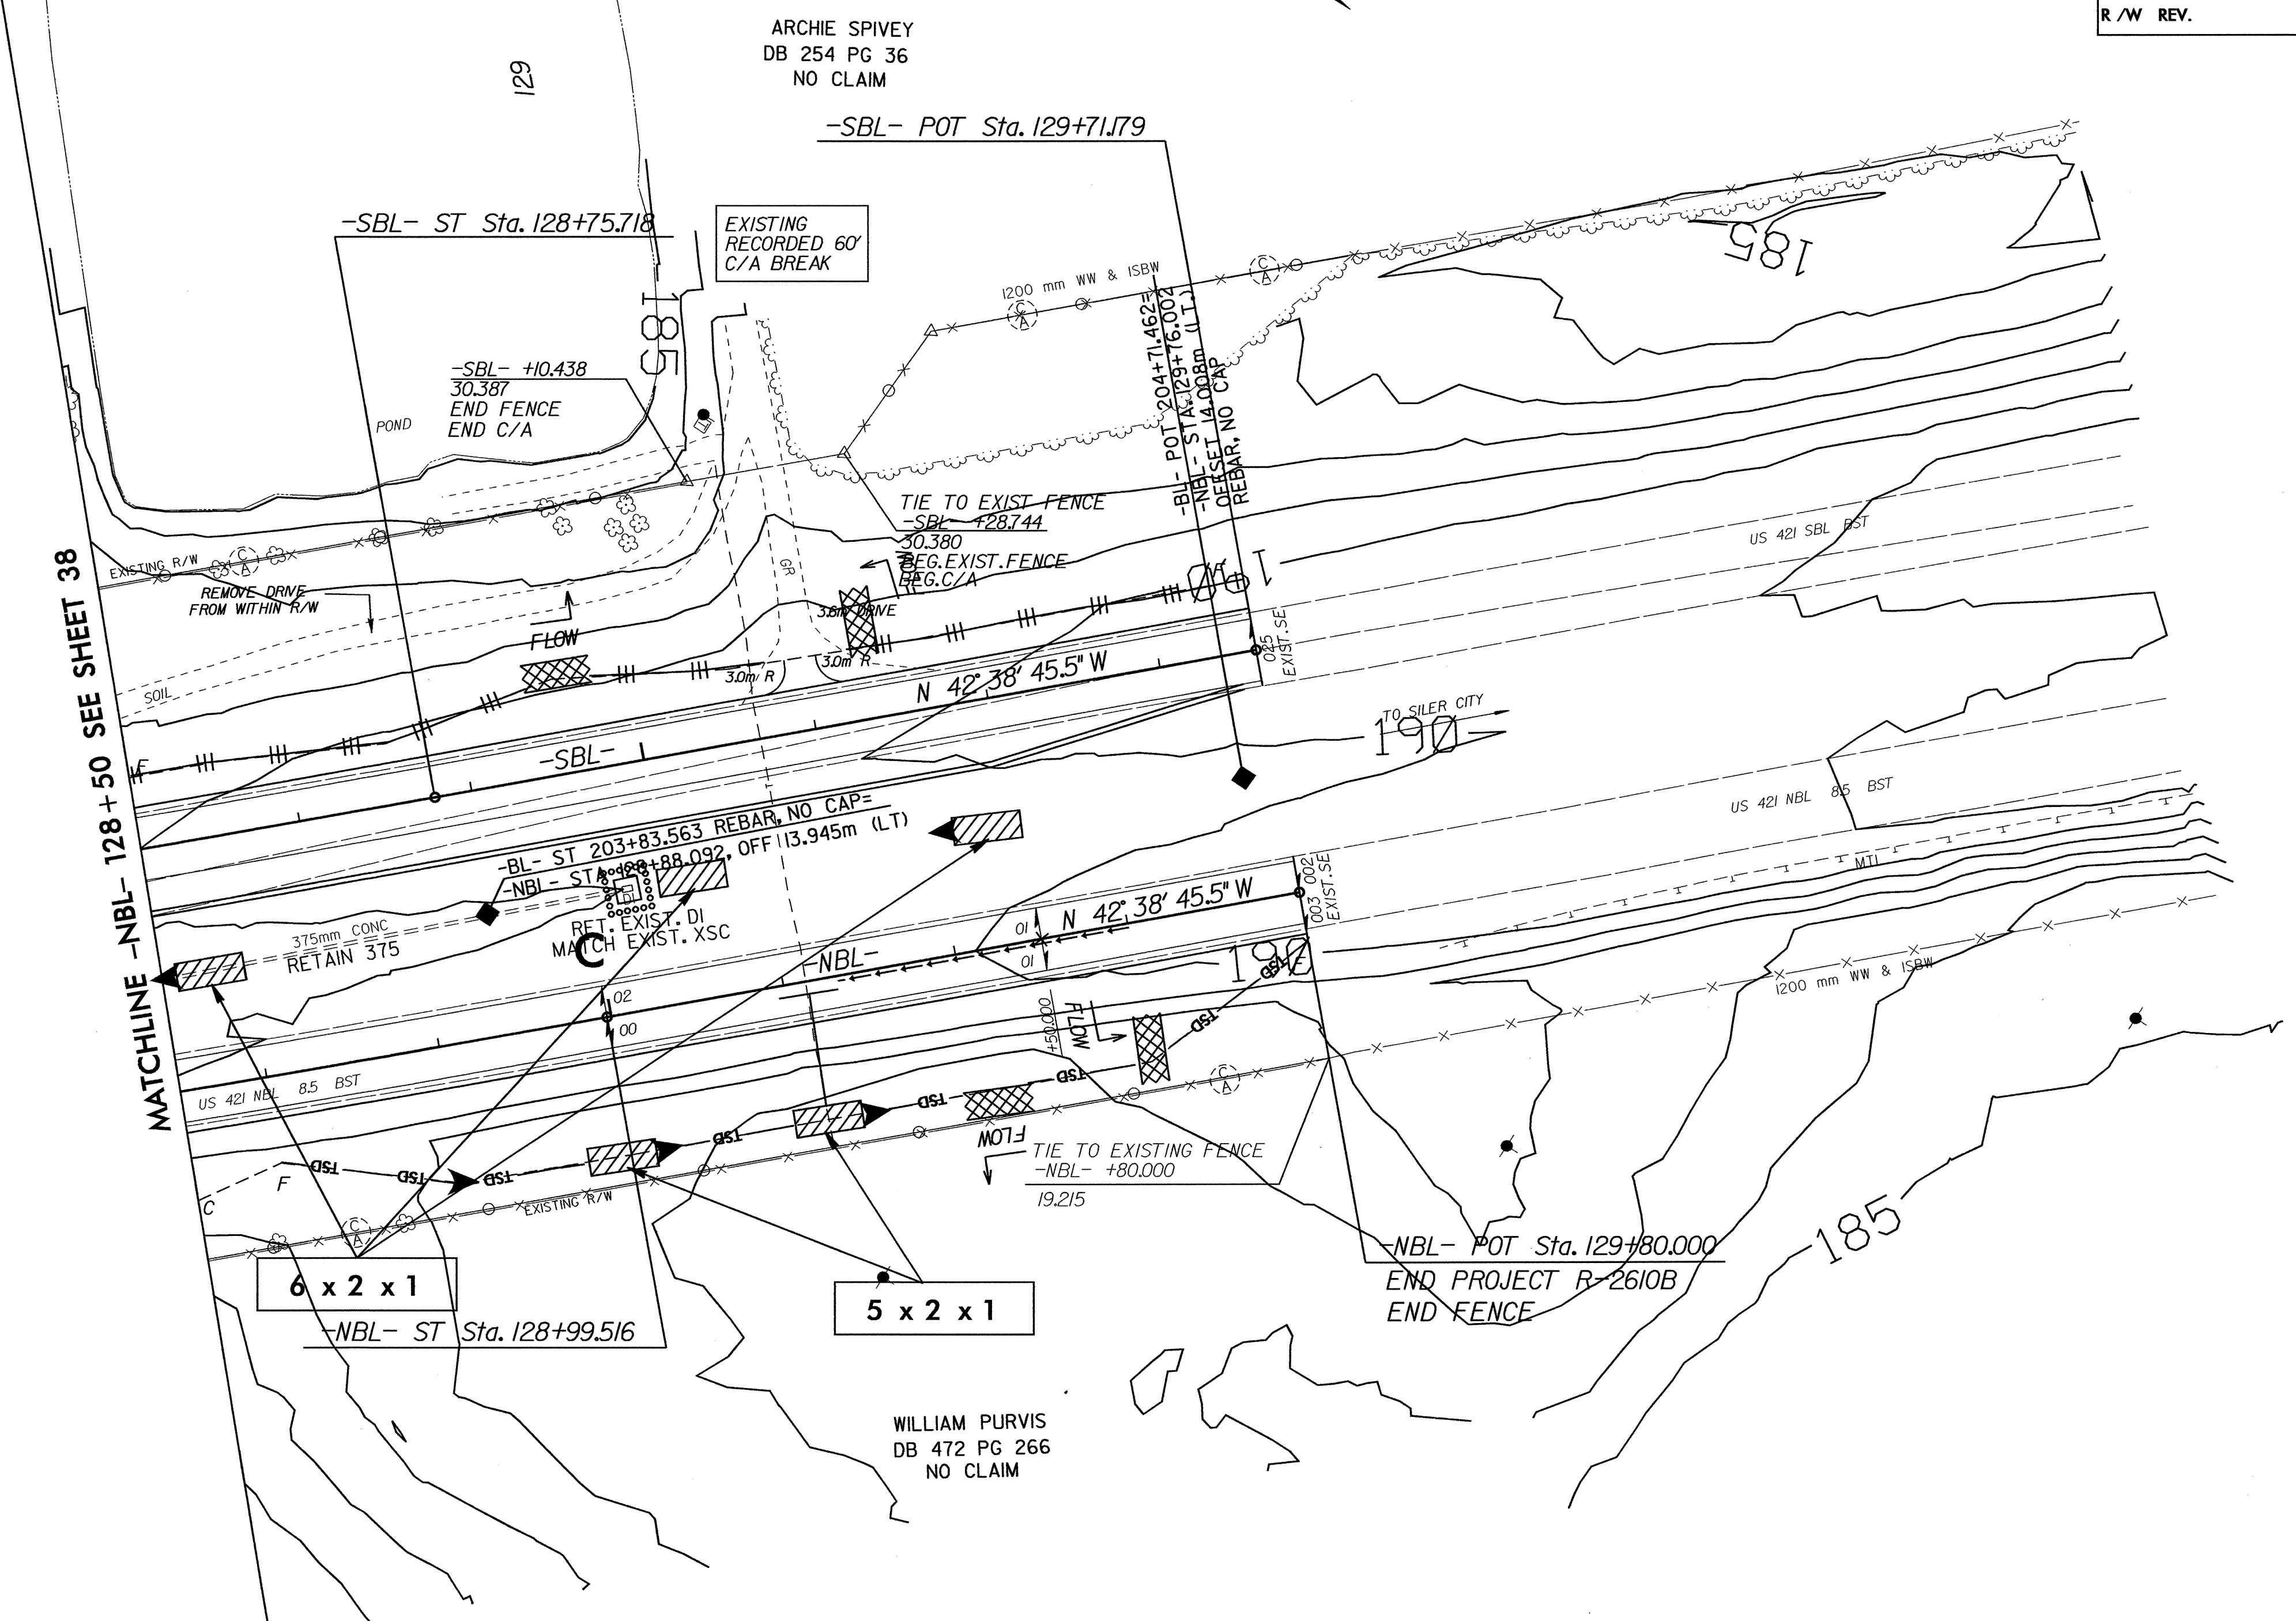

SEE SHEET 56 FOR -NBL- PROFILE  
SEE SHEET 57 FOR -SBL- PROFILE  
SEE SHEET 2-M FOR -NBL- & -Y19-  
INTERSECTION DETAILS