

8/17/93  
 23-JAN-2004 13:14  
 c:\area\purch\2610b\pr-cj\2610b\34.pat  
 plotpath:

-L-  
 PI Sta 108+85.053  
 $\Delta = 19^{\circ} 47' 45.8'' (RT)$   
 L = 607.046  
 T = 306.579  
 R = 1,756.976  
 SE = 03  
 RUNOFF = 30

CLEARING AND GRUBBING  
 EROSION CONTROL FOR  
 CONSTRUCTION SHEET 34

**METRIC**

5 0 10


CONST.REV.  
 R/W REV.

PROJECT REFERENCE NO. R-2610 B	SHEET NO. EC-33/COSNT.34
R/W SHEET NO.	
ROADWAY DESIGN ENGINEER	HYDRAULICS ENGINEER

NOTE:  
 PLACE TEMPORARY ROCK SEDIMENT DAMS TYPE-B  
 AND TEMPORARY ROCK SILT CHECKS TYPE-A AT  
 DRAINAGE OUTLETS.

62  
 TOWNSEND FARMS, INC.  
 DB 489 PG 795  
 PB 17 PG 8

SEE SHEET 54 FOR -L- PROFILE

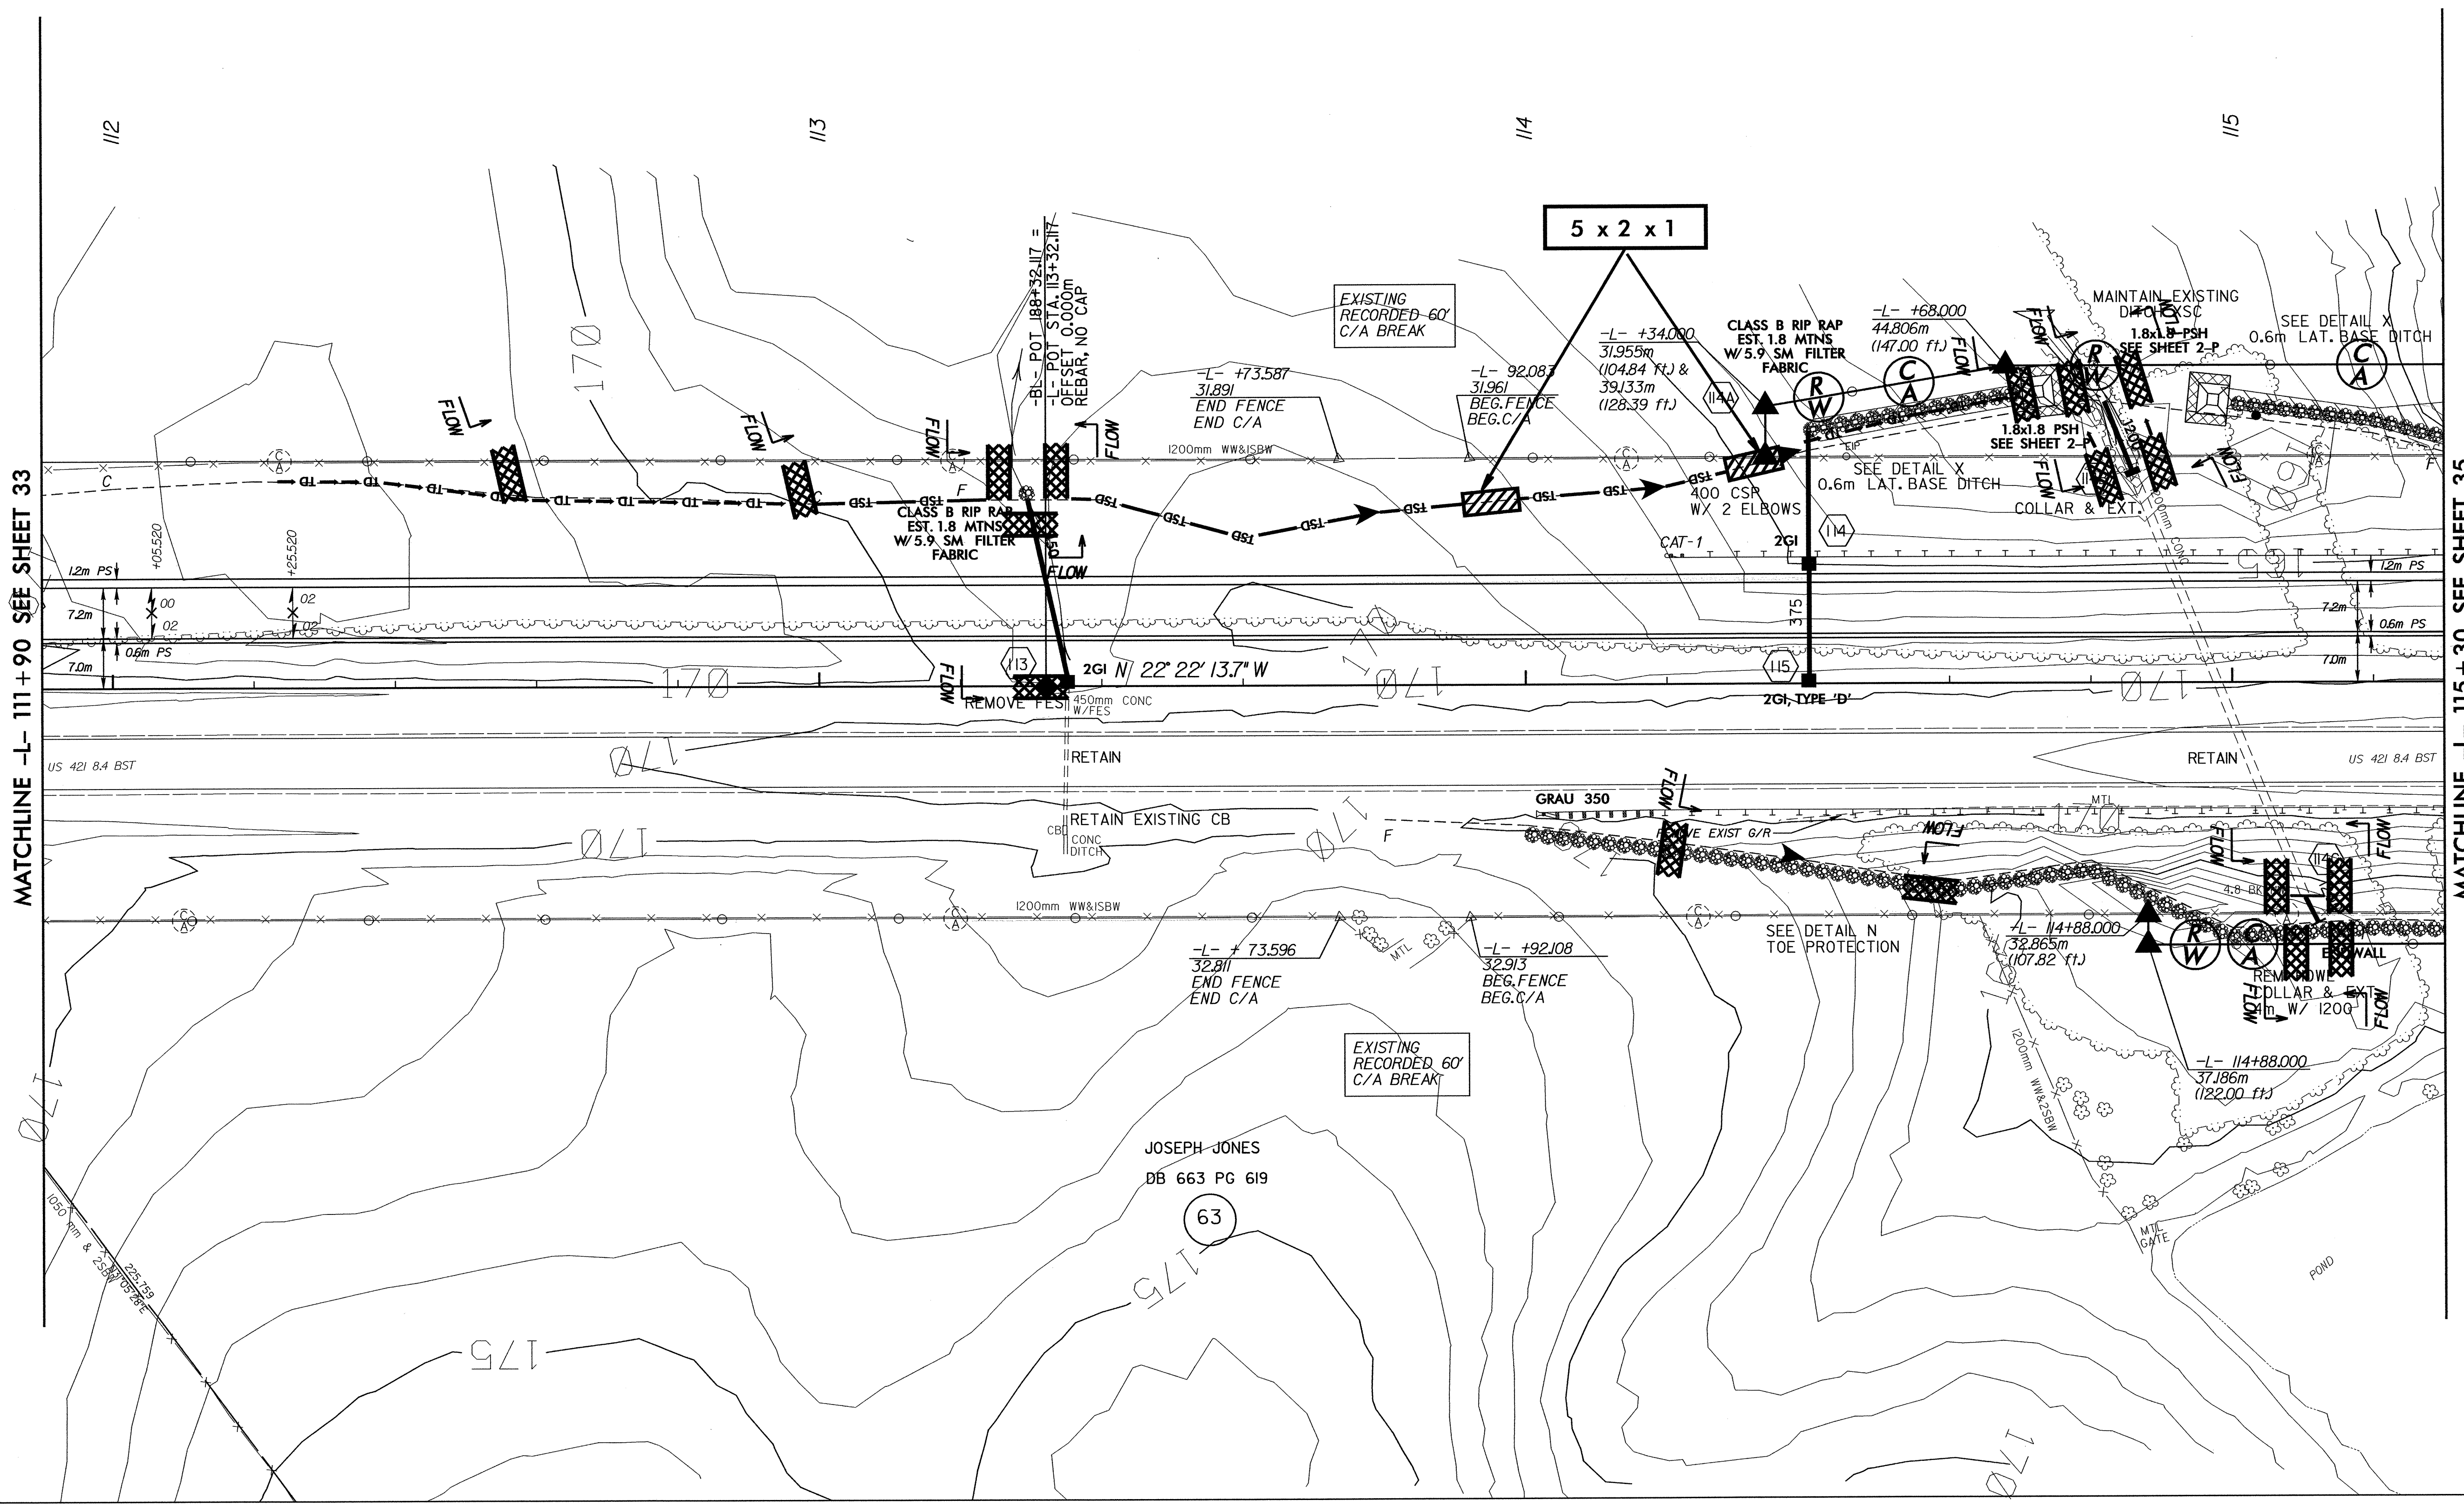

MATCHLINE -L- 111 + 90 SEE SHEET 33

MATCHLINE -L- 115 + 30 SEE SHEET 35

63

JOSEPH JONES  
 DB 663 PG 619