

8/17/99


23-JAN-2004 12:42:22
C:\Users\jbr\My Documents\Projects\2610b\2610b.dwg

CLEARING AND GRUBBING
EROSION CONTROL FOR
CONSTRUCTION SHEET 31



PROJECT REFERENCE NO. R-2610 B	SHEET NO. EC-30/CONST.31
R/W SHEET NO.	
ROADWAY DESIGN ENGINEER	HYDRAULICS ENGINEER
CONST.REV.	
R/W REV.	

NOTE:
PLACE TEMPORARY ROCK SEDIMENT DAMS TYPE-B
AND TEMPORARY ROCK SILT CHECKS TYPE-A AT
DRAINAGE OUTLETS.

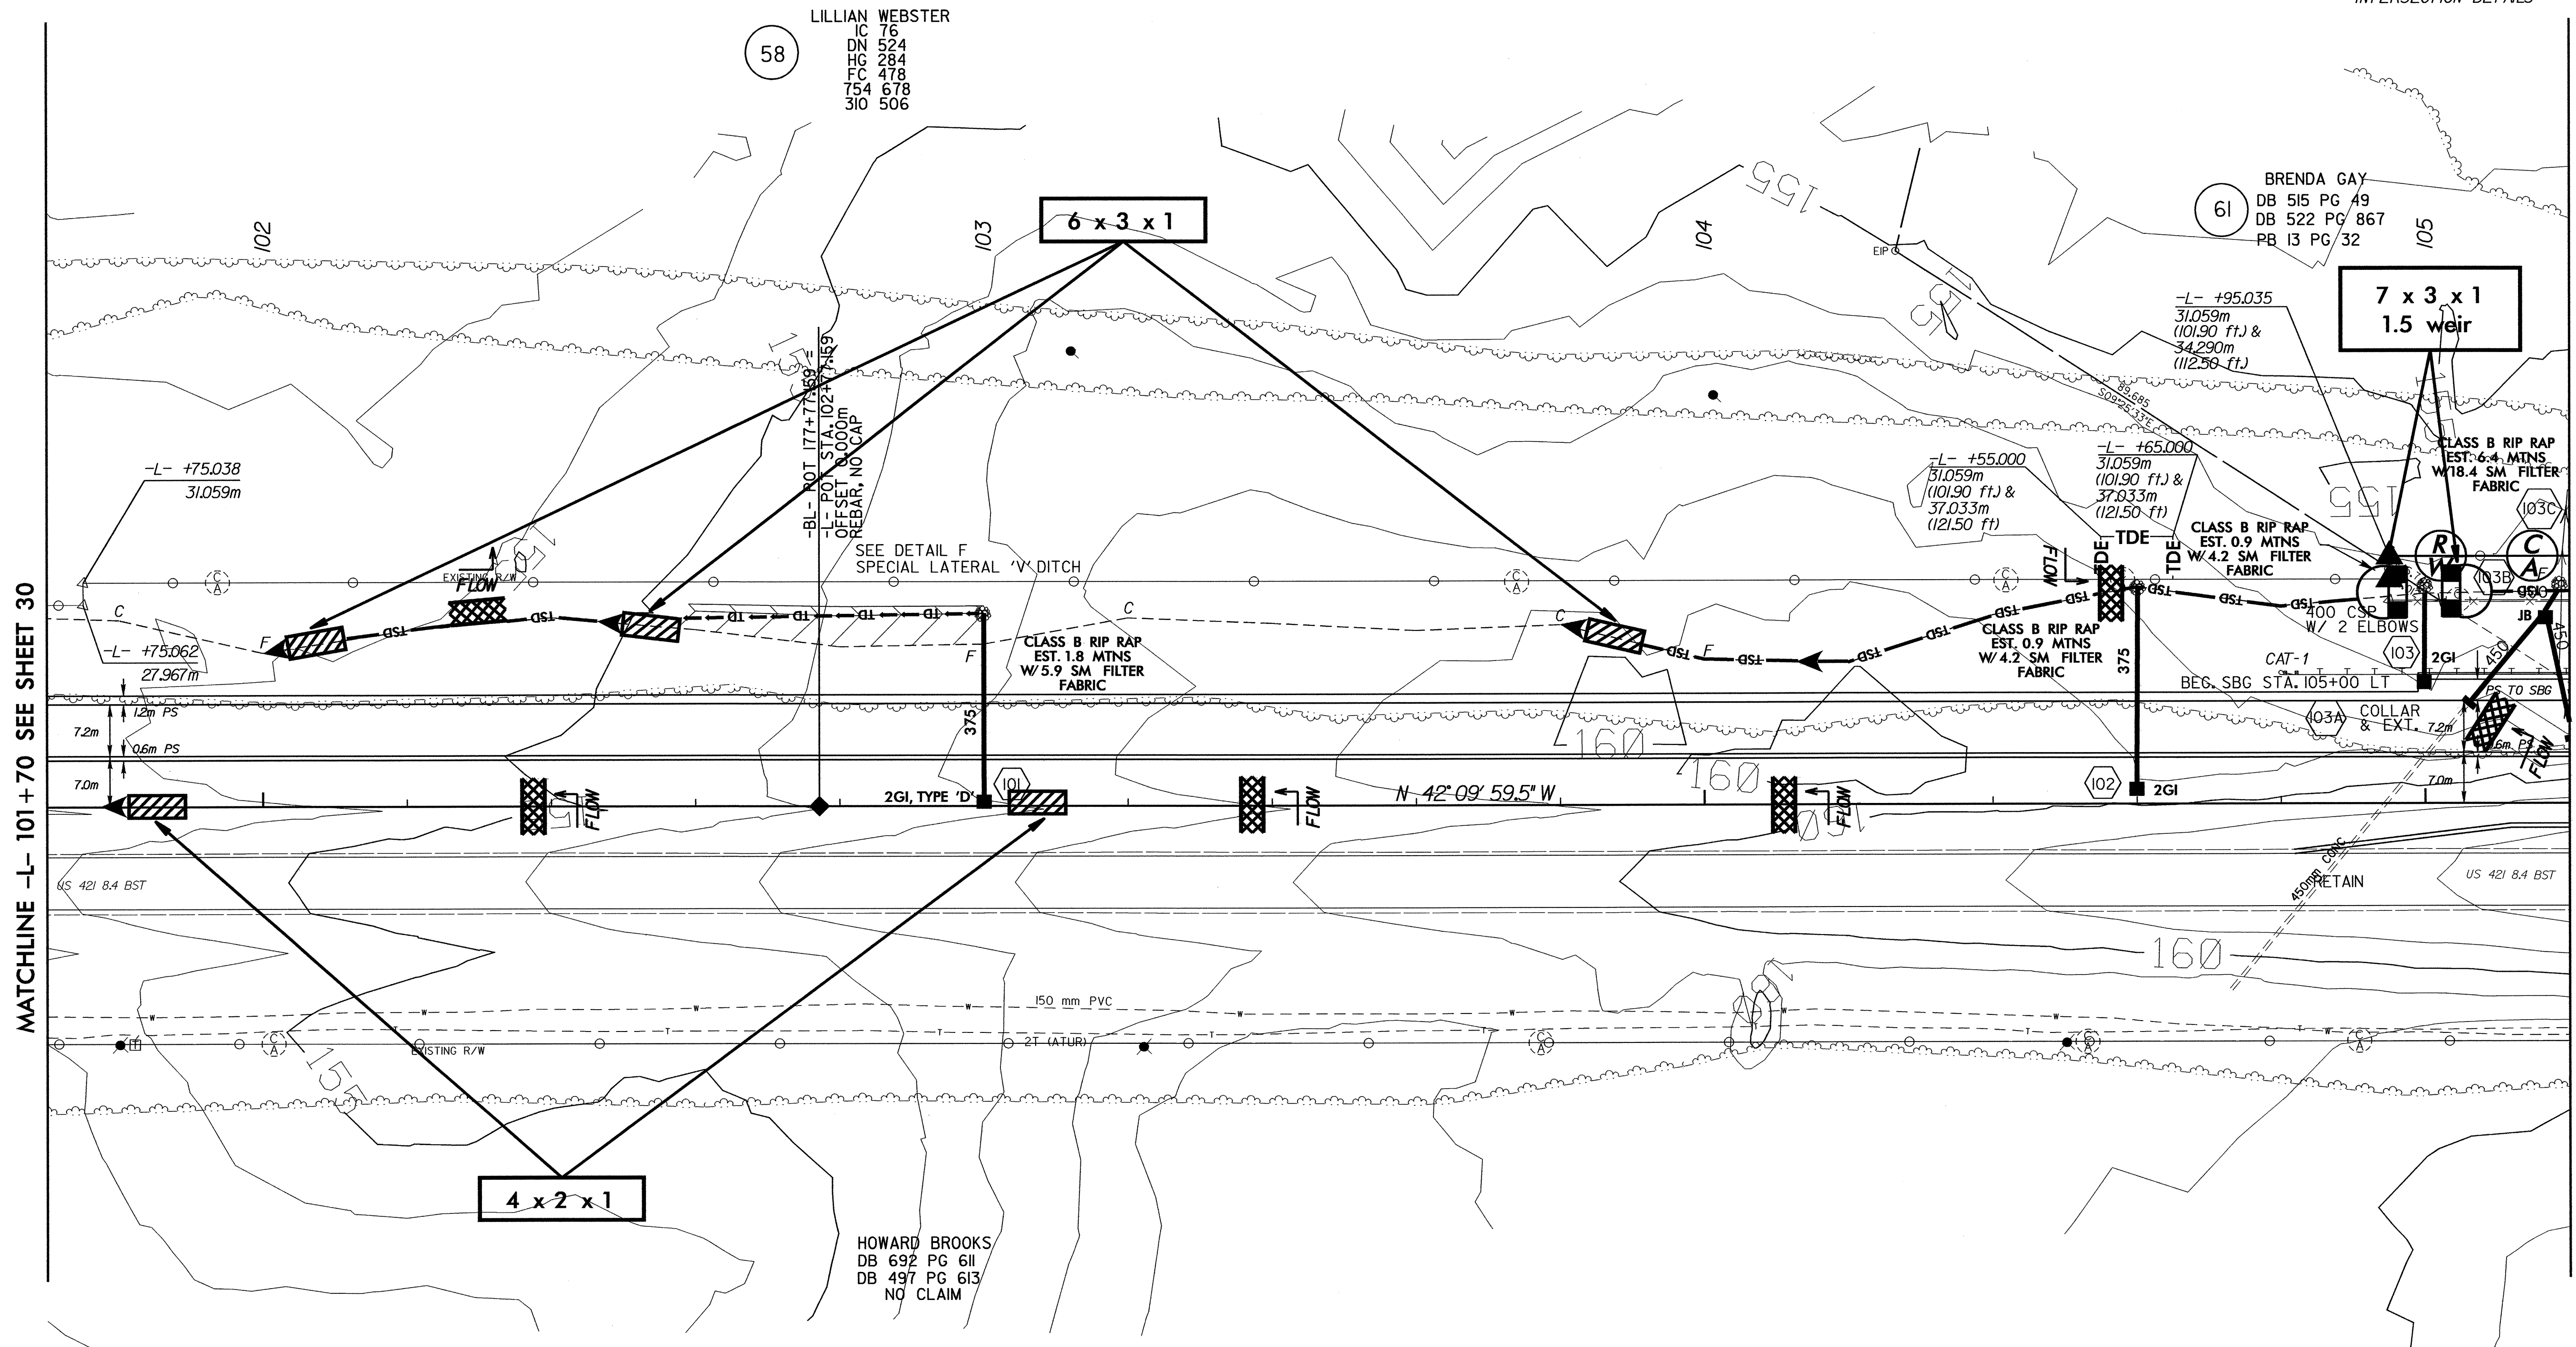

MATCHLINE -L- 101 + 70 SEE SHEET 30

MATCHLINE -L- 105 + 20 SEE SHEET 32

LILLIAN WEBSTER
IC 76
DN 524
HG 284
FC 478
754 678
310 506

BRENDA GAY
DB 515 PG 49
DB 522 PG 867
PB 13 PG 32

HOWARD BROOKS
DB 692 PG 611
DB 497 PG 613
NO CLAIM