


CLEARING AND GRUBBING
EROSION CONTROL FOR
CONSTRUCTION SHEET 30

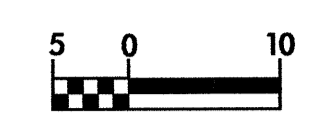


PROJECT REFERENCE NO. R-2610 B	SHEET NO. EC-29/CONST.30
R/W SHEET NO.	
ROADWAY DESIGN ENGINEER	HYDRAULICS ENGINEER
CONST. REV.	
R/W REV.	

NOTE:
PLACE TEMPORARY ROCK SEDIMENT DAMS TYPE-B
AND TEMPORARY ROCK SILT CHECKS TYPE-A AT
DRAINAGE OUTLETS.



SEE SHEET 52 FOR -L- PROFILE
SEE CROSS-SECTIONS AND ROADWAY
STANDARD DRAWINGS STD.No. 86201
SHEET 2 FOR SPECIAL MEDIAN GRADING

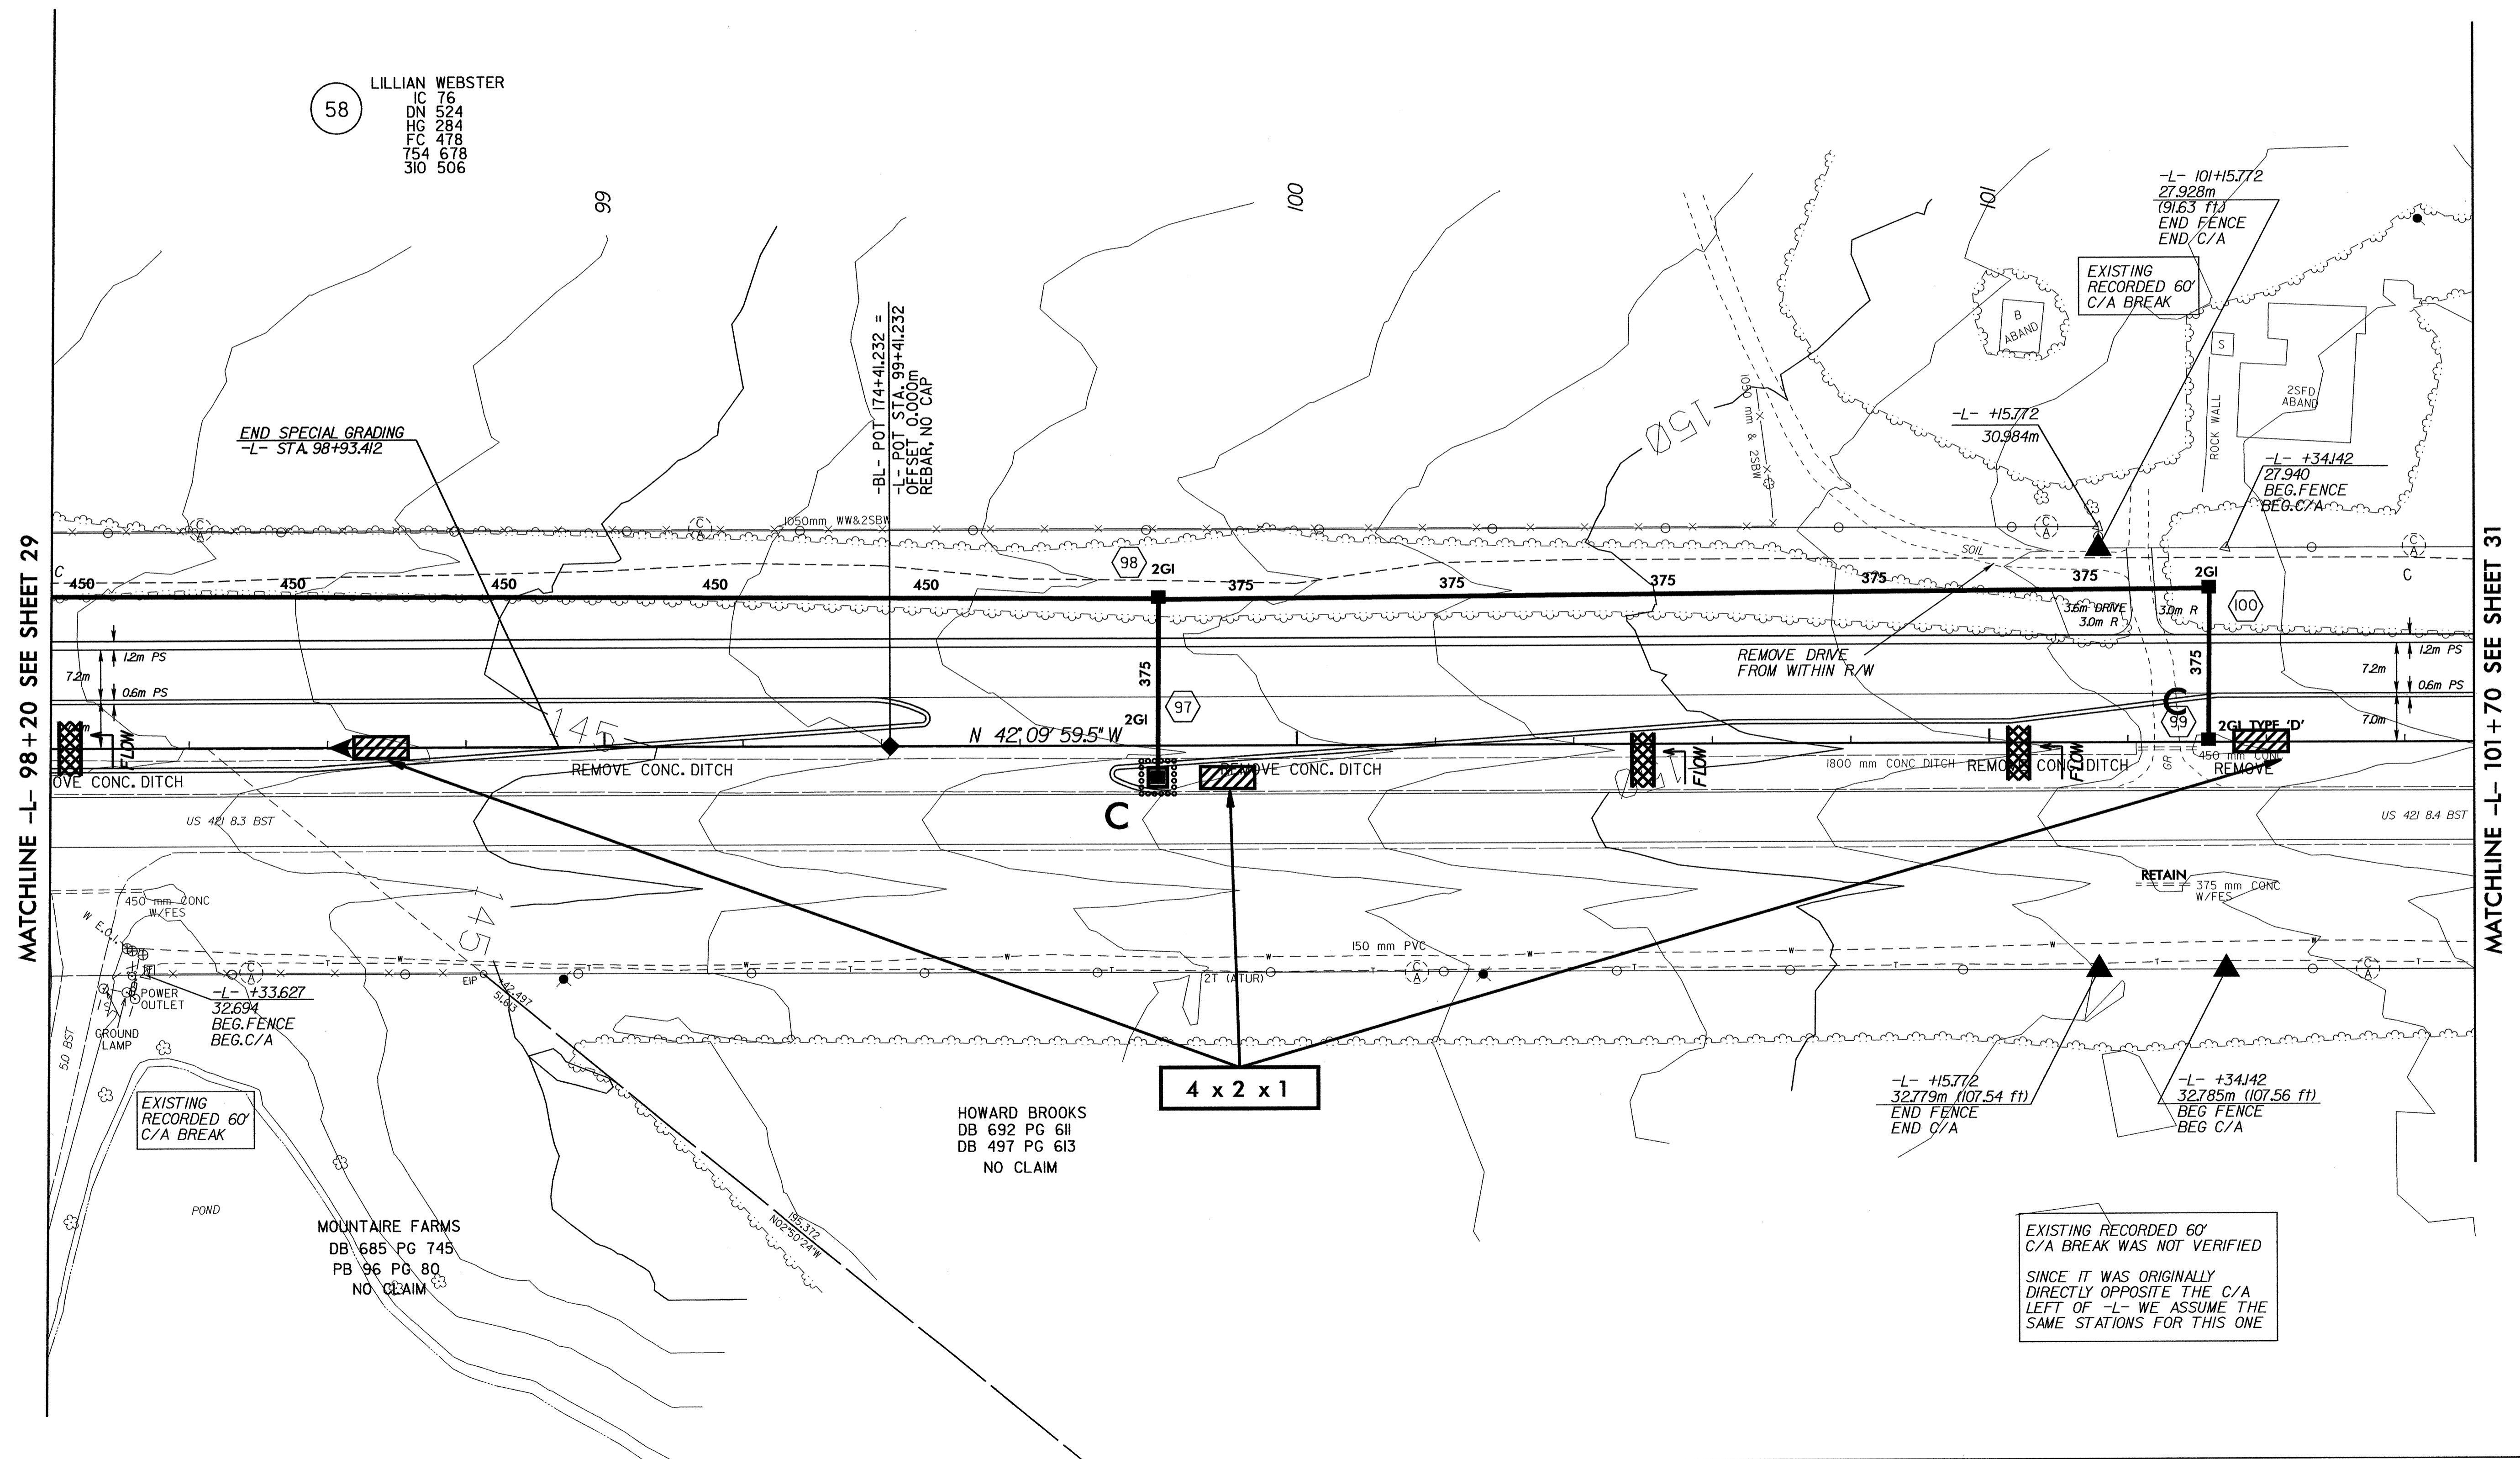

MATCHLINE -L- 98+20 SEE SHEET 29

MATCHLINE -L- 101+70 SEE SHEET 31

58
LILLIAN WEBSTER
IC 76
DN 524
HG 284
FC 478
754 678
310 506

HOWARD BROOKS
DB 692 PG 611
DB 497 PG 613
NO CLAIM

MOUNTAIRE FARMS
DB 685 PG 745
PB 96 PG 80
NO CLAIM

EXISTING RECORDED 60'
C/A BREAK WAS NOT VERIFIED
SINCE IT WAS ORIGINALLY
DIRECTLY OPPOSITE THE C/A
LEFT OF -L- WE ASSUME THE
SAME STATIONS FOR THIS ONE

4 x 2 x 1

28-JAN-2004 09:20
C:\Users\jburke\My Documents\2610B\proj\2610b\30.dwg
2610B.dwg