





| | | | |
|-------------------------|----------|---------------------|----------------|
| PROJECT REFERENCE NO. | R-2610 B | SHEET NO. | EC-22/CONST.23 |
| R/W SHEET NO. | | | |
| ROADWAY DESIGN ENGINEER | | HYDRAULICS ENGINEER | |
| CONST. REV. | | | |
| R/W REV. | | | |

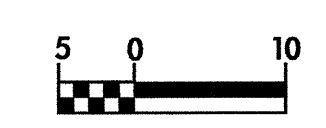

CLEARING AND GRUBBING
EROSION CONTROL FOR
CONSTRUCTION SHEET 23

NOTE:
PLACE TEMPORARY ROCK SEDIMENT DAMS TYPE-B
AND TEMPORARY ROCK SILT CHECKS TYPE-A AT
DRAINAGE OUTLETS.

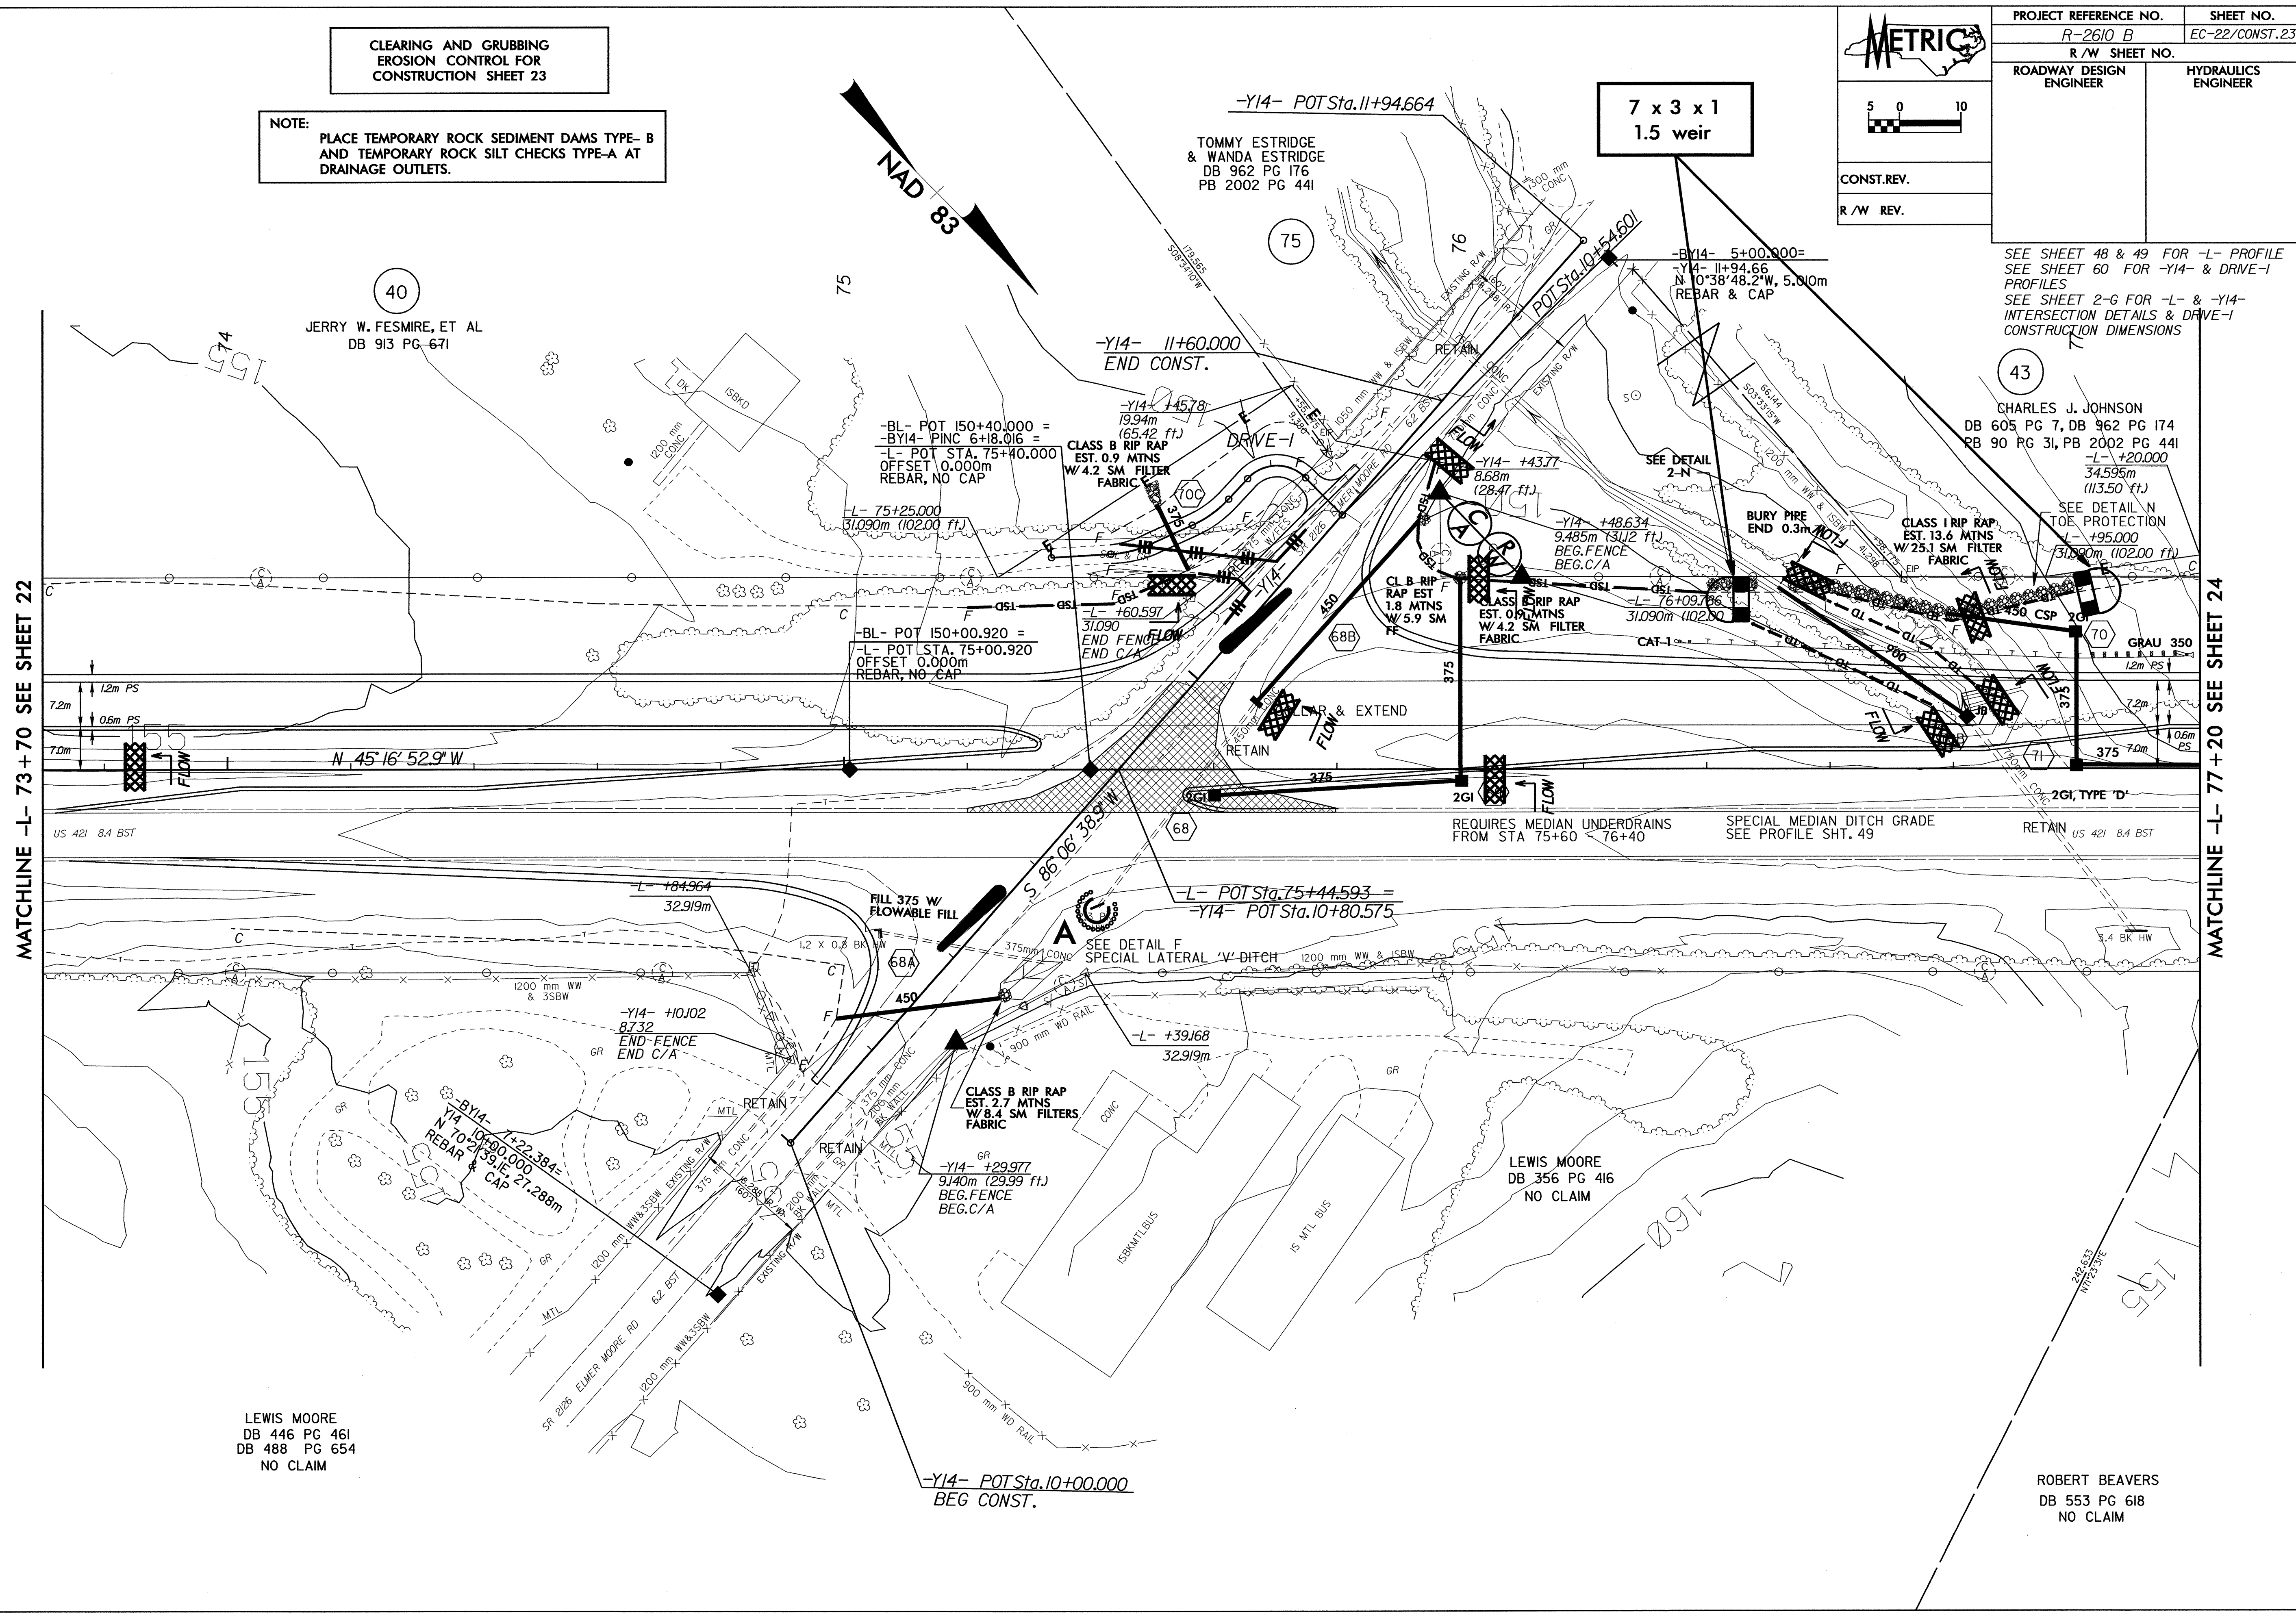

MATCHLINE -L- 73+70 SEE SHEET 22

MATCHLINE -L- 77+20 SEE SHEET 24

8/17/03
29-JAN-2004 07:48:06 \\p01\j\2610b\ec23.pat
c:\p01\j\2610b\ec23.pat