


8/17/99

CLEARING AND GRUBBING  
EROSION CONTROL FOR  
CONSTRUCTION SHEET 20




PROJECT REFERENCE NO.	SHEET NO.
R-2610 B	EC-19/CONST.20
R/W SHEET NO.	
ROADWAY DESIGN ENGINEER	HYDRAULICS ENGINEER
CONST.REV.	
R/W REV.	

NOTE:  
PLACE TEMPORARY ROCK SEDIMENT DAMS TYPE-B  
AND TEMPORARY ROCK SILT CHECKS TYPE-A AT  
DRAINAGE OUTLETS.

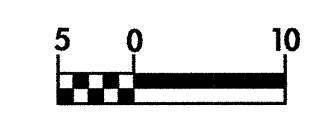

SEE SHEET 47 FOR -L- PROFILE  
SEE SHEET 2-F FOR -L- & -Y13-  
INTERSECTION DETAILS

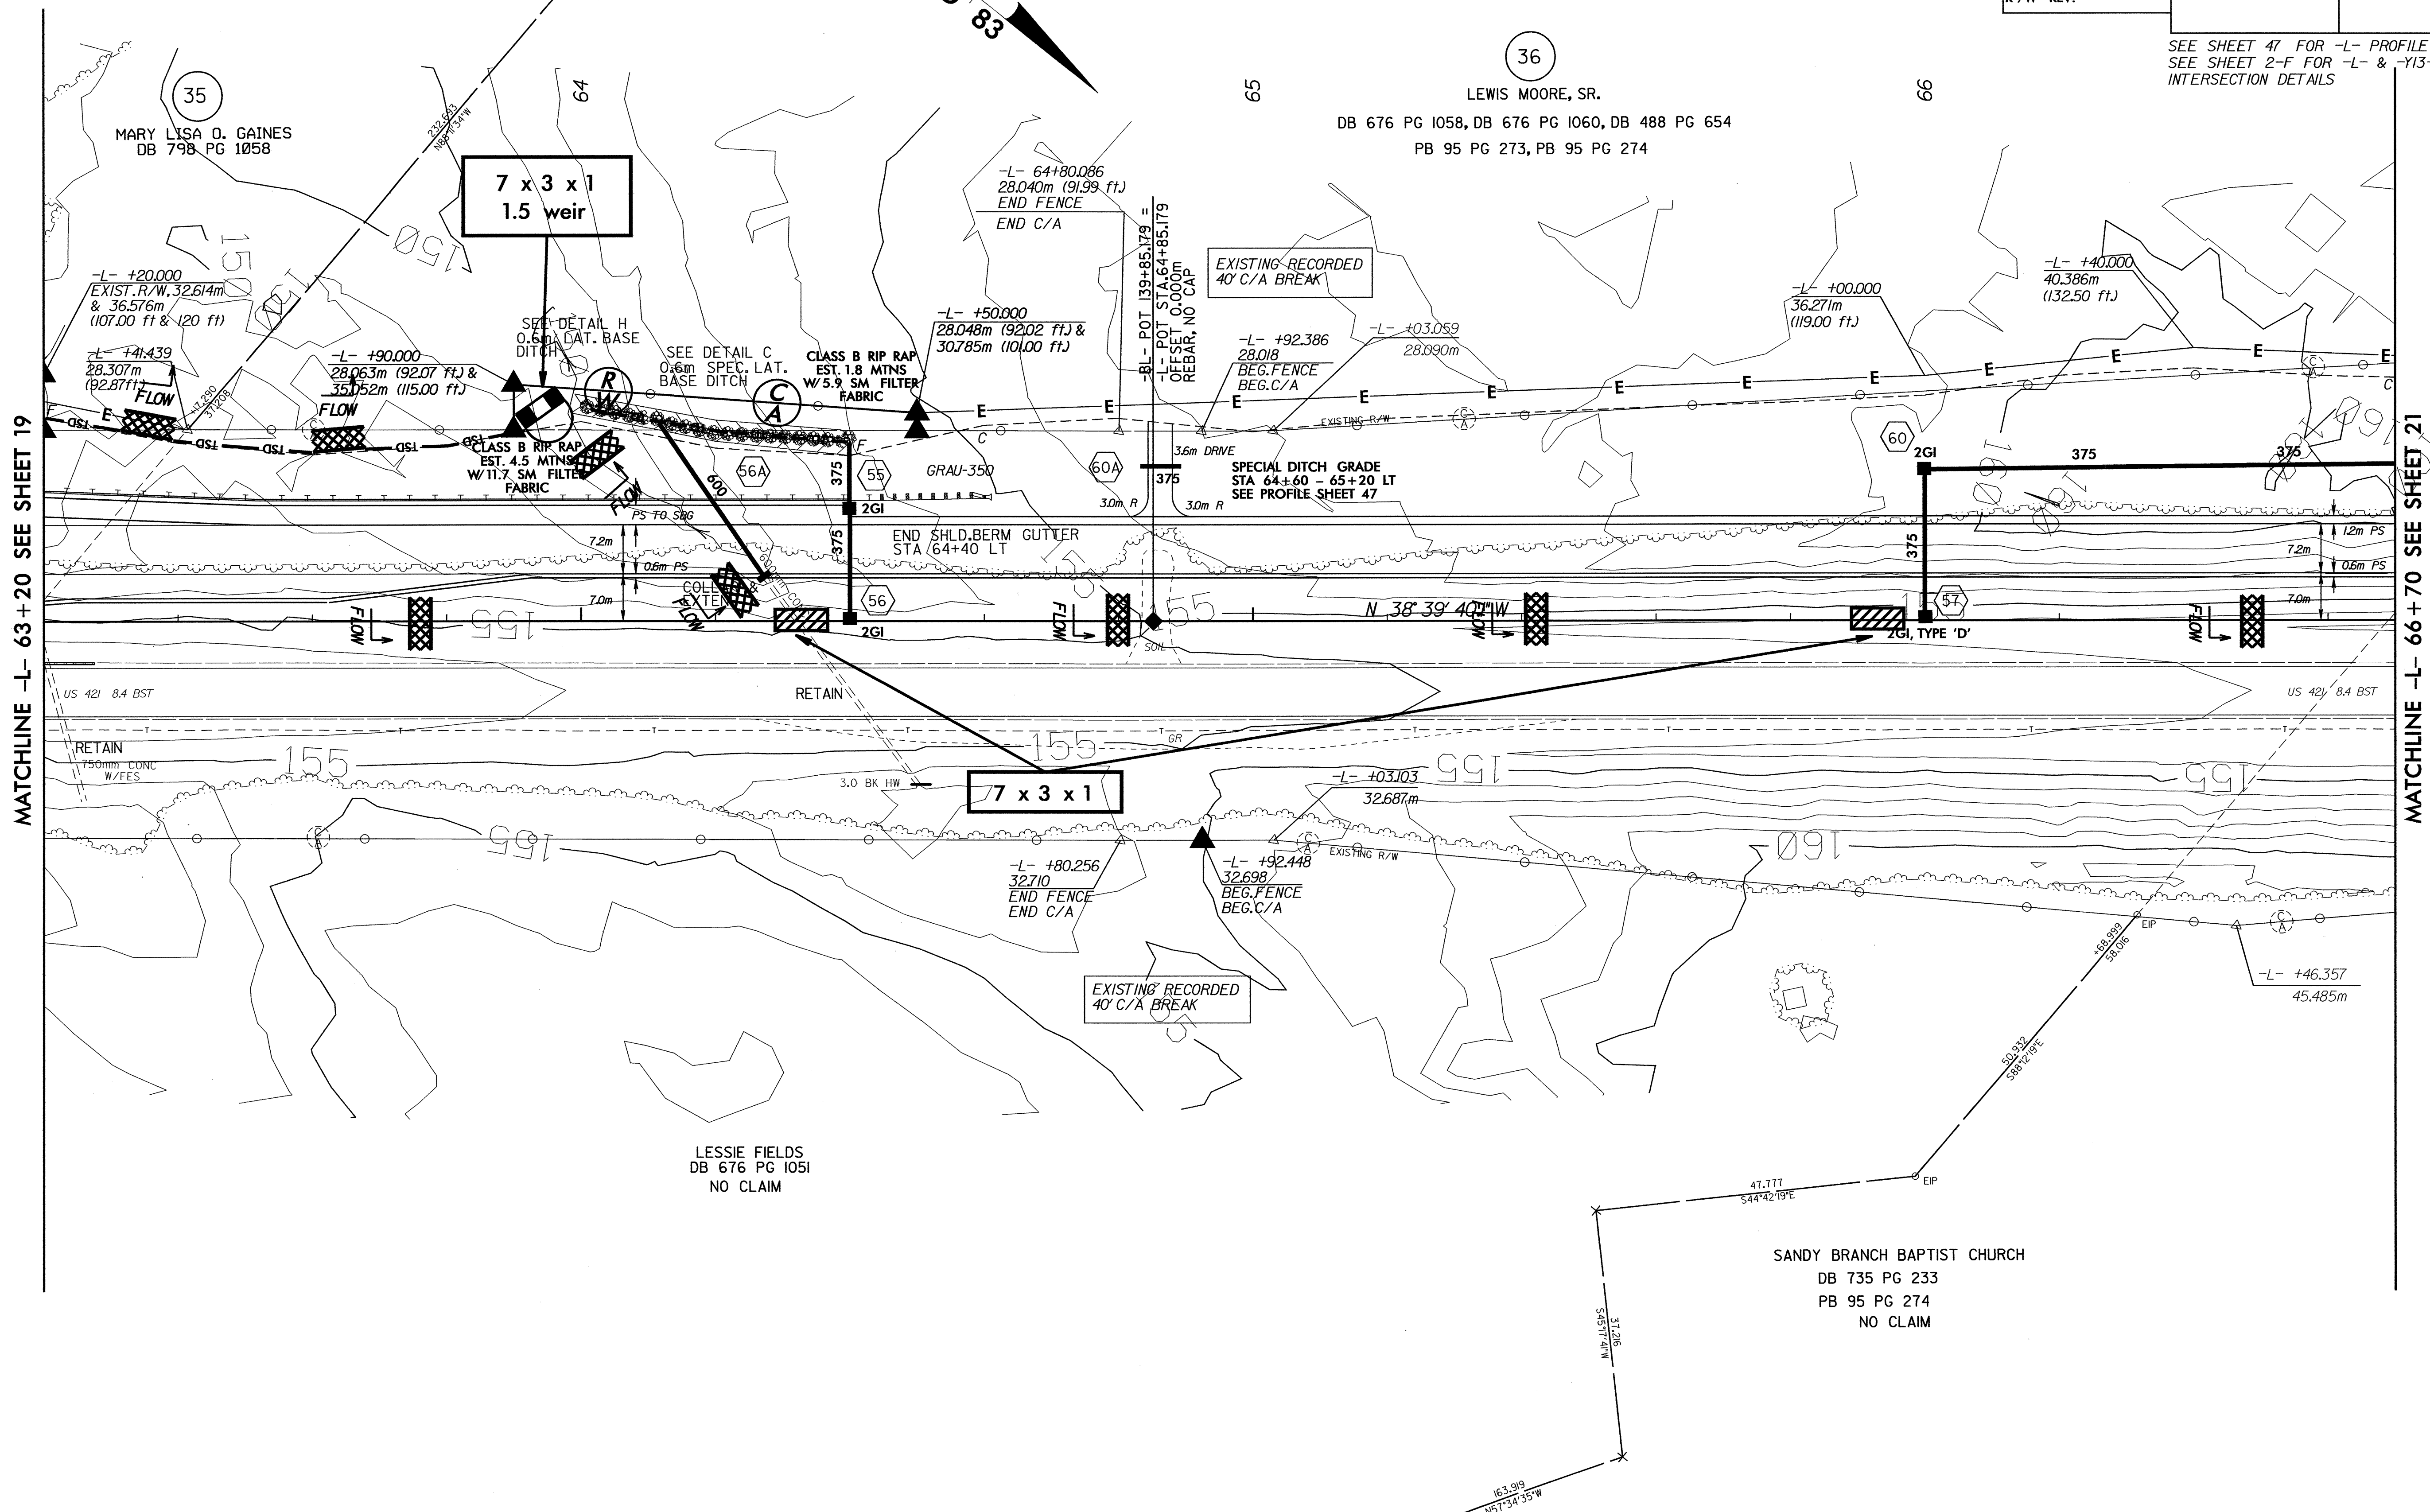

28-JAN-2004 16:53  
m:\projects\2610b\proj\2610bs20.ph