

8/17/99
28-JAN-2004 16:30
at
C:\msd\proj\2610b\proj\2610b.dwg
2610b.dwg
2610b.dwg

**CLEARING AND GRUBBING
EROSION CONTROL FOR
CONSTRUCTION SHEET 18**

NOTE:
PLACE TEMPORARY ROCK SEDIMENT DAMS TYPE- B
AND TEMPORARY ROCK SILT CHECKS TYPE-A AT
DRAINAGE OUTLETS.


METRIC

5 0 10

CONST. REV.
R/W REV.

PROJECT REFERENCE NO. R-2610 B	SHEET NO. EC-17/CONST.18
ROADWAY DESIGN ENGINEER	HYDRAULICS ENGINEER

SEE SHEET 46 FOR -L- PROFILE

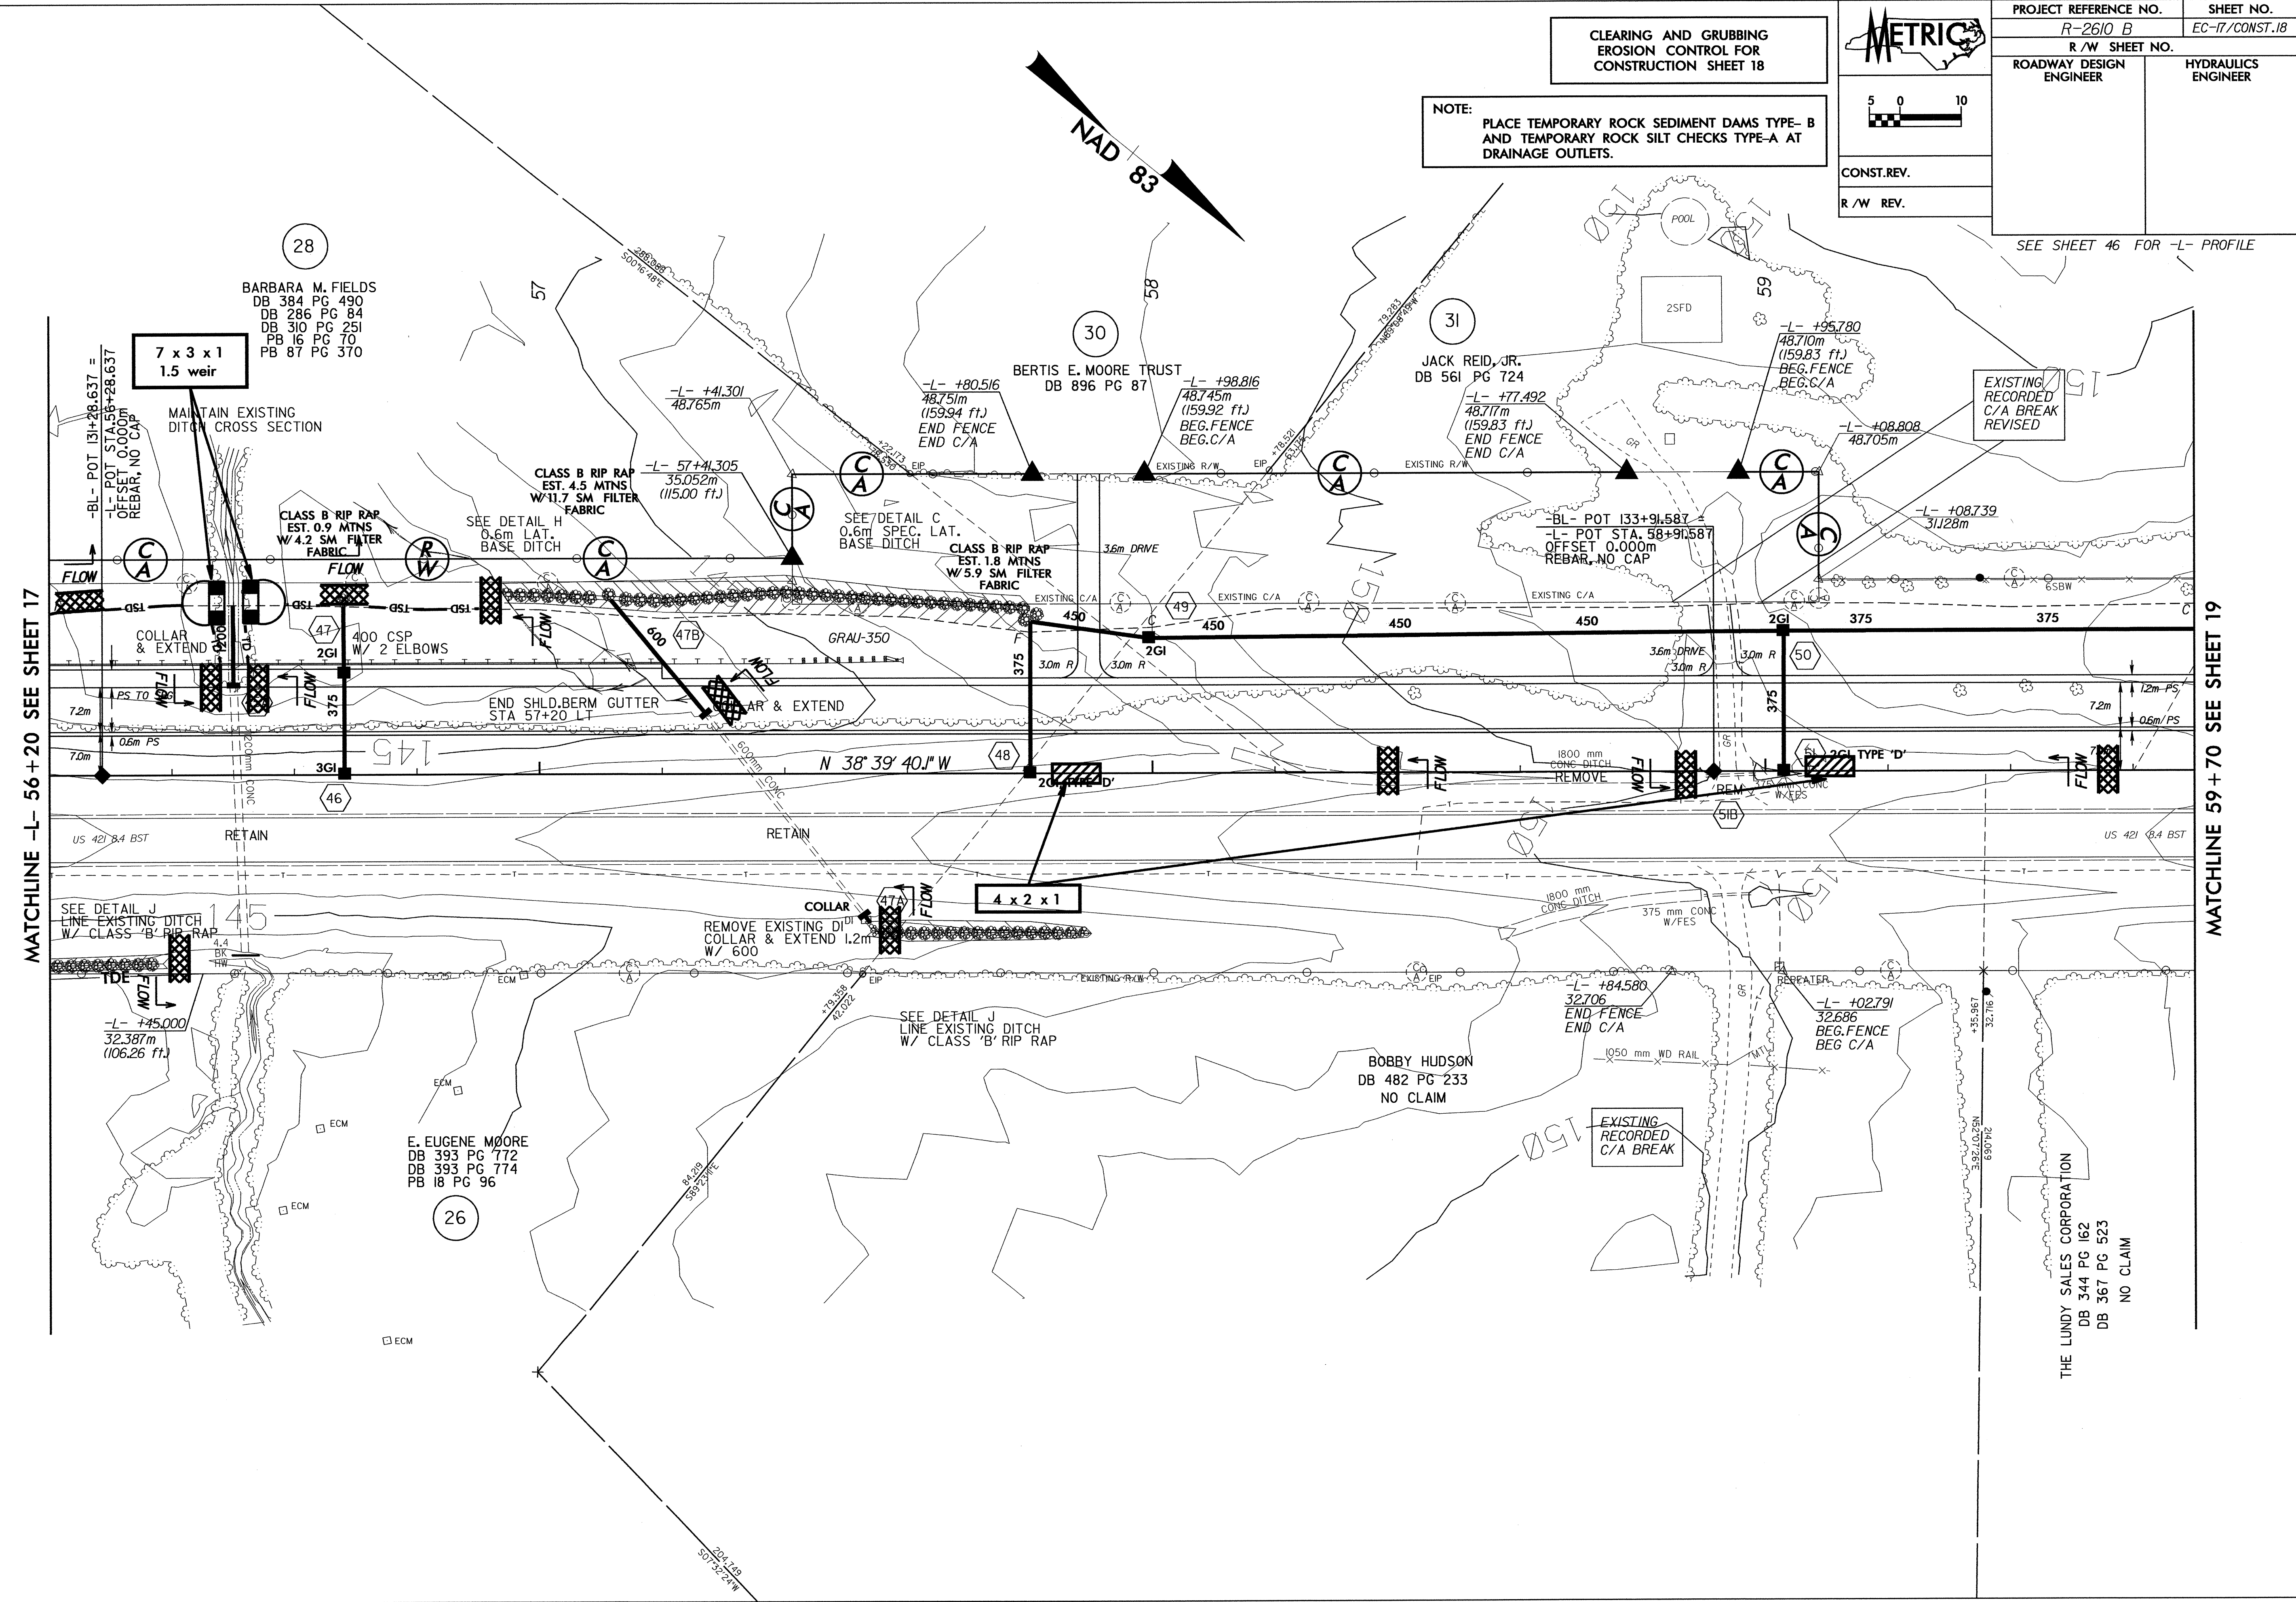

MATCHLINE -L- 56 + 20 SEE SHEET 17

MATCHLINE 59 + 70 SEE SHEET 19