



CLEARING AND GRUBBING  
EROSION CONTROL FOR  
CONSTRUCTION SHEET 16

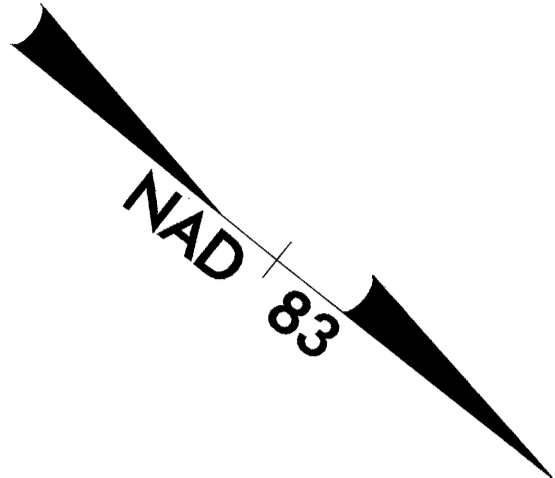


PROJECT REFERENCE NO. R-2610 B	SHEET NO. EC-15/CONST 16
R/W SHEET NO.	
ROADWAY DESIGN ENGINEER	HYDRAULICS ENGINEER
CONST.REV.	
R/W REV.	

NOTE:  
PLACE TEMPORARY ROCK SEDIMENT DAMS TYPE- B  
AND TEMPORARY ROCK SILT CHECKS TYPE-A AT  
DRAINAGE OUTLETS.

 

MATCHLINE -L- 49 + 90 SEE SHEET 15

MATCHLINE -L- 52 + 70 SEE SHEET 17

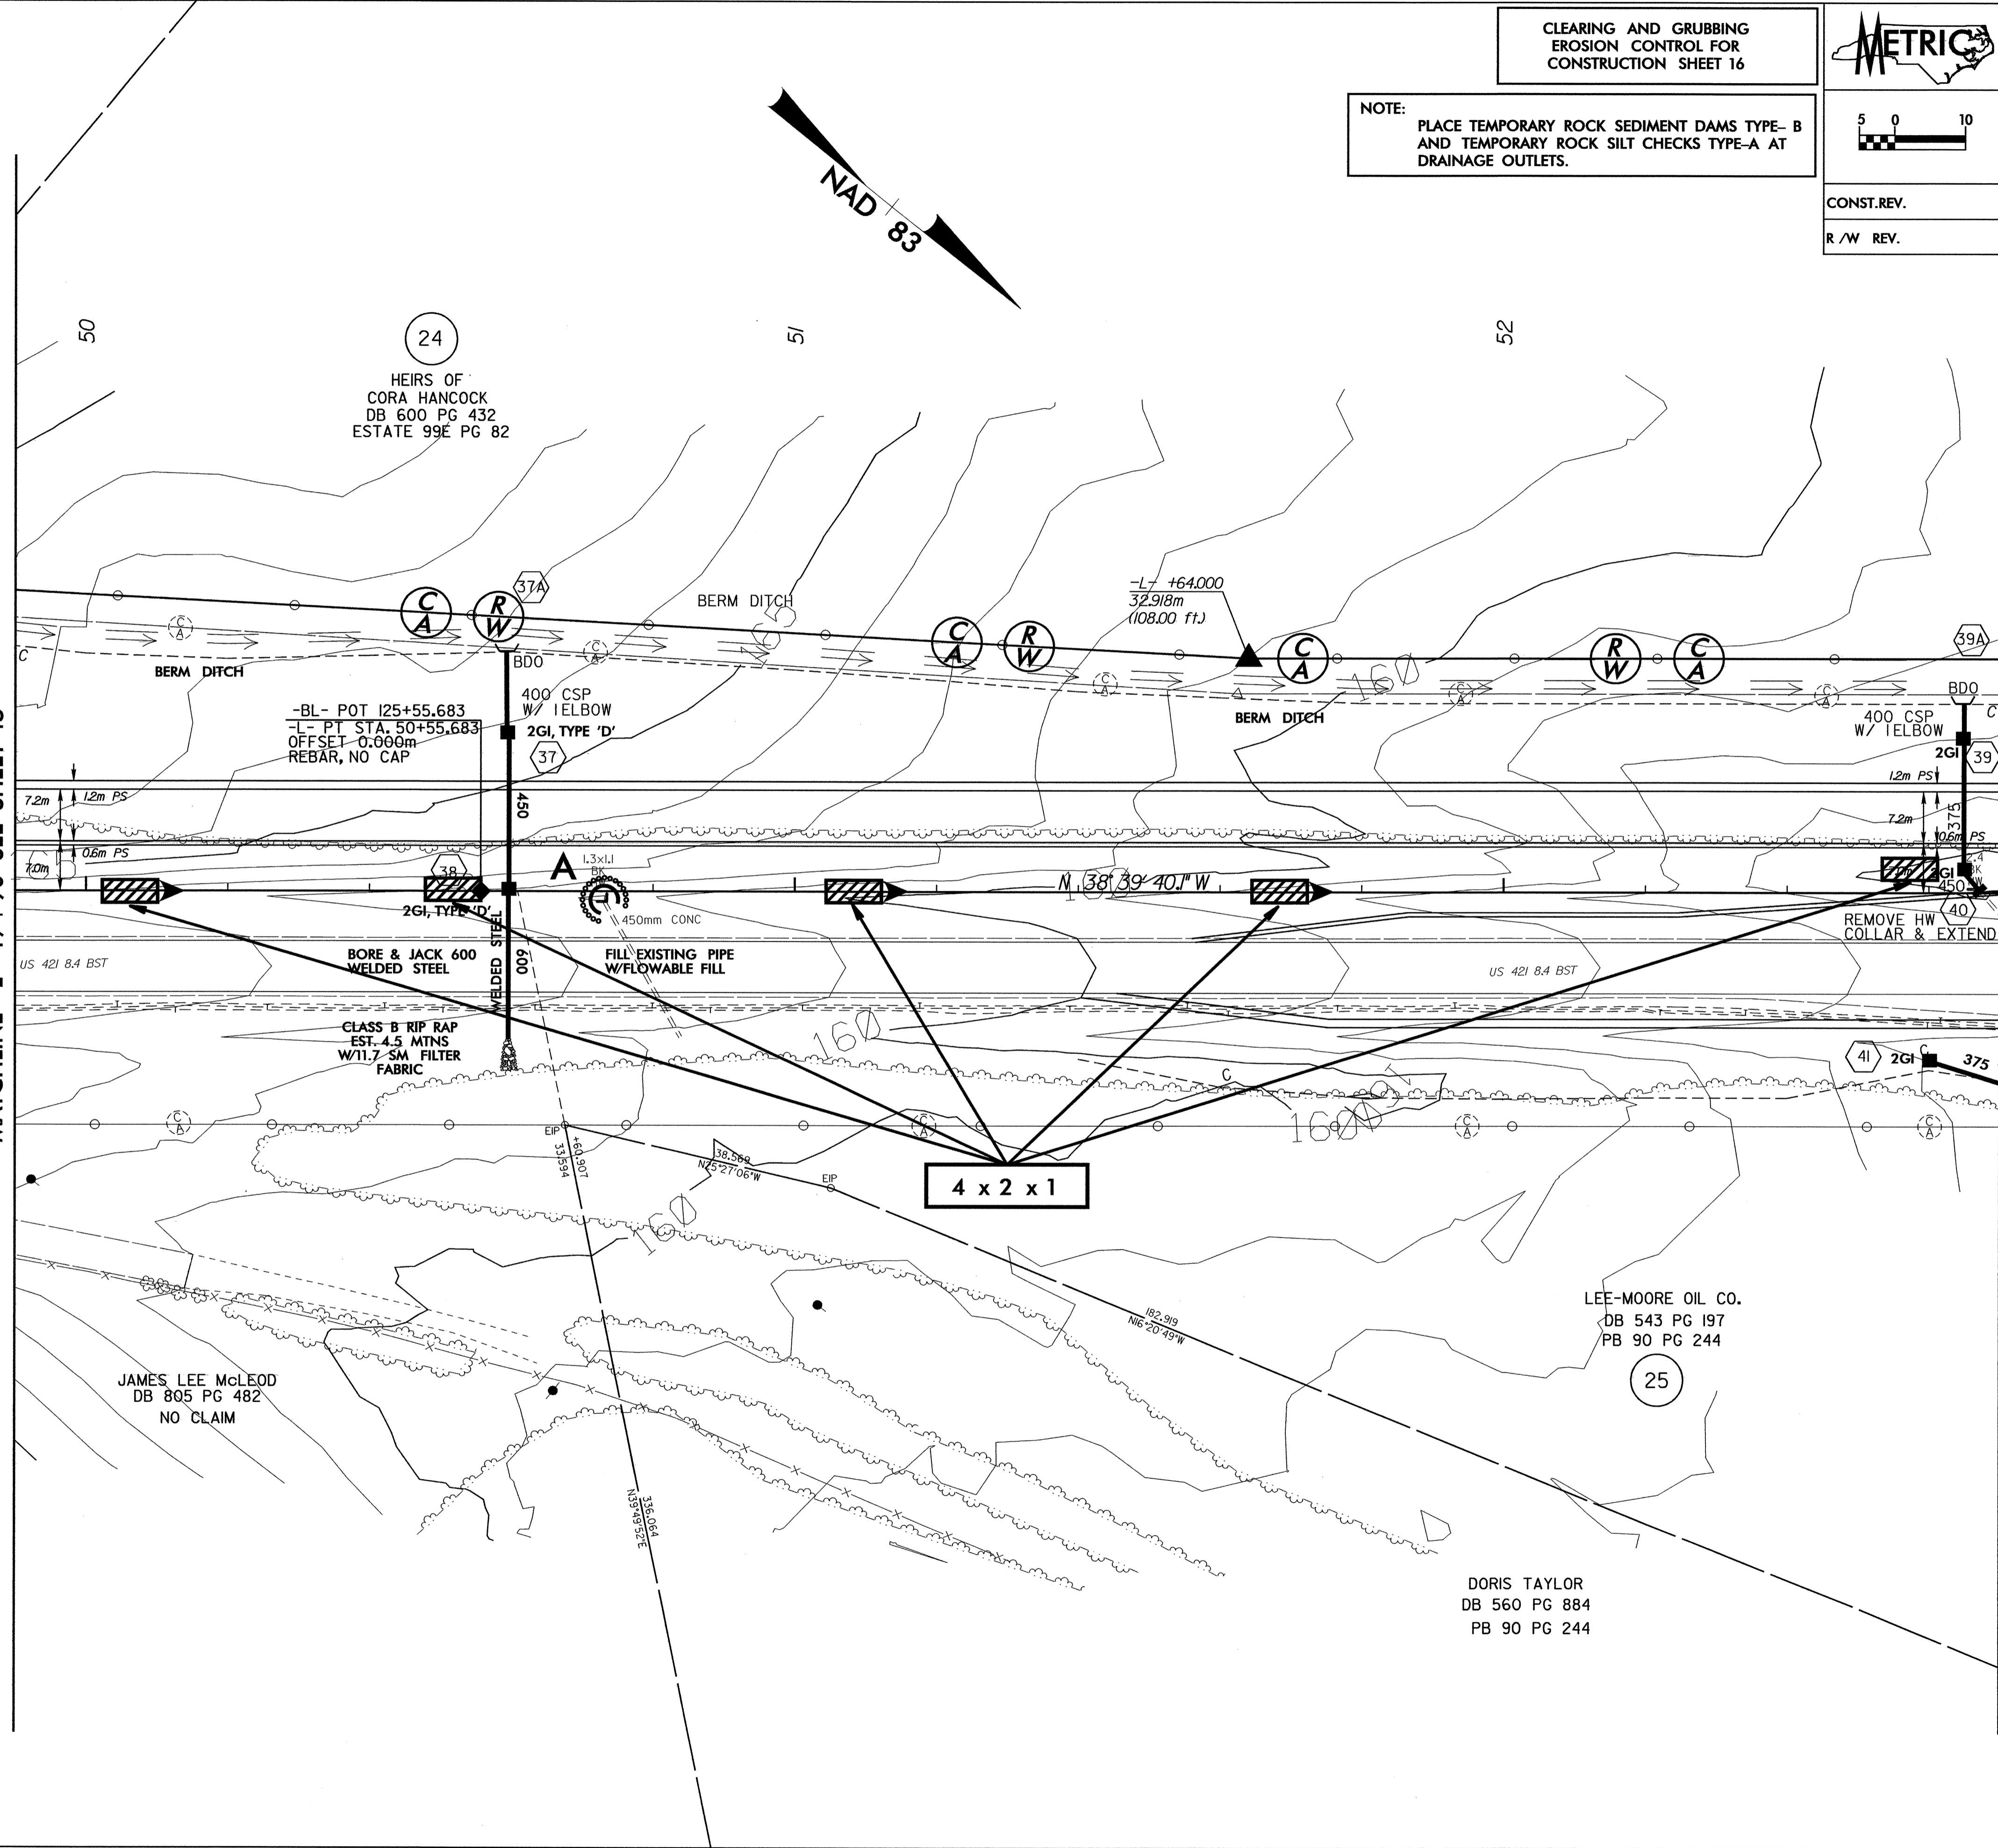

24  
HEIRS OF  
CORA HANCOCK  
DB 600 PG 432  
ESTATE 99E PG 82

LEE-MOORE OIL CO.  
DB 543 PG 197  
PB 90 PG 244

JAMES LEE McLEOD  
DB 805 PG 482  
NO CLAIM

DORIS TAYLOR  
DB 560 PG 884  
PB 90 PG 244

28-JAN-2004 16:07:41 \\s161b5\p\o\1-2610b\16.pah