


CLEARING AND GRUBBING
EROSION CONTROL FOR
CONSTRUCTION SHEET 11



PROJECT REFERENCE NO. R-2610 B	SHEET NO. EC-10/CONST.11
R/W SHEET NO.	
ROADWAY DESIGN ENGINEER	HYDRAULICS ENGINEER
CONST. REV.	
R/W REV.	


NOTE:
PLACE TEMPORARY ROCK SEDIMENT DAMS TYPE- B
AND TEMPORARY ROCK SILT CHECKS TYPE-A AT
DRAINAGE OUTLETS.

 

CONST. REV.


R/W REV.

SEE SHEET 43 FOR -L- PROFILE
SEE SHEET 2-C FOR -L- & -Y10A-
INTERSECTION DETAILS

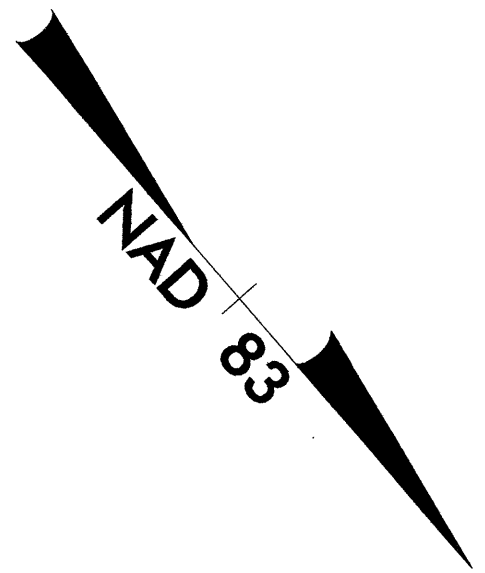

MATCHLINE -L- 33+40 SEE SHEET 10

MATCHLINE -L- 36+90 SEE SHEET 12

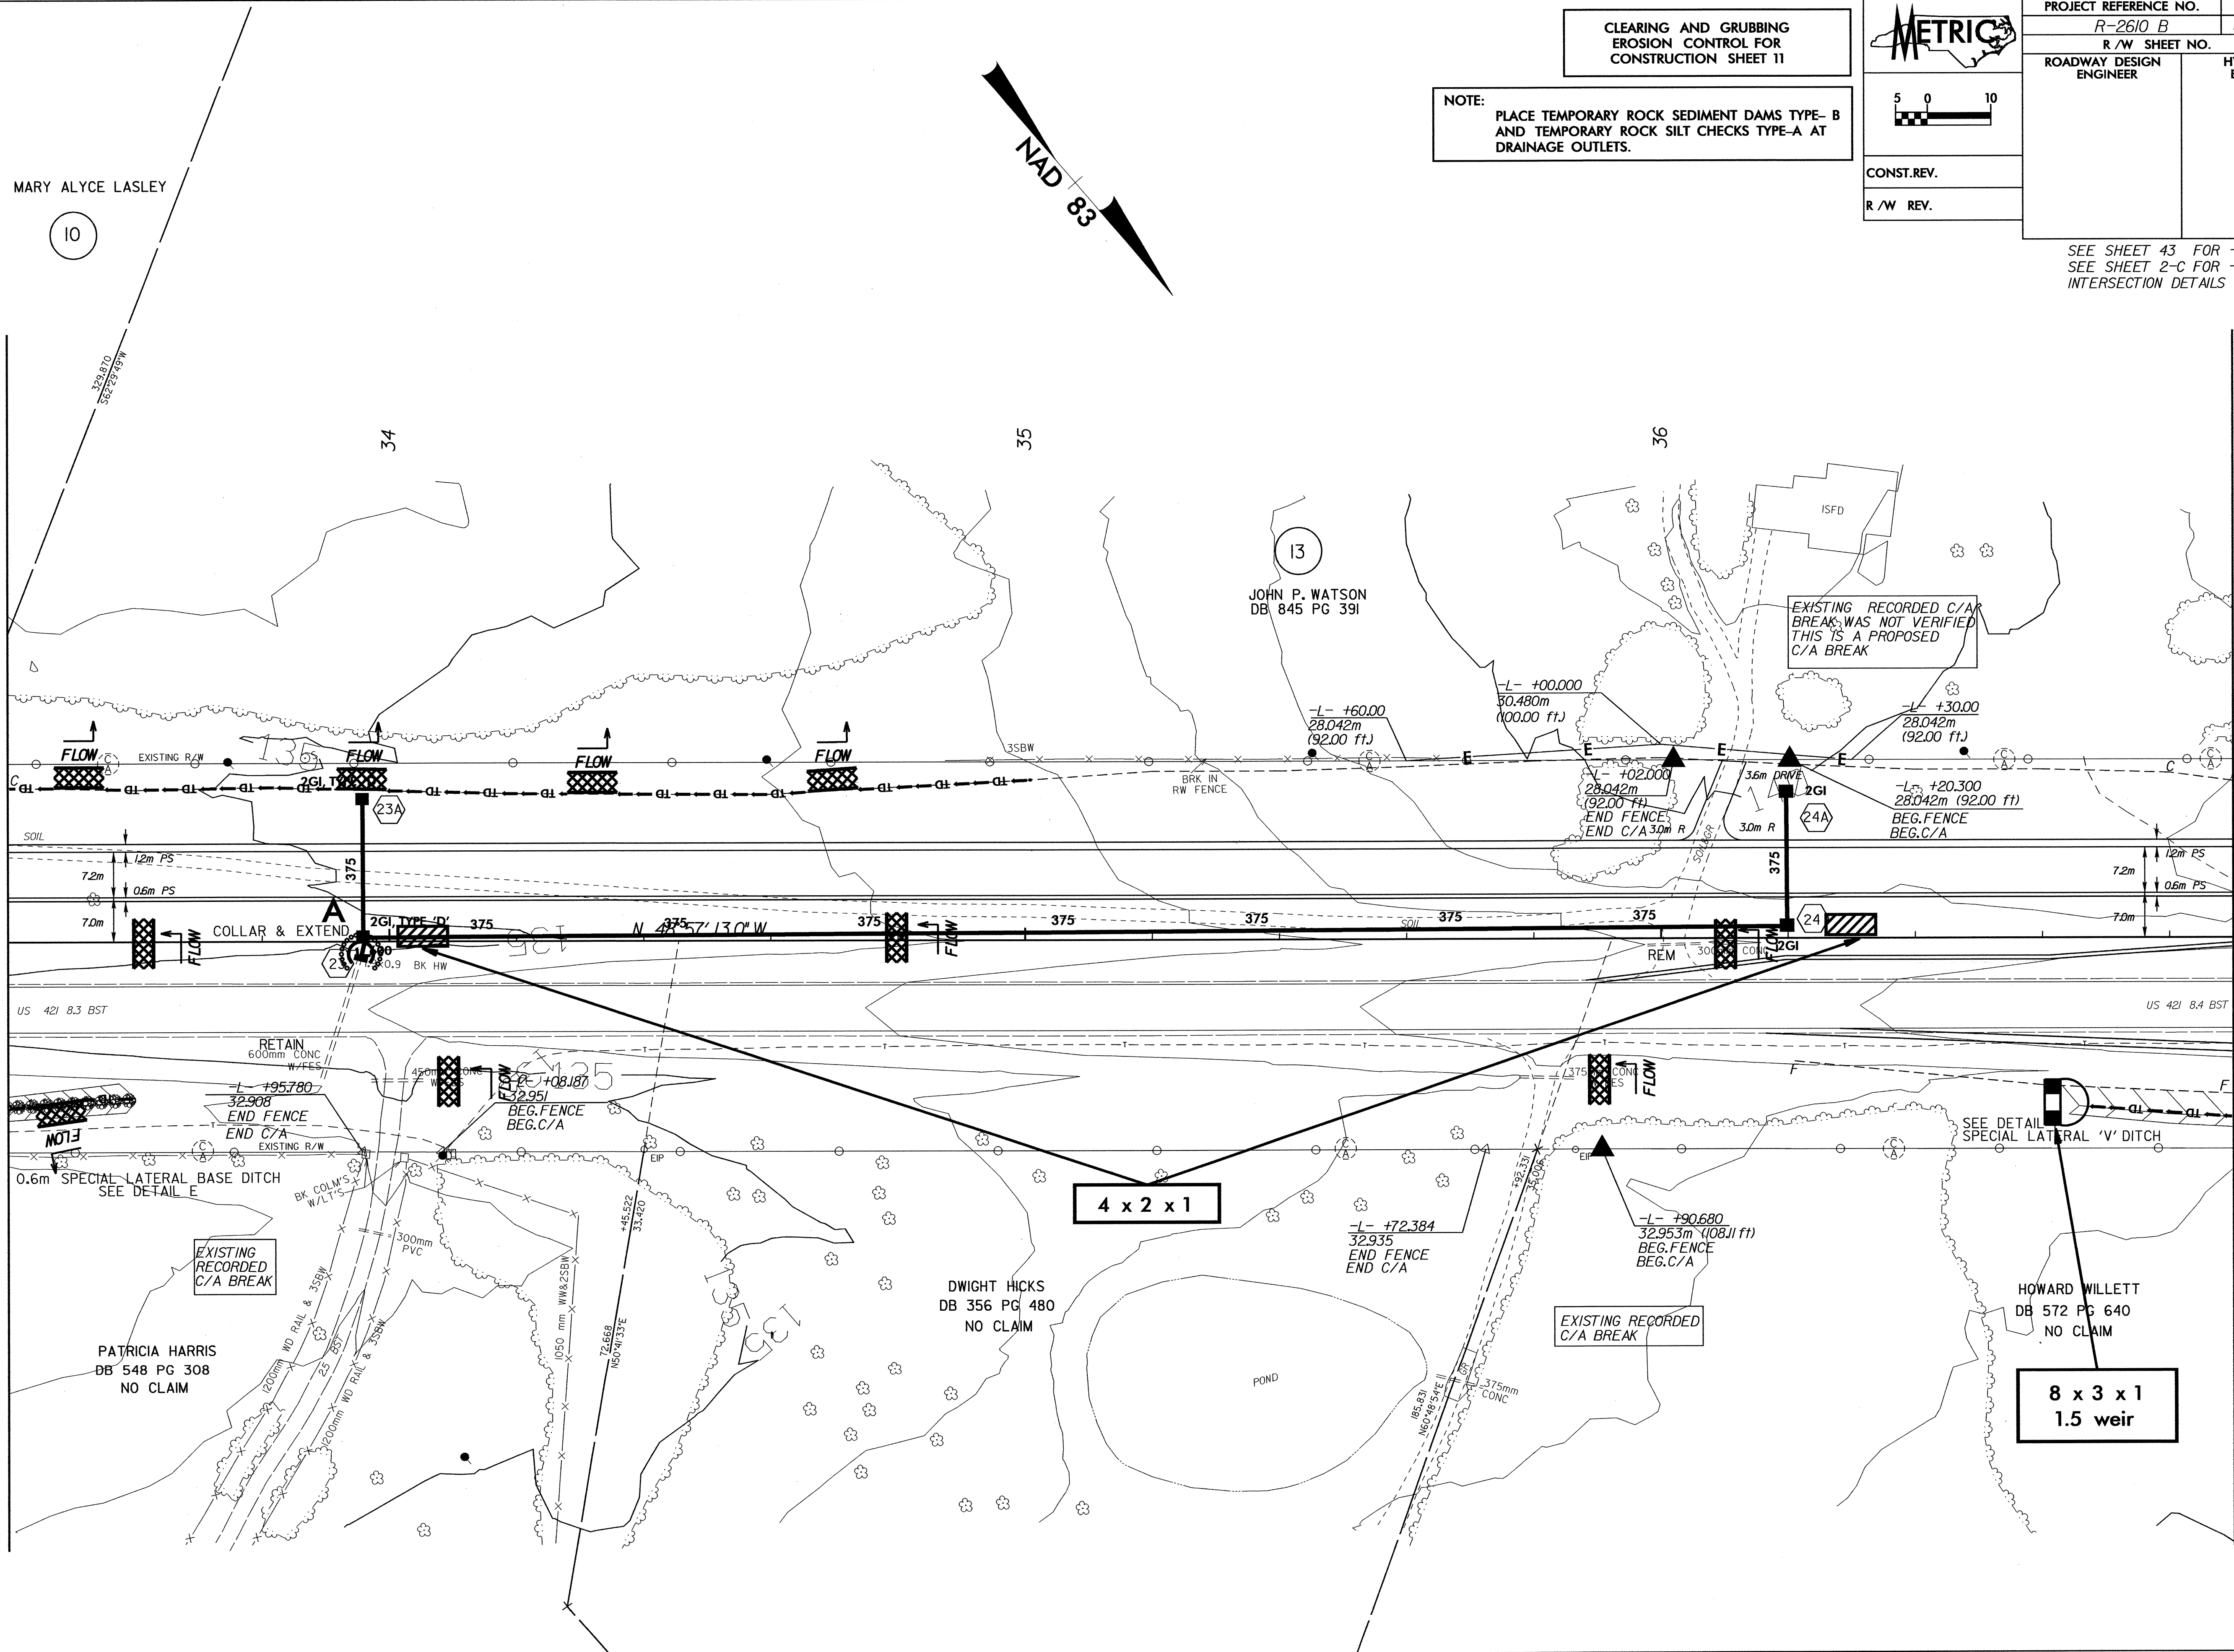

10

13

34

35

36

JOHN P. WATSON
DB 845 PG 391

PATRICIA HARRIS
DB 548 PG 308
NO CLAIM

DWIGHT HICKS
DB 356 PG 480
NO CLAIM

HOWARD WILLETT
DB 572 PG 640
NO CLAIM

4 x 2 x 1

8 x 3 x 1
1.5 weir

EXISTING RECORDED C/A
BREAK WAS NOT VERIFIED
THIS IS A PROPOSED
C/A BREAK

EXISTING RECORDED
C/A BREAK

SEE DETAIL
SPECIAL LATERAL 'V' DITCH

0.6m SPECIAL LATERAL BASE DITCH
SEE DETAIL E

US 421 8.3 BST

US 421 8.4 BST

SOIL

EXISTING R/W

FLOW

FLOW

