



TEST SITE PLAN

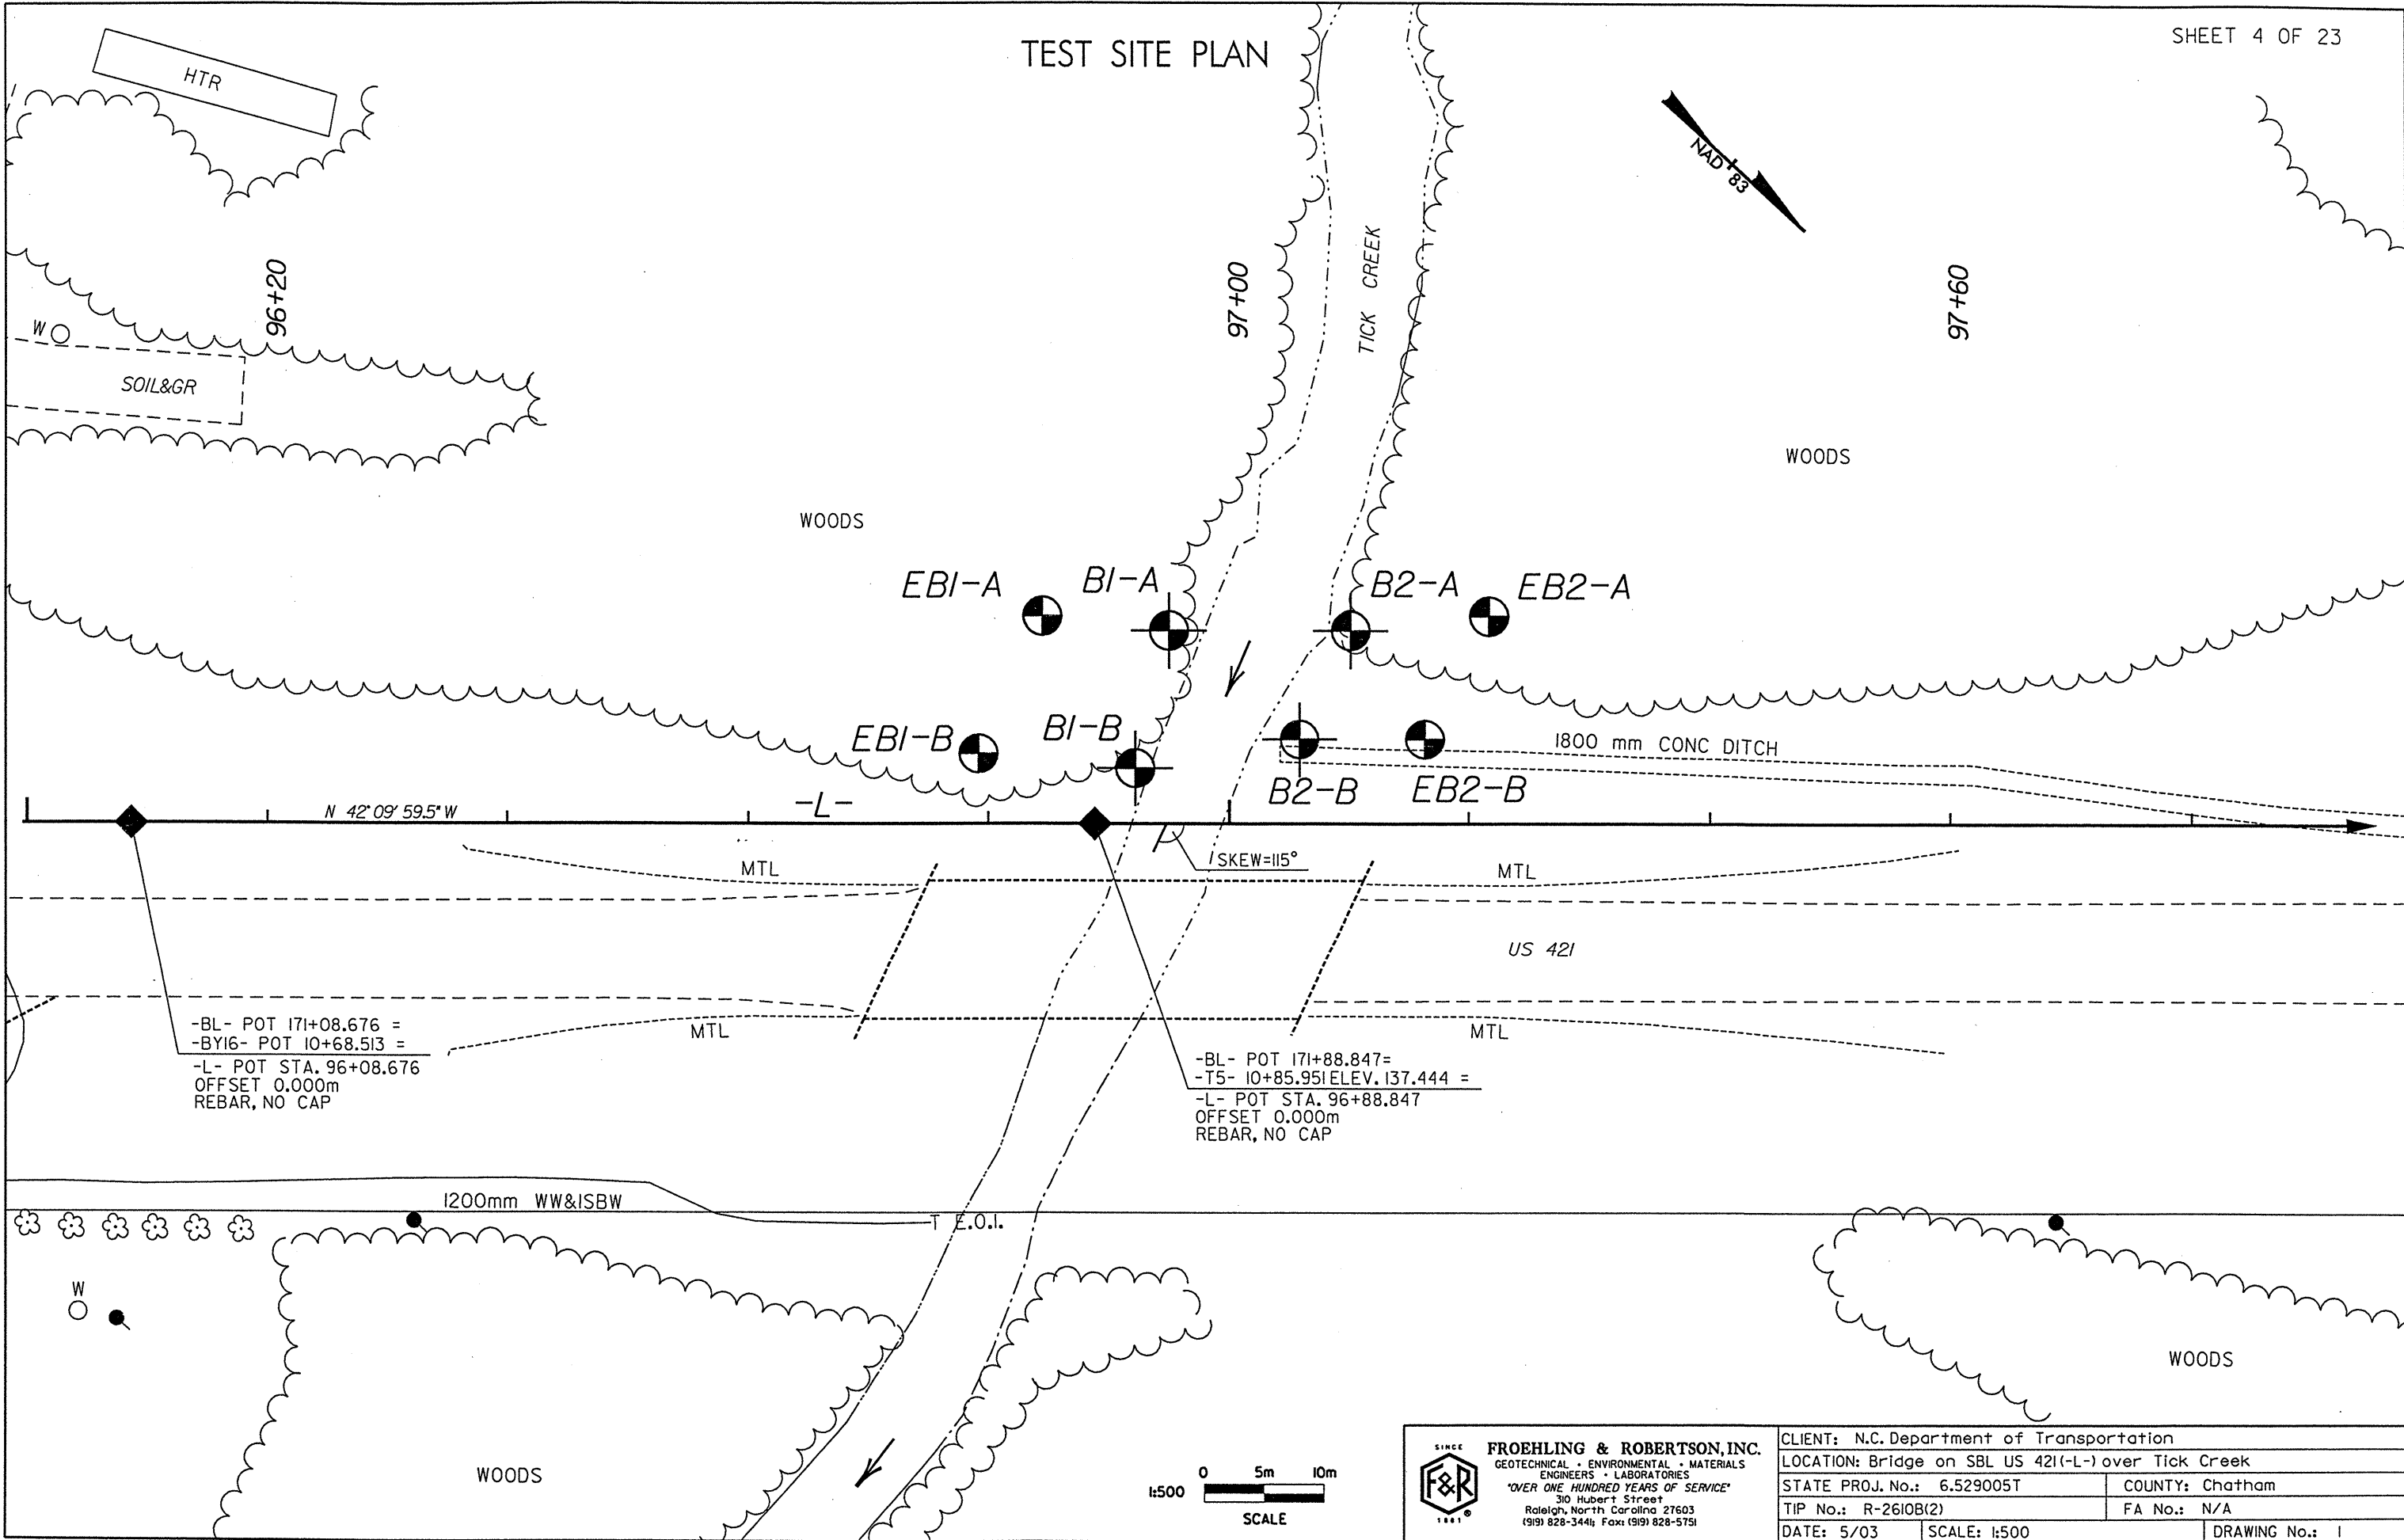

-BL- POT 171+08.676 =
 -BY16- POT 10+68.513 =
 -L- POT STA. 96+08.676
 OFFSET 0.000m
 REBAR, NO CAP

-BL- POT 171+88.847 =
 -T5- 10+85.951 ELEV. 137.444 =
 -L- POT STA. 96+88.847
 OFFSET 0.000m
 REBAR, NO CAP

 

FROEHLING & ROBERTSON, INC.
 GEOTECHNICAL • ENVIRONMENTAL • MATERIALS
 ENGINEERS • LABORATORIES
 "OVER ONE HUNDRED YEARS OF SERVICE"
 310 Hubert Street
 Raleigh, North Carolina 27603
 (919) 828-3444 Fax: (919) 828-5751

CLIENT: N.C. Department of Transportation	
LOCATION: Bridge on SBL US 421(-L-) over Tick Creek	
STATE PROJ. No.: 6.529005T	COUNTY: Chatham
TIP No.: R-2610B(2)	FA No.: N/A
DATE: 5/03	SCALE: 1:500
DRAWING No.: 1	