
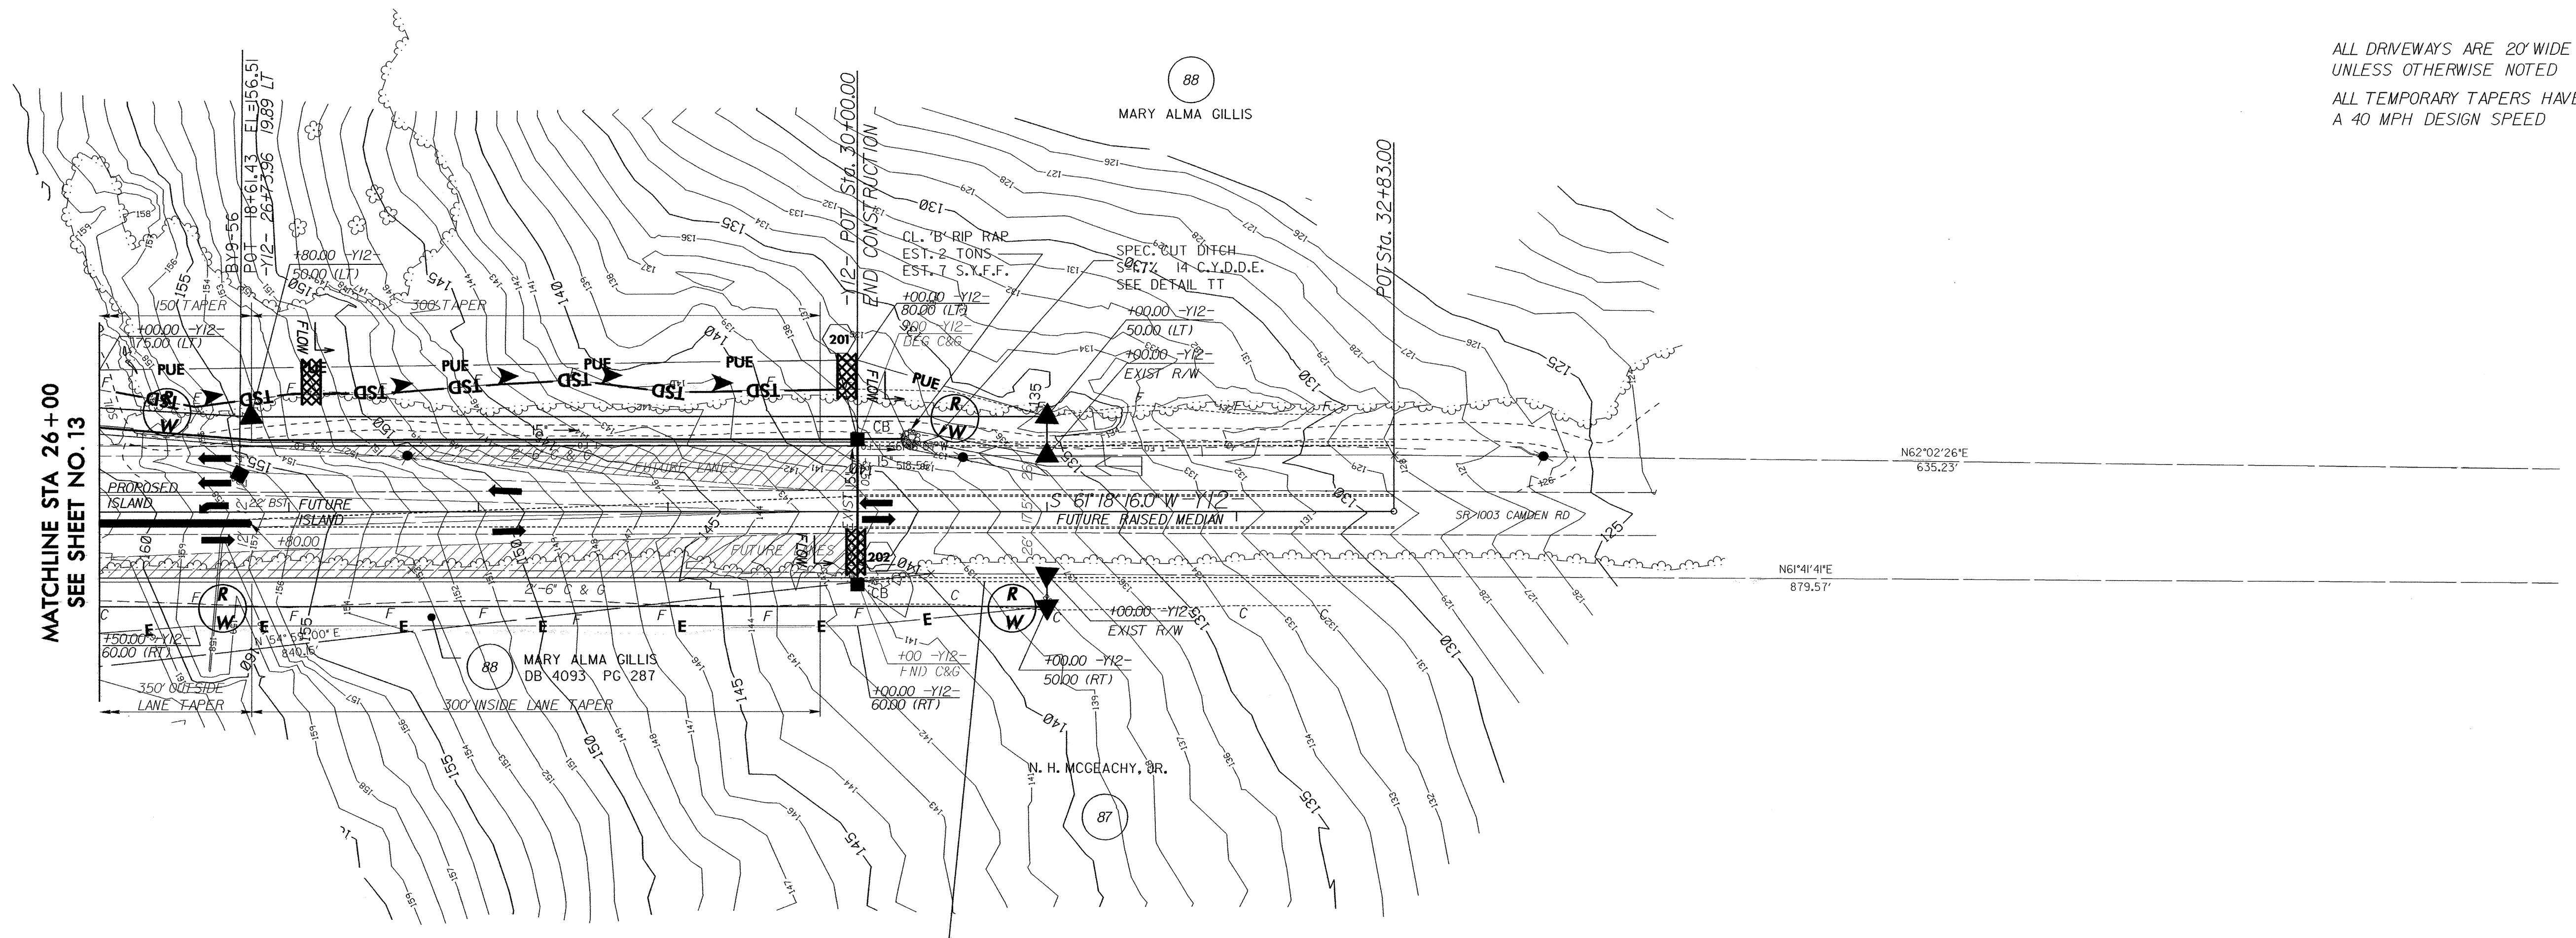
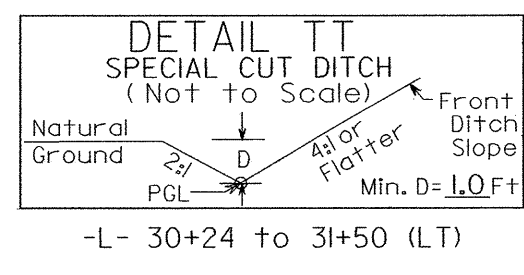


SEE SHEET 36 FOR -Y12- PROFILE

| | | | |
|---------------------------------|--|-----------------------------|--|
| PROJECT REFERENCE NO. U-0620 | | SHEET NO. EC-25/CONST.22 | |
| RW SHEET NO. | | | |
| ROADWAY DESIGN ENGINEER | | HYDRAULICS ENGINEER | |

NOTE: PLACE TEMPORARY ROCK SEDIMENT DAMS TYPE-B AND TEMPORARY ROCK SILT CHECKS TYPE-A AT DRAINAGE OUTLETS.

CLEARING AND GRUBBING EROSION CONTROL FOR CONSTRUCTION SHEET 22

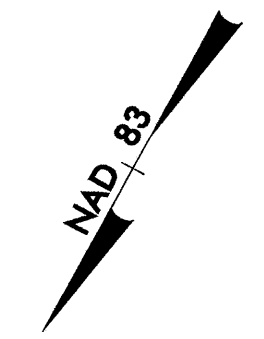

MATCHLINE STA 26+00
SEE SHEET NO. 13

ALL DRIVEWAYS ARE 20' WIDE
UNLESS OTHERWISE NOTED
ALL TEMPORARY TAPERS HAVE
A 40 MPH DESIGN SPEED

FUTURE PROJECT U-2810

- 5" MONOLITHIC ISLAND (KEYED IN) & SIDEWALK
- PAINT STRIPED LANE CLOSURE
- PAVEMENT REMOVAL