


SEE SHEET 36 FOR -Y12- PROFILE

PROJECT REFERENCE NO. U-0620		SHEET NO. EC-24/CONST.21	
RW SHEET NO.			
ROADWAY DESIGN ENGINEER		HYDRAULICS ENGINEER	

NOTE: PLACE TEMPORARY ROCK SEDIMENT DAMS TYPE-B AND TEMPORARY ROCK SILT CHECKS TYPE-A AT DRAINAGE OUTLETS.

CLEARING AND GRUBBING EROSION CONTROL FOR CONSTRUCTION SHEET 21

ALL DRIVEWAYS ARE 20' WIDE UNLESS OTHERWISE NOTED
ALL TEMPORARY TAPERS HAVE A 40 MPH DESIGN SPEED

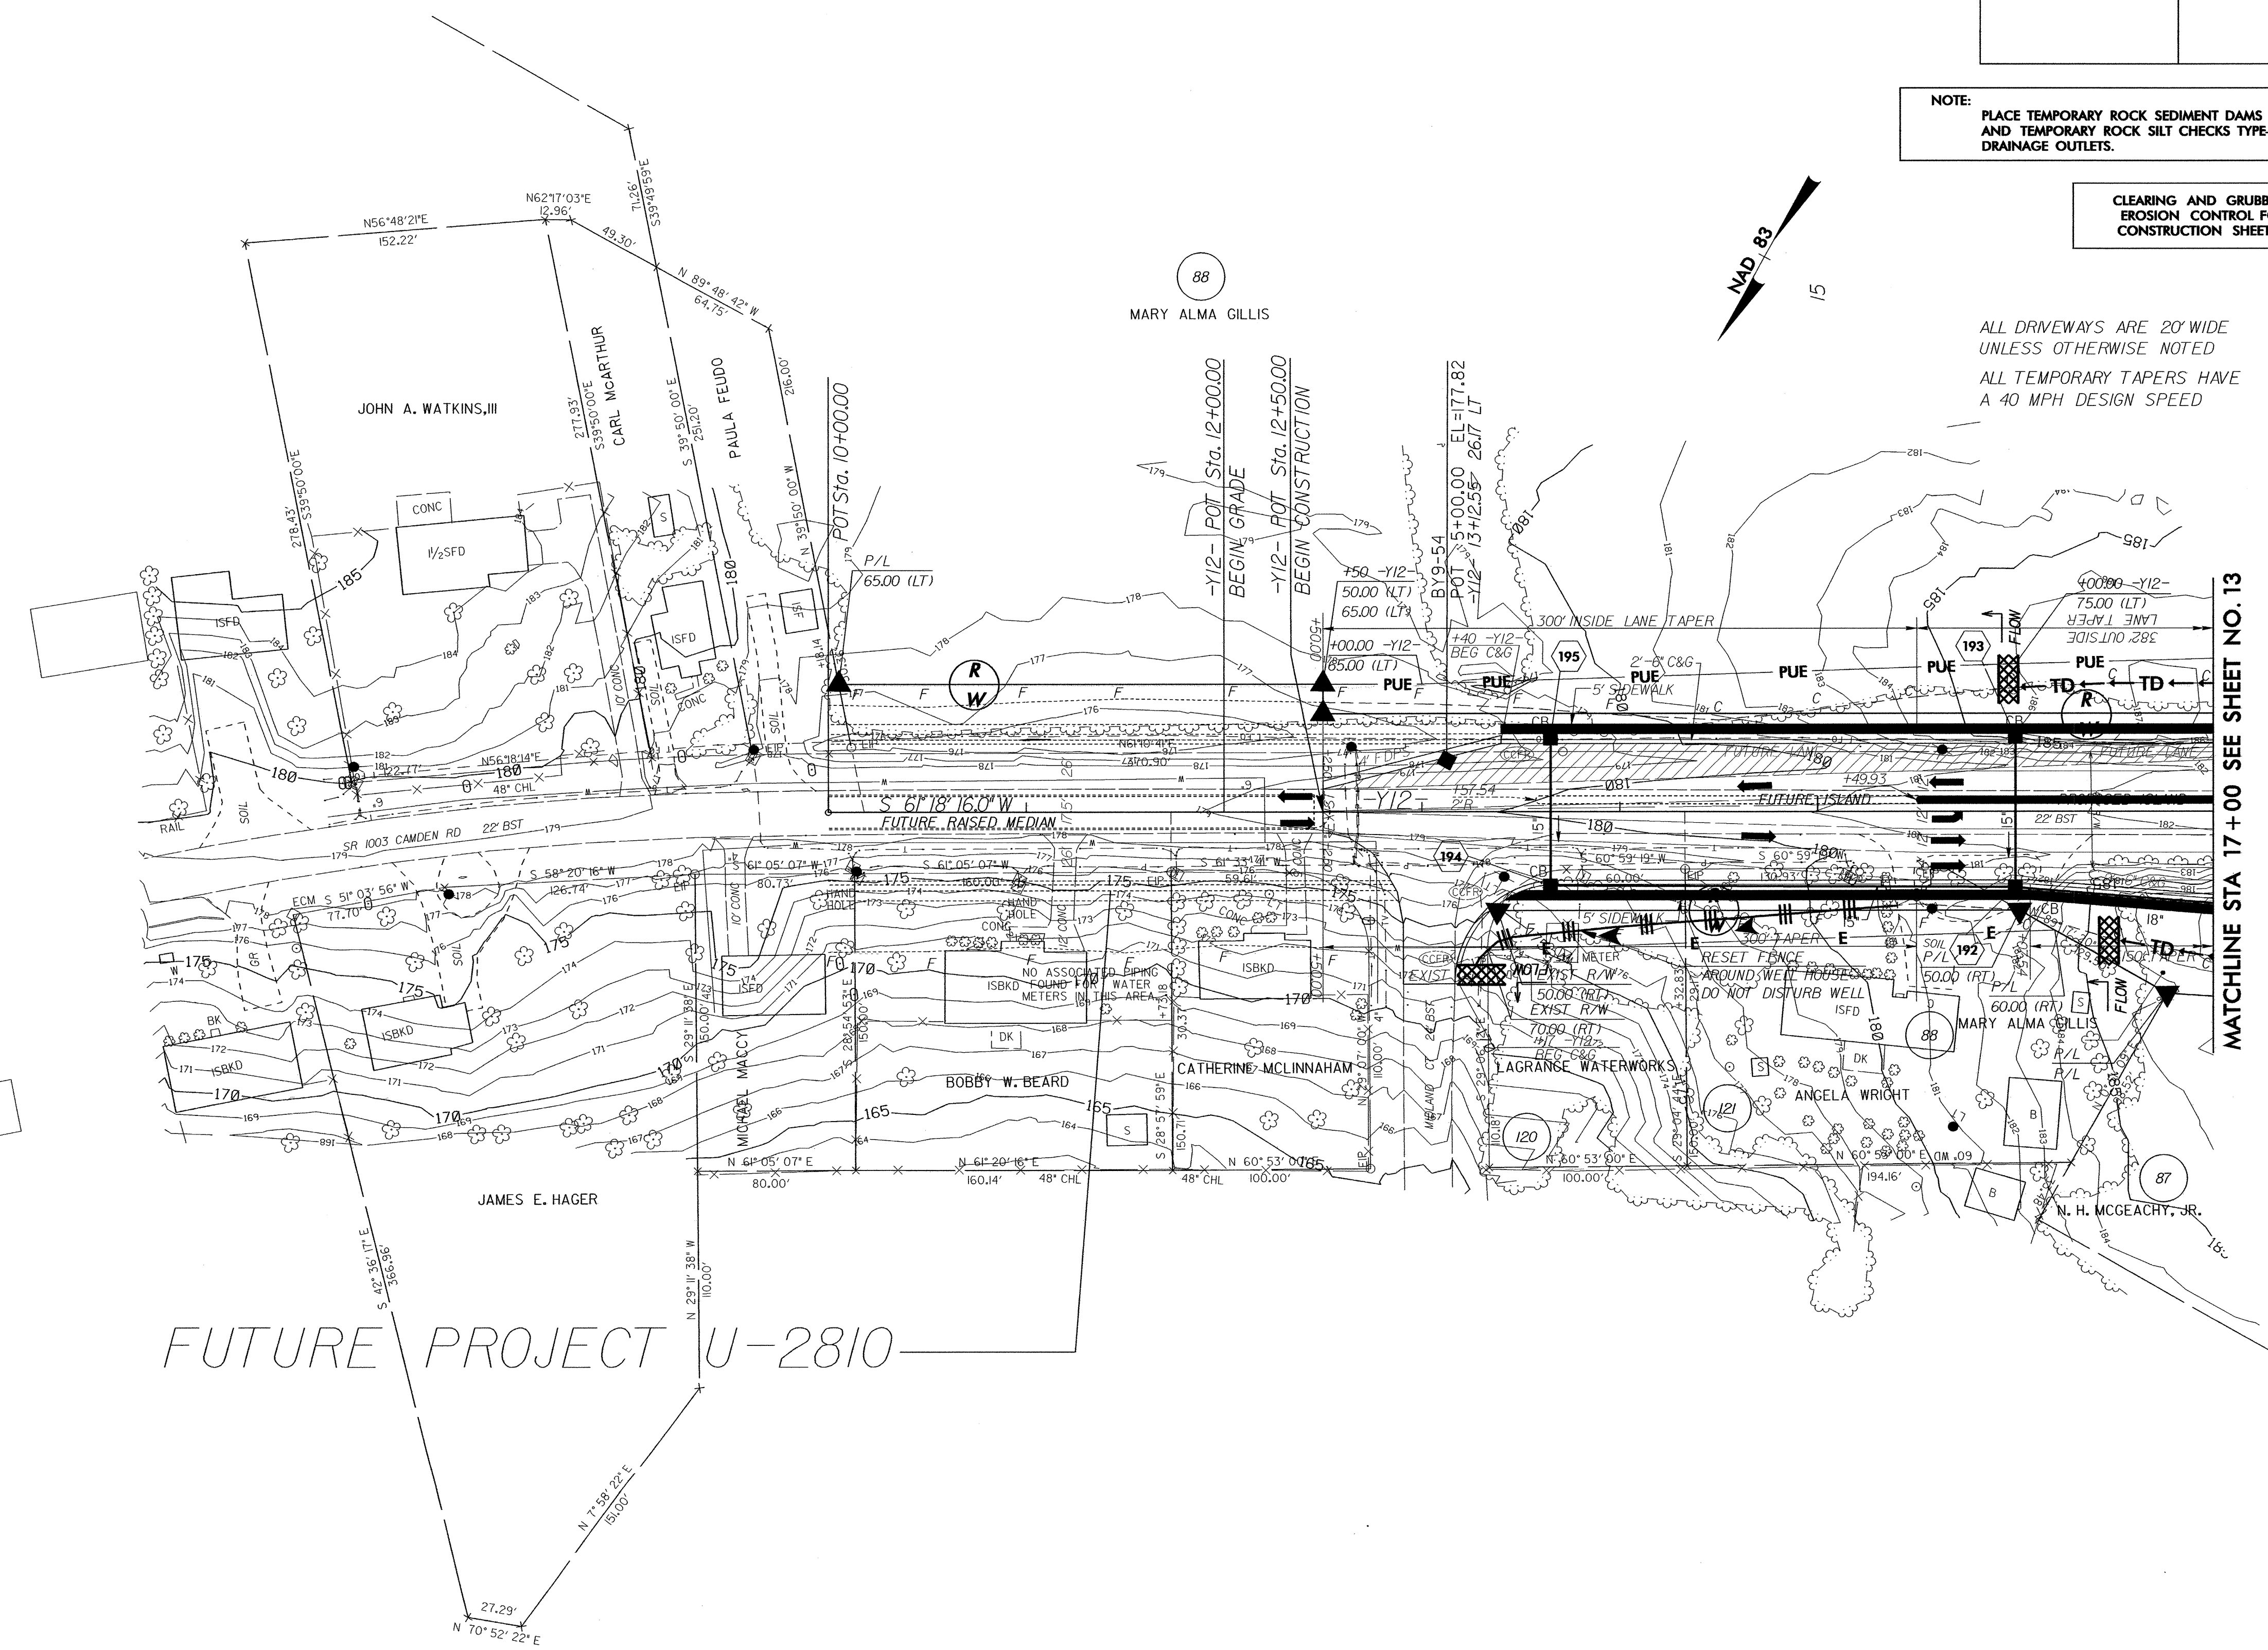

MATCHLINE STA 17+00 SEE SHEET NO. 13

FUTURE PROJECT U-2810

- 5' MONOLITHIC ISLAND (KEYED IN) & SIDEWALK
- PAINT STRIPED LANE CLOSURE
- PAVEMENT REMOVAL