


PROJECT REFERENCE NO.	SHEET NO.
U-0620	EC-14/CONST.13
RW SHEET NO.	
ROADWAY DESIGN ENGINEER	HYDRAULICS ENGINEER

SEE SHEET 29 FOR -L- PROFILE
SEE SHEET 36 FOR -Y12- PROFILE
ALL TEMPORARY TAPERS HAVE
A 40 MPH DESIGN SPEED
ALL DRIVEWAYS ARE 20' WIDE
UNLESS OTHERWISE NOTED



NOTE: PLACE TEMPORARY ROCK SEDIMENT DAMS TYPE-B AND TEMPORARY ROCK SILT CHECKS TYPE-A AT DRAINAGE OUTLETS.

CLEARING AND GRUBBING EROSION CONTROL FOR CONSTRUCTION SHEET 13

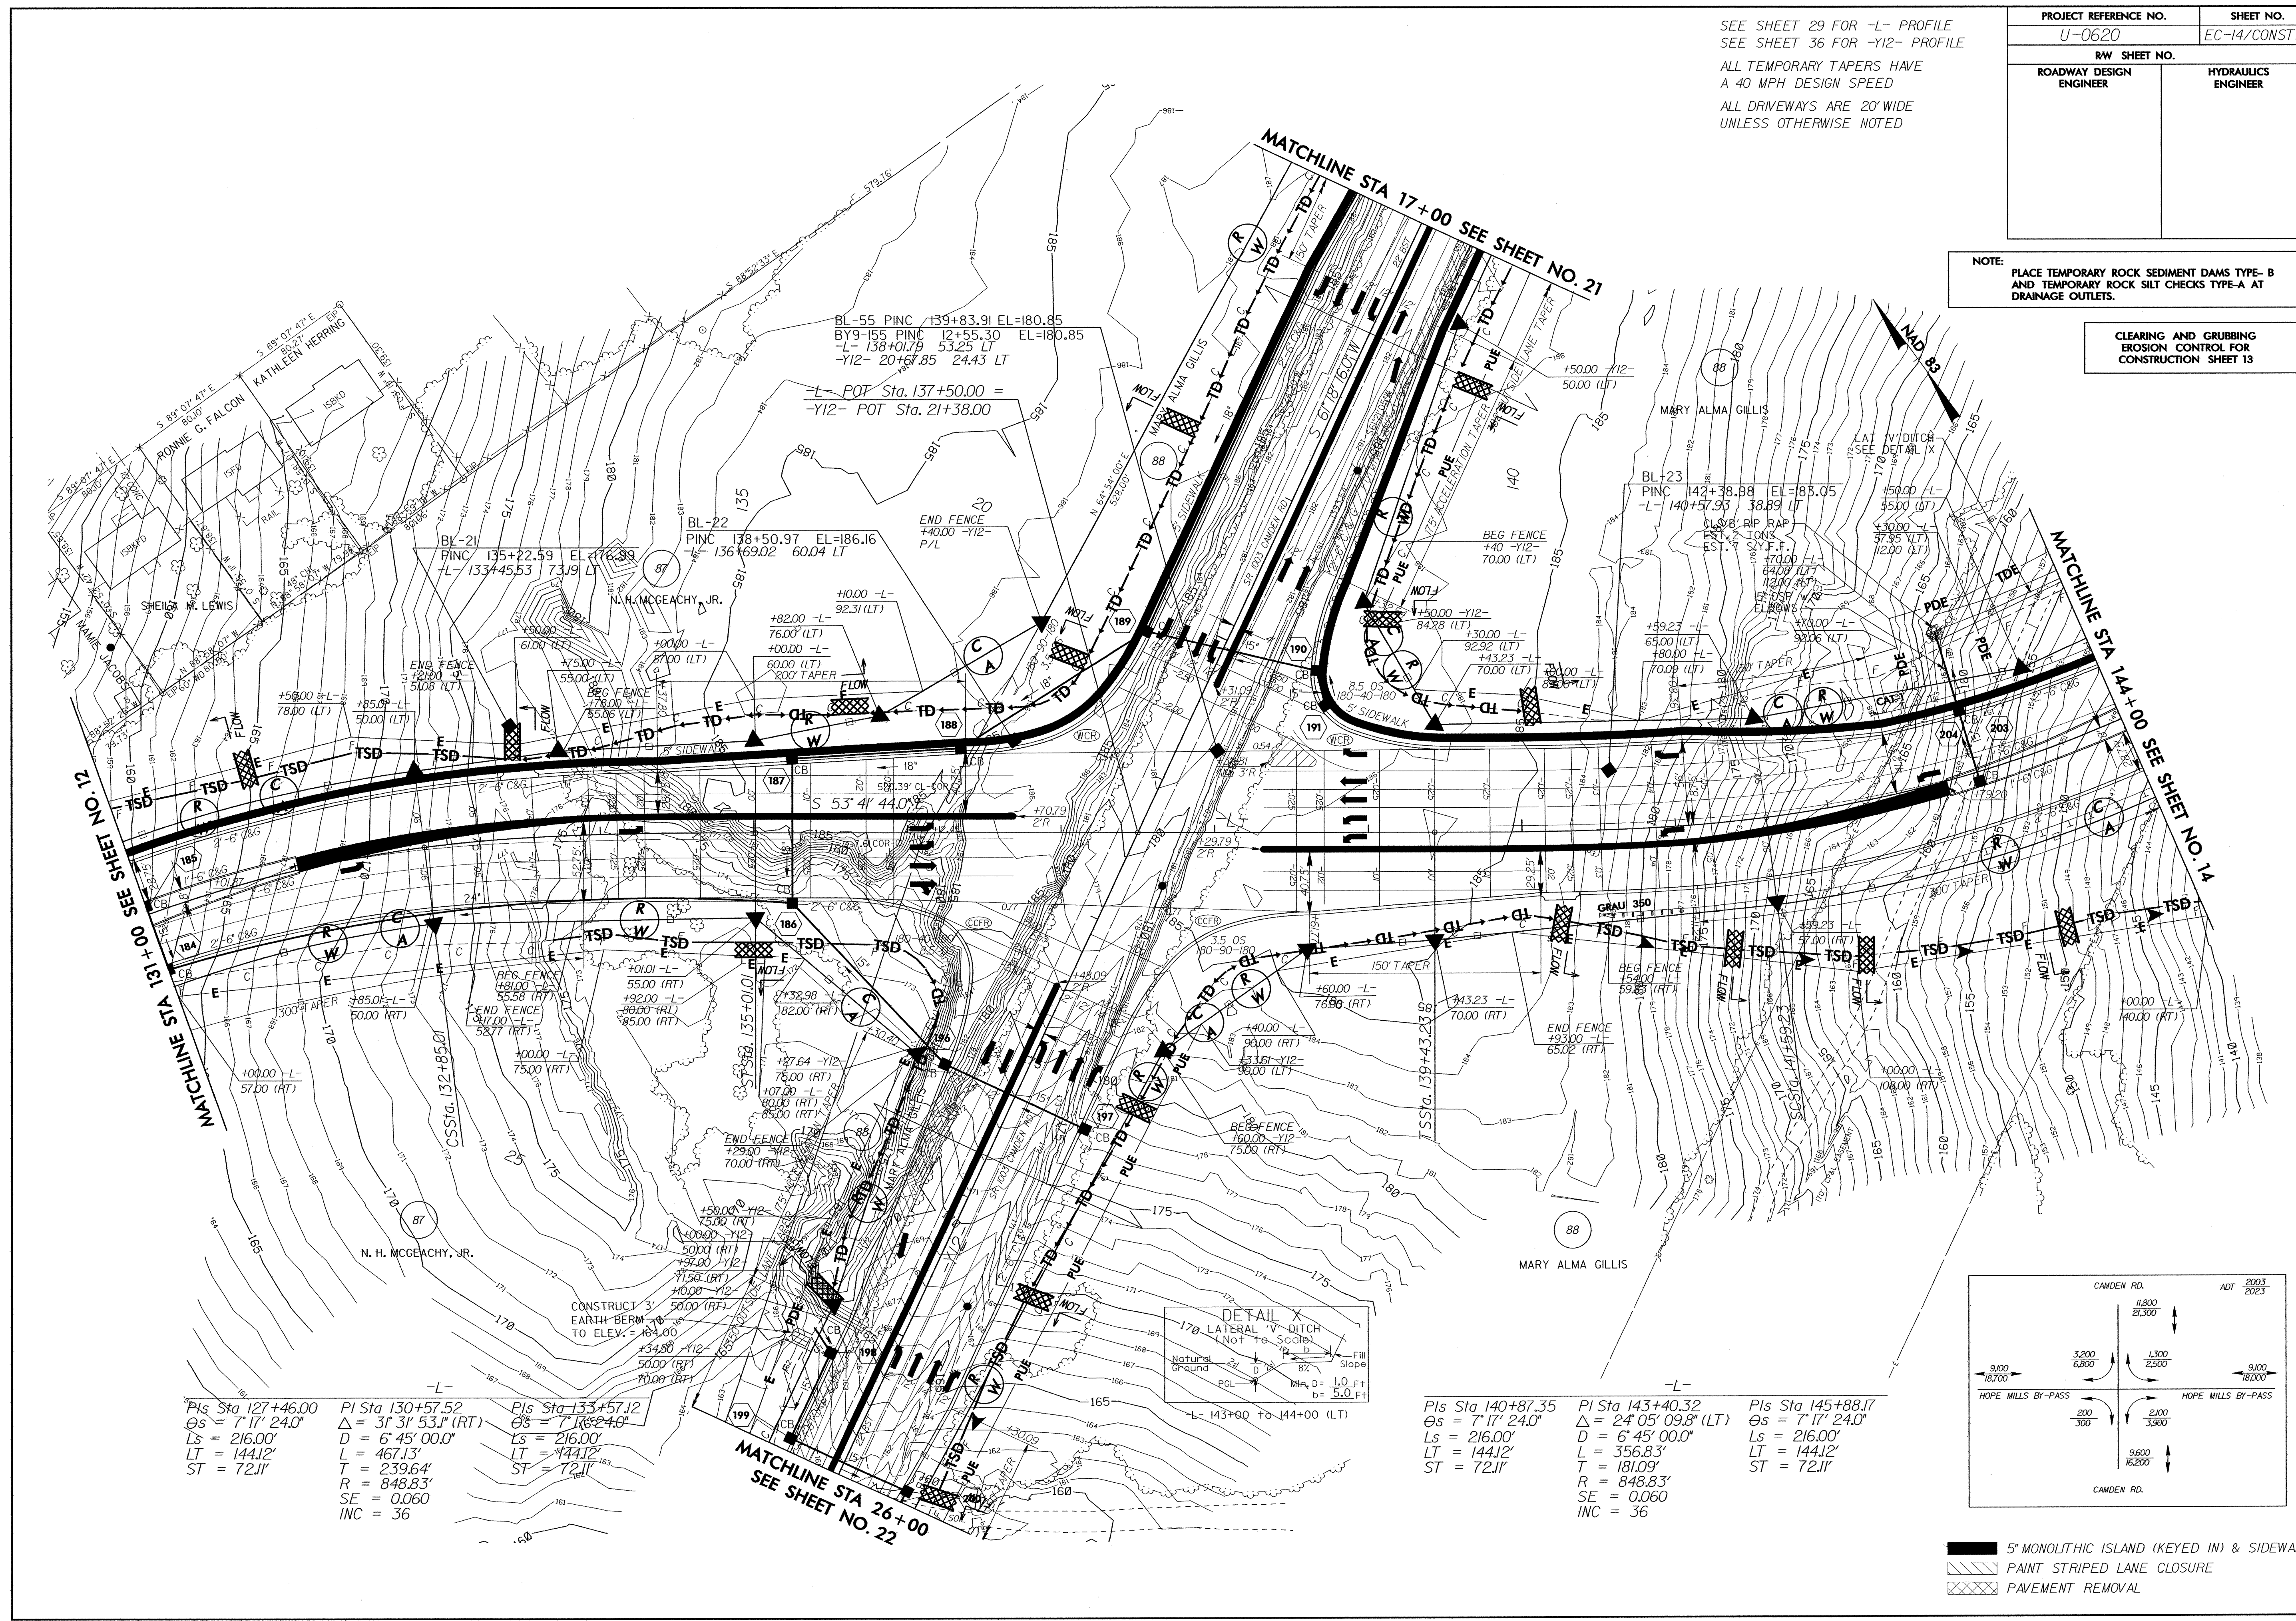

PIs Sta 127+46.00 θs = 7' 17" 24.0" Ls = 216.00' LT = 144.12' ST = 72.11'	PI Sta 130+57.52 Δ = 31' 31" 53.1" (RT) D = 6' 45" 00.0" L = 467.13' T = 239.64' SE = 0.060 INC = 36	PIs Sta 133+57.12 θs = 7' 17" 24.0" Ls = 216.00' LT = 144.12' ST = 72.11'
---	--	---

PIs Sta 140+87.35 θs = 7' 17" 24.0" Ls = 216.00' LT = 144.12' ST = 72.11'	PI Sta 143+40.32 Δ = 24' 05" 09.8" (LT) D = 6' 45" 00.0" L = 356.83' T = 181.09' SE = 0.060 INC = 36	PIs Sta 145+88.17 θs = 7' 17" 24.0" Ls = 216.00' LT = 144.12' ST = 72.11'
---	--	---

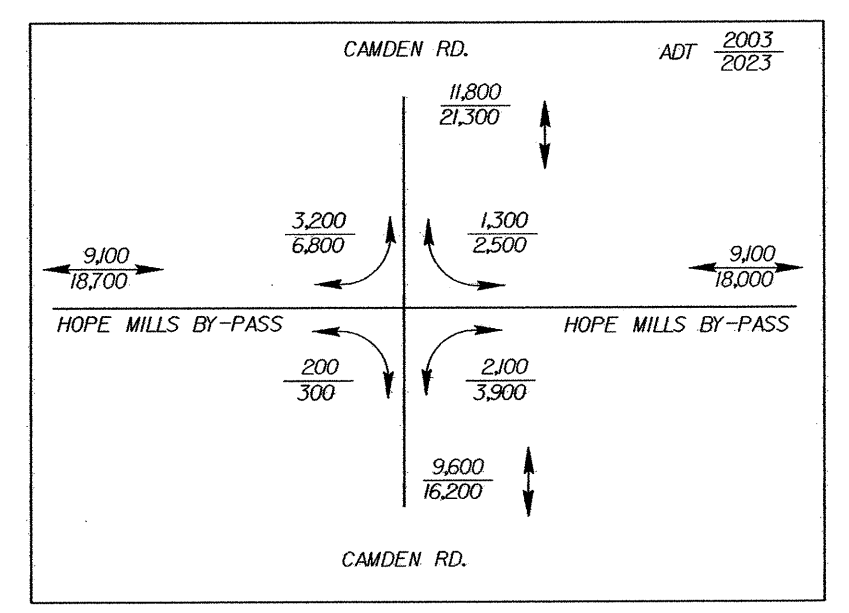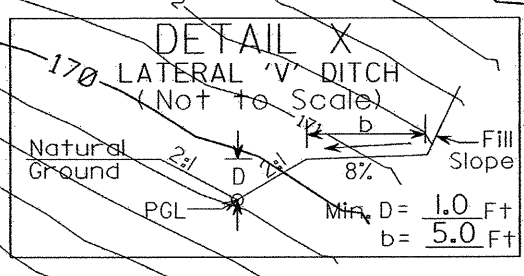

- 5' MONOLITHIC ISLAND (KEYED IN) & SIDEWALK
- PAINT STRIPED LANE CLOSURE
- PAVEMENT REMOVAL